

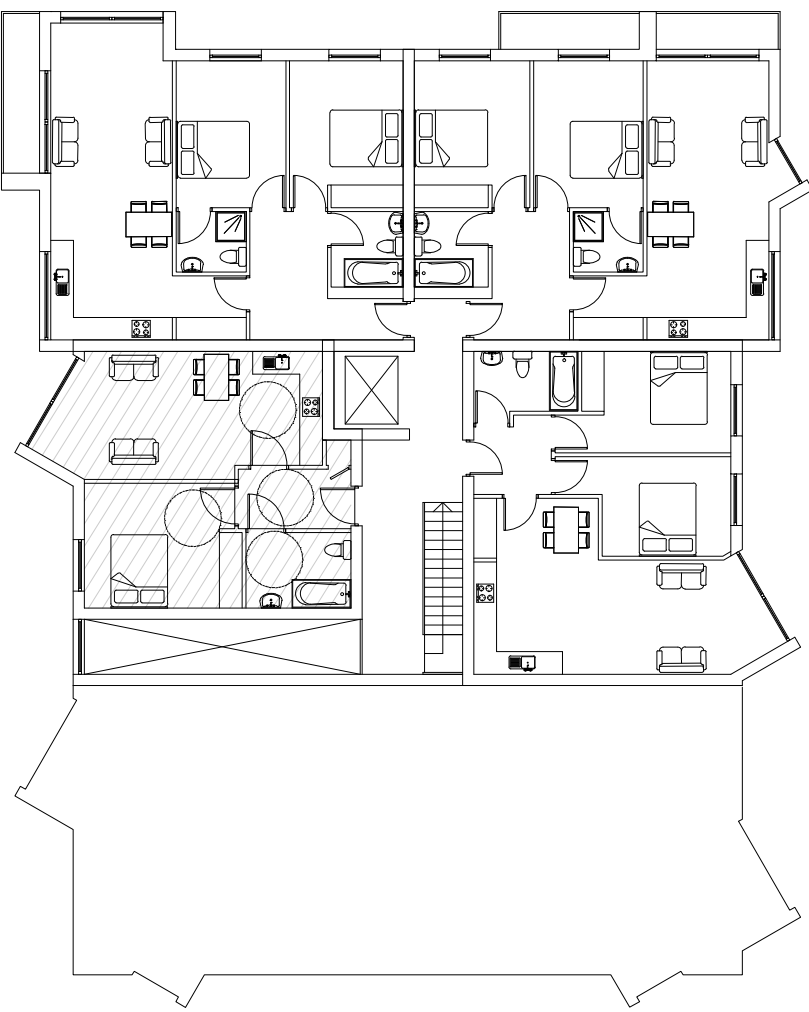
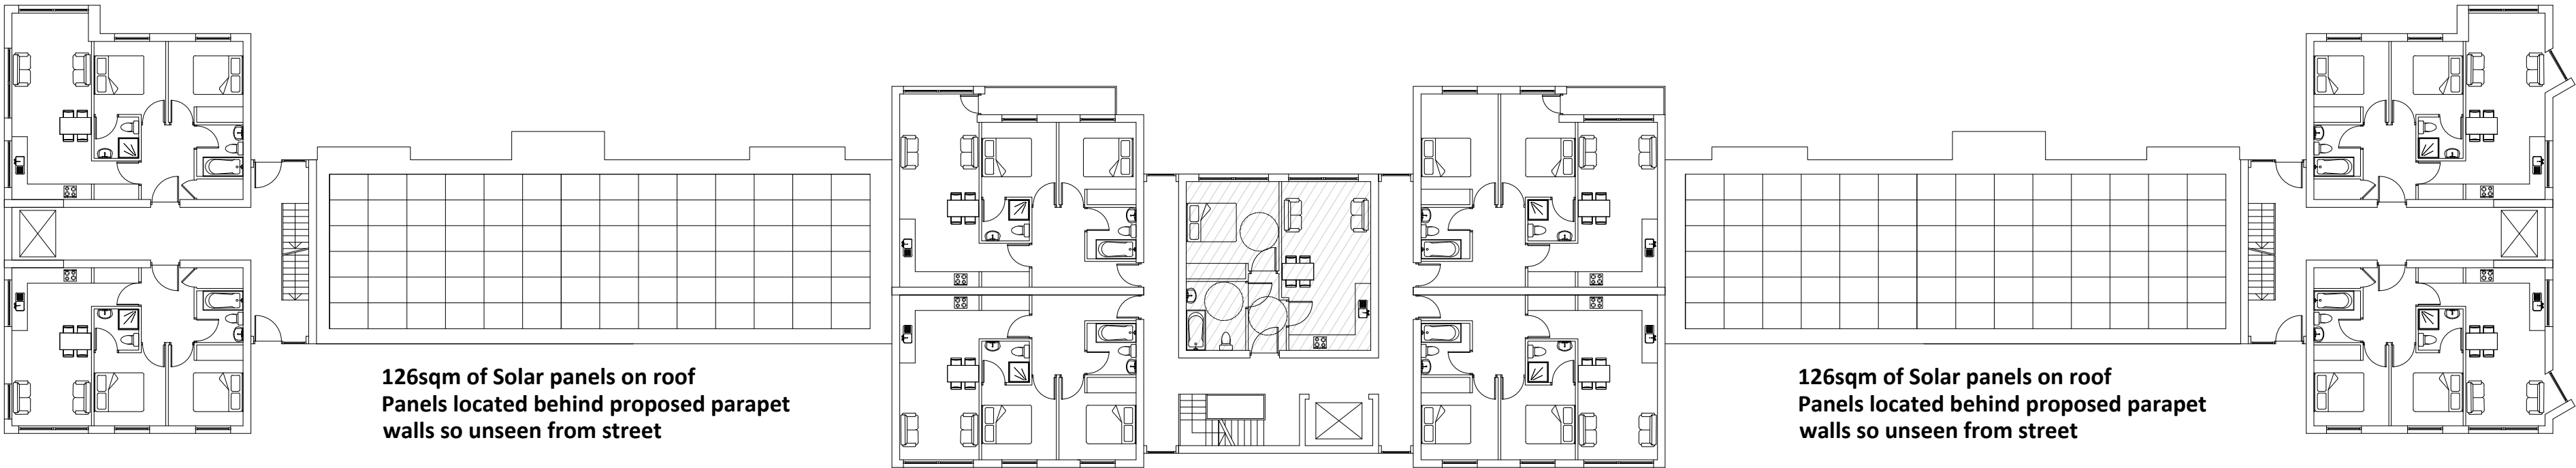


FOURTH FLOOR

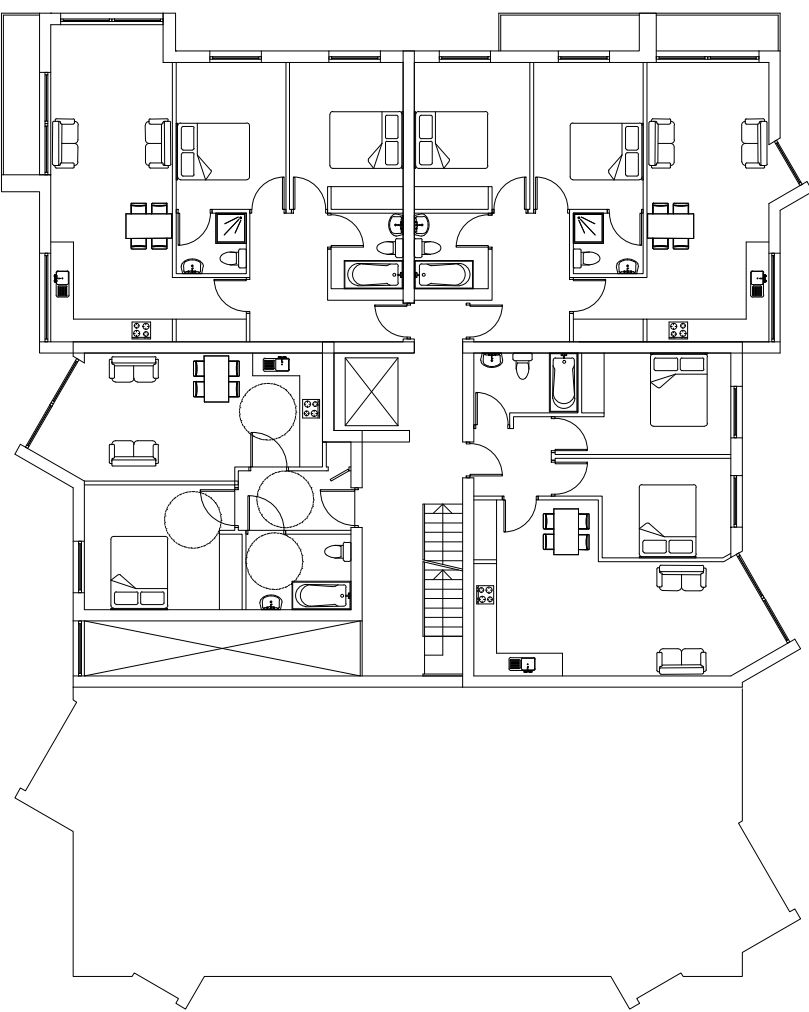

THIRD FLOOR

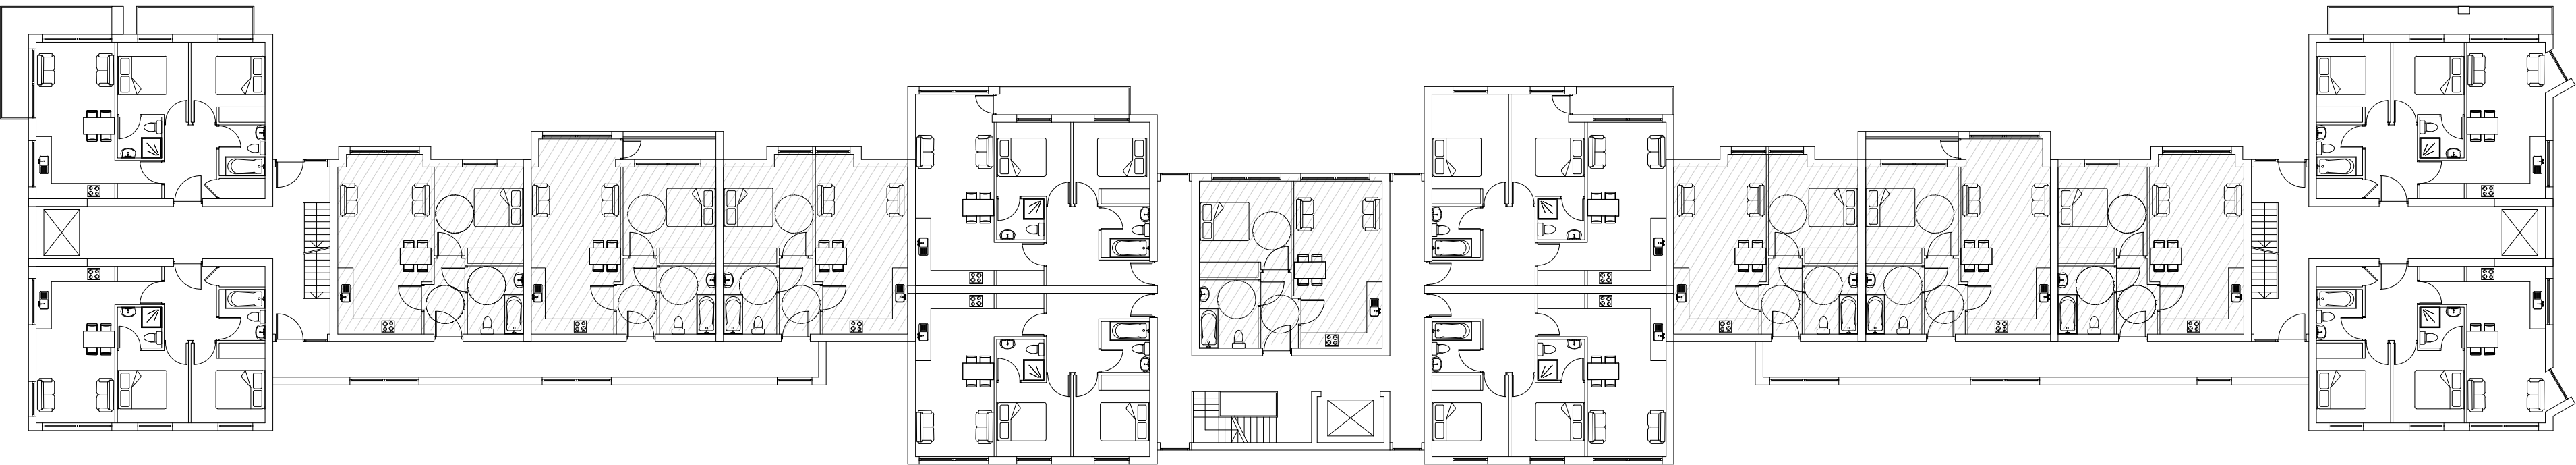

KEY:

DDA ACCESSIBLE



DRAWING NUMBER	DATE
345-P-04	11/12/18
REVISION	SCALE
3	1:200
	@ A1
	DRAWN
	BM

JOB TITLE

Land at Upper Parliament Street

Upper Parliament Street
Liverpool
L8 7SS

DRAWING TITLE

THIRD FLOOR &
FOURTH FLOOR PLAN

WD

Architects

Atlantic House
143 Sefton Street
Liverpool L8 5SN

0151 332 0120
info@wrootdesign.co.uk
wrootdesign.co.uk