

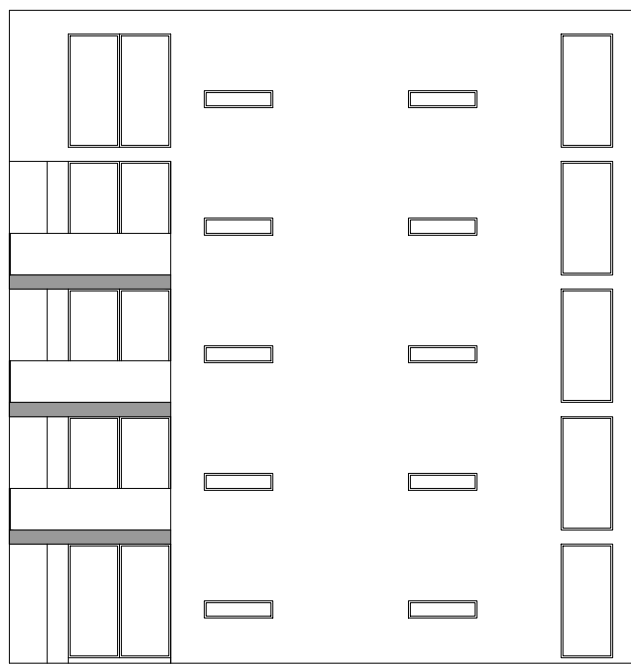



FRONT ELEVATION

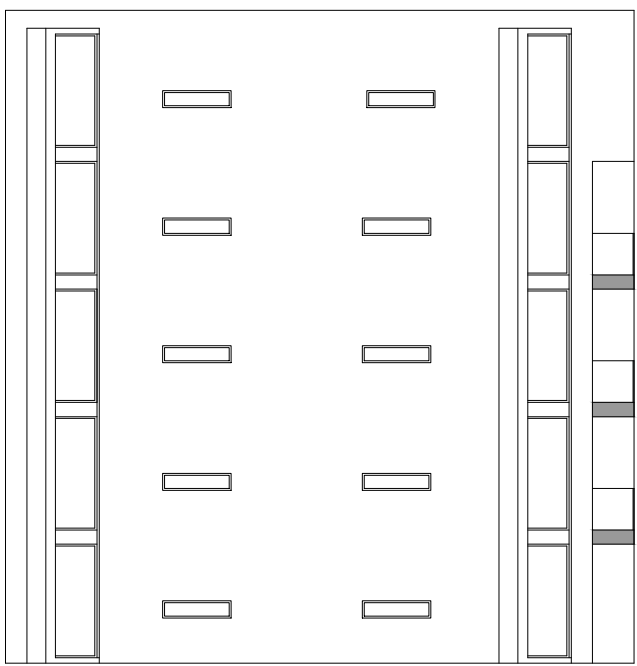

LEFT SIDE ELEVATION

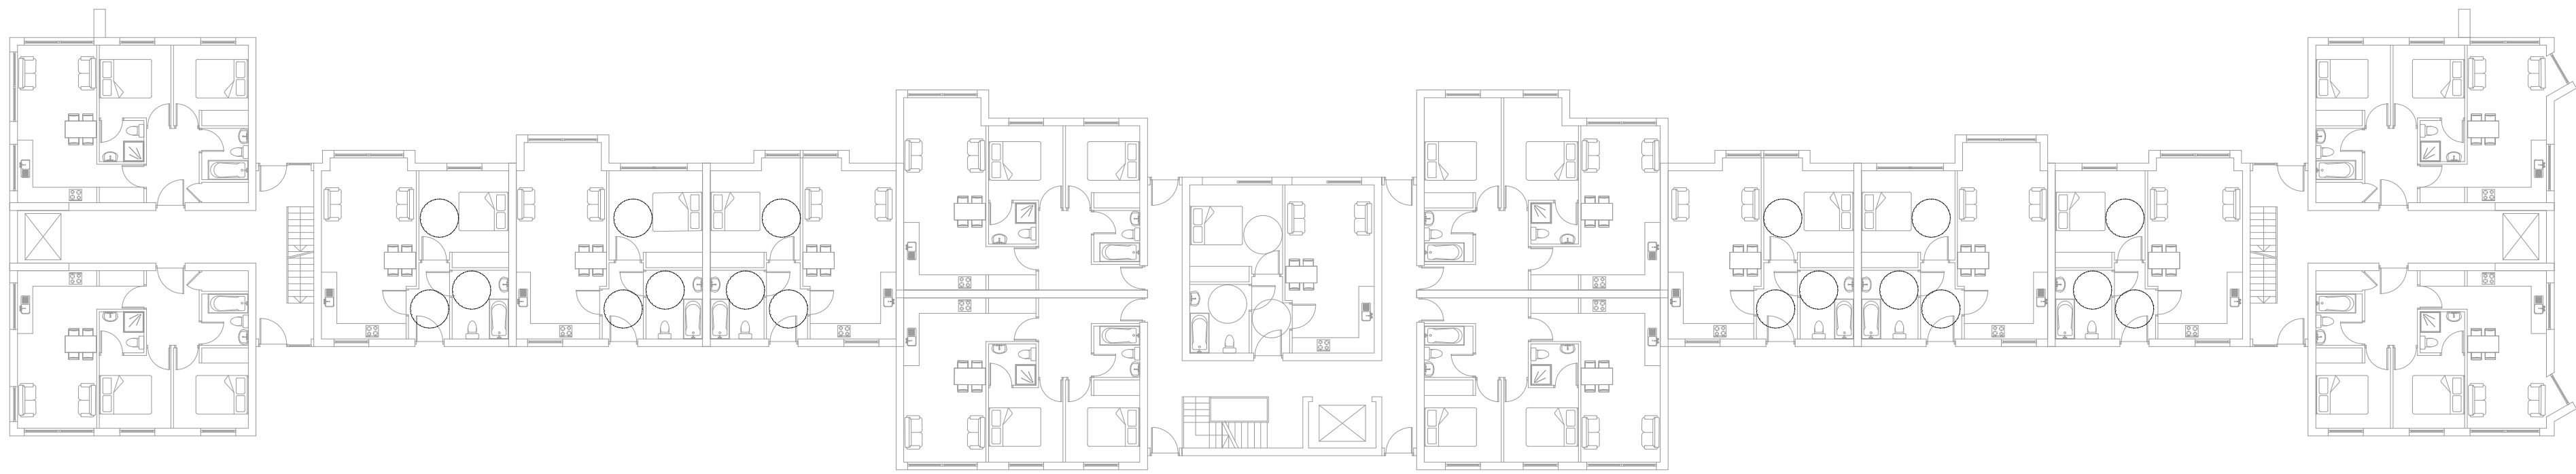

RIGHT SIDE ELEVATION

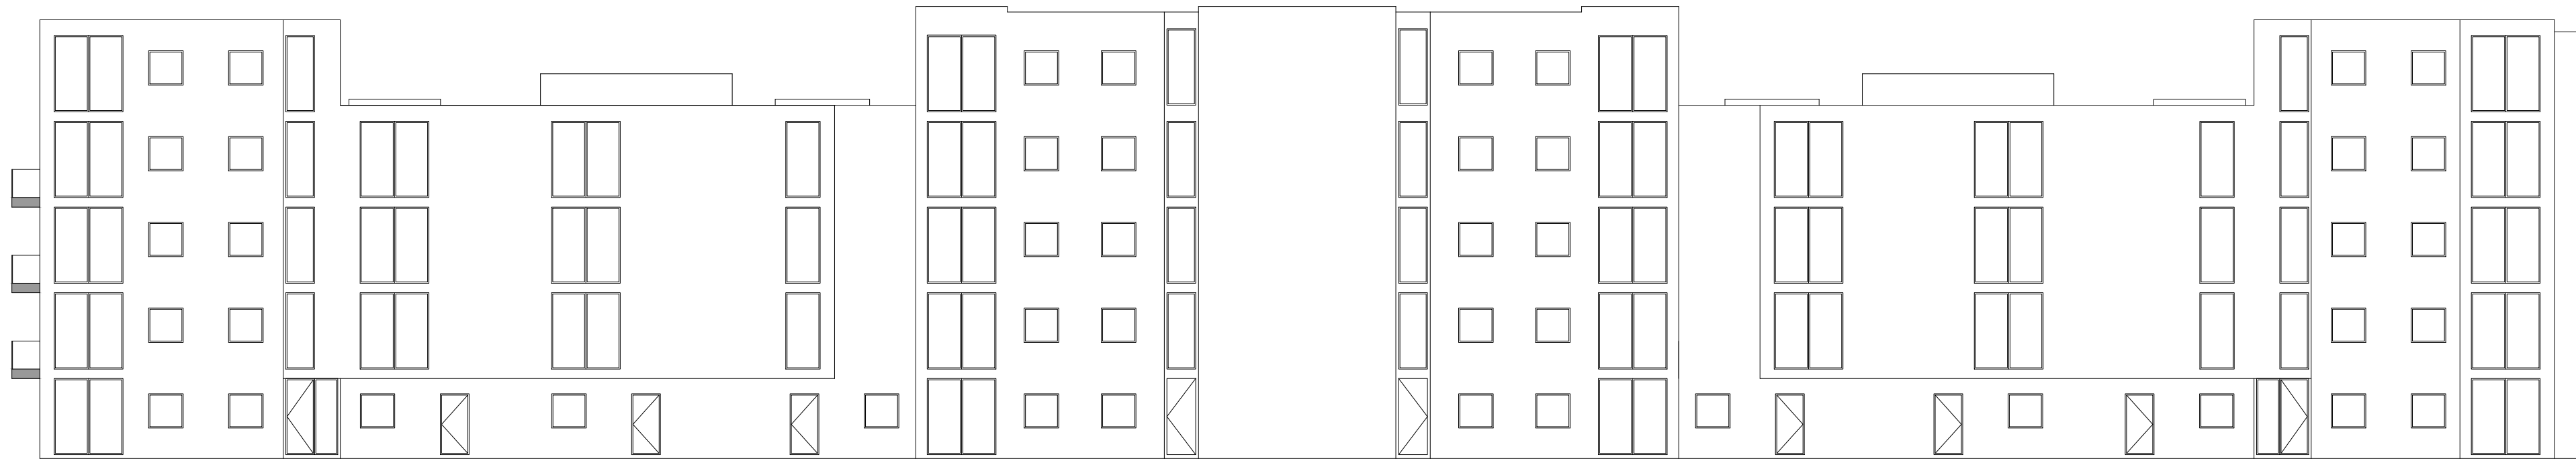

REAR ELEVATION

KEY:

Copper Coloured Powder
Coated Aluminium



DRAWING NUMBER	DATE
345-P-05	11/12/18
REVISION	SCALE
3	1:200
	@ A1
	DRAWN
	BM

JOB TITLE
Land at Upper Parliament Street
Upper Parliament Street Liverpool L8 7SS
DRAWING TITLE
BLOCK 1 GF PLAN & ELEVATIONS