




2 EXTERIOR ELEVATION
Scale: 1:10

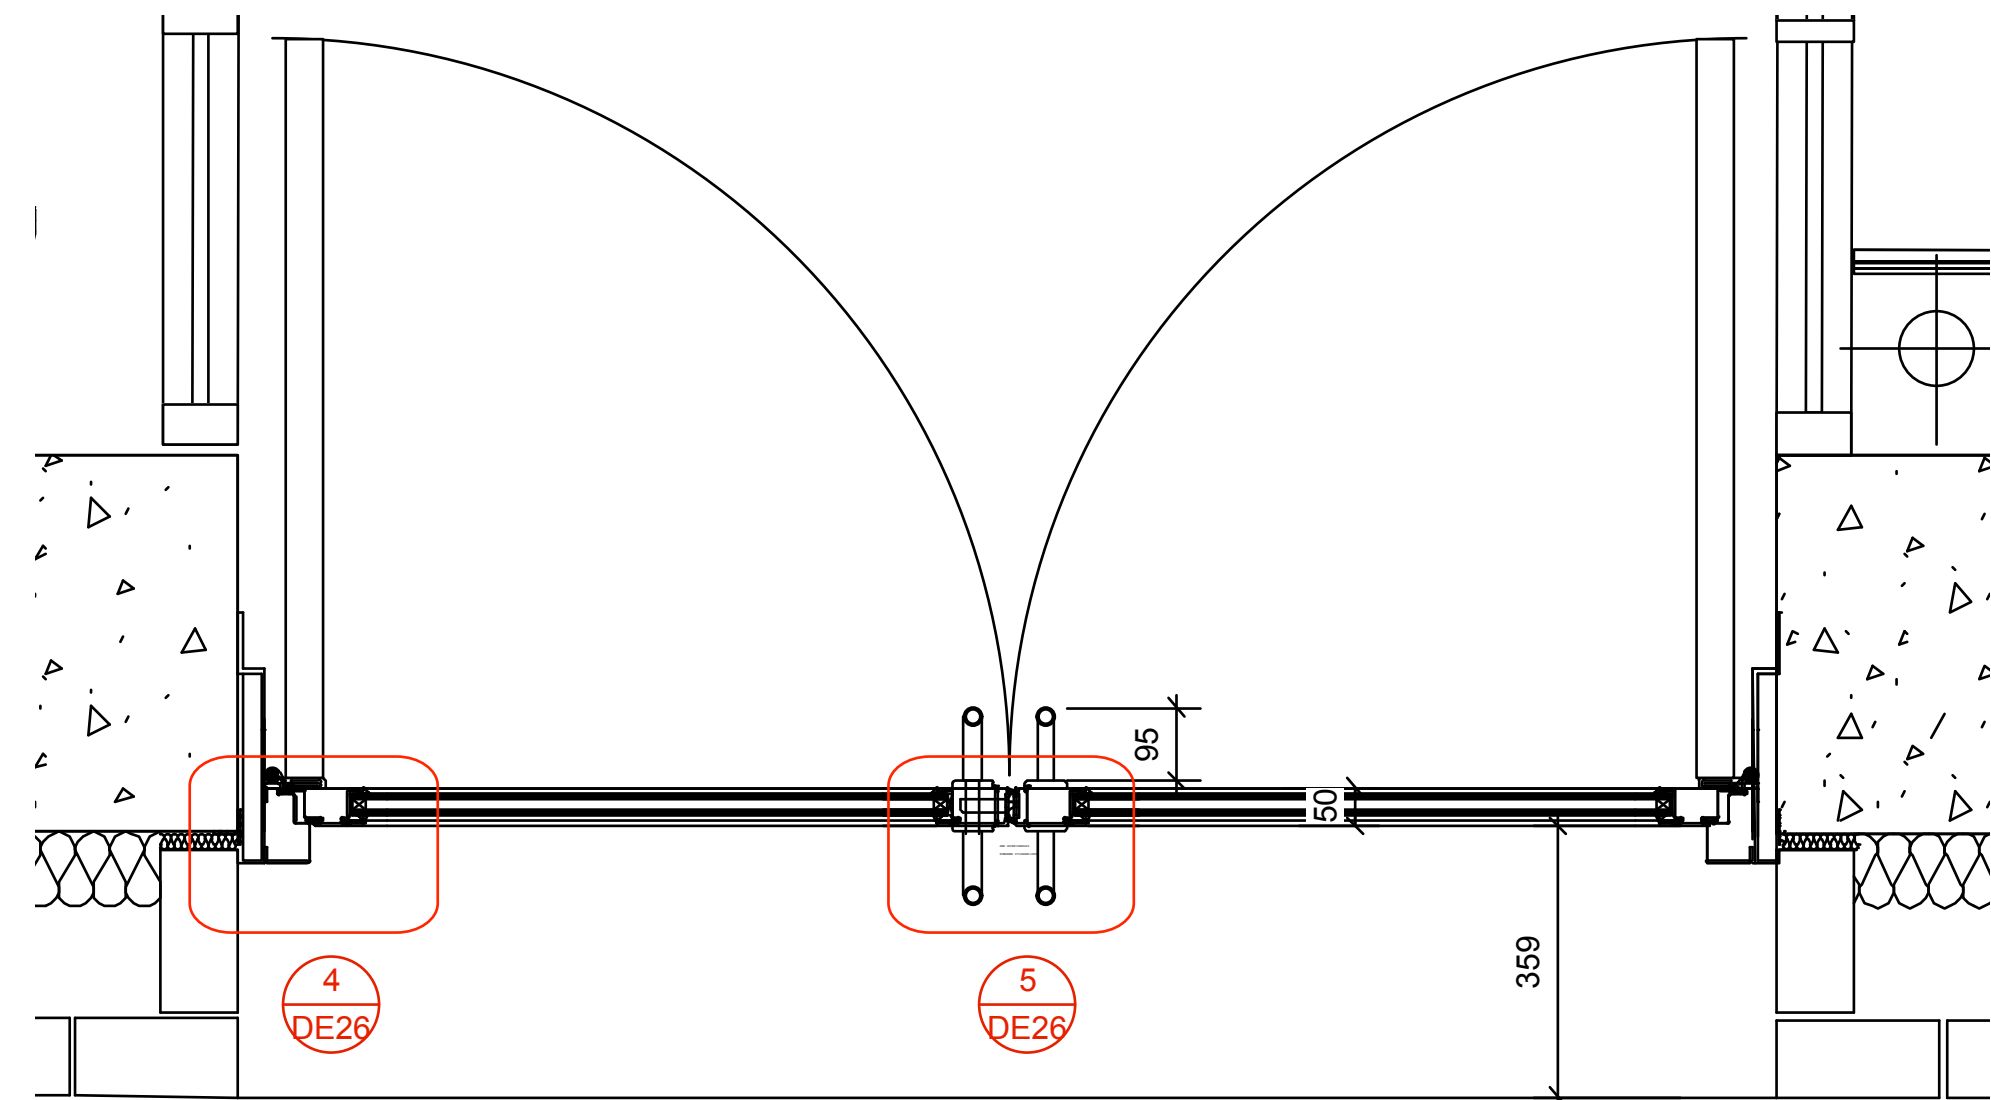


3 PLAN VIEW
Scale: 1:10

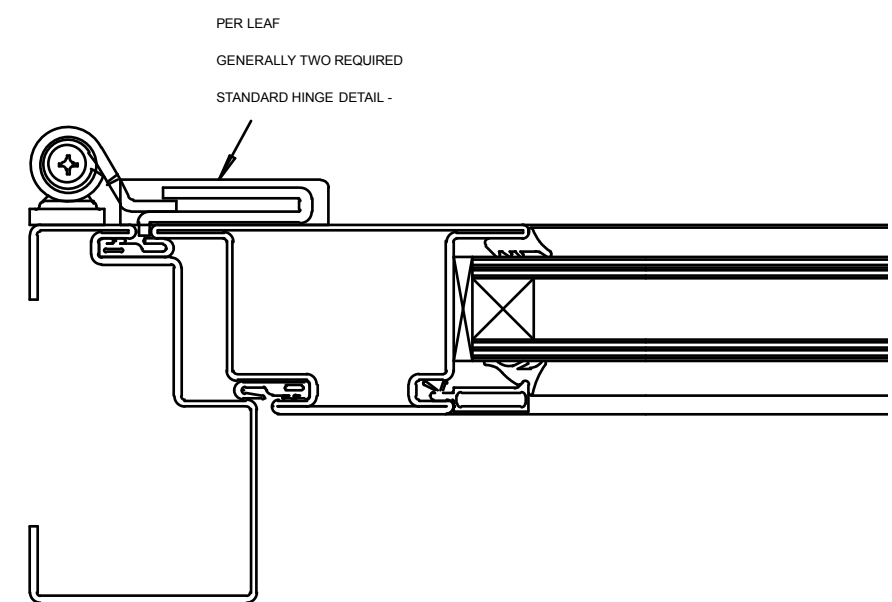

4 DETAIL SECTION
Scale: Half Actual Size

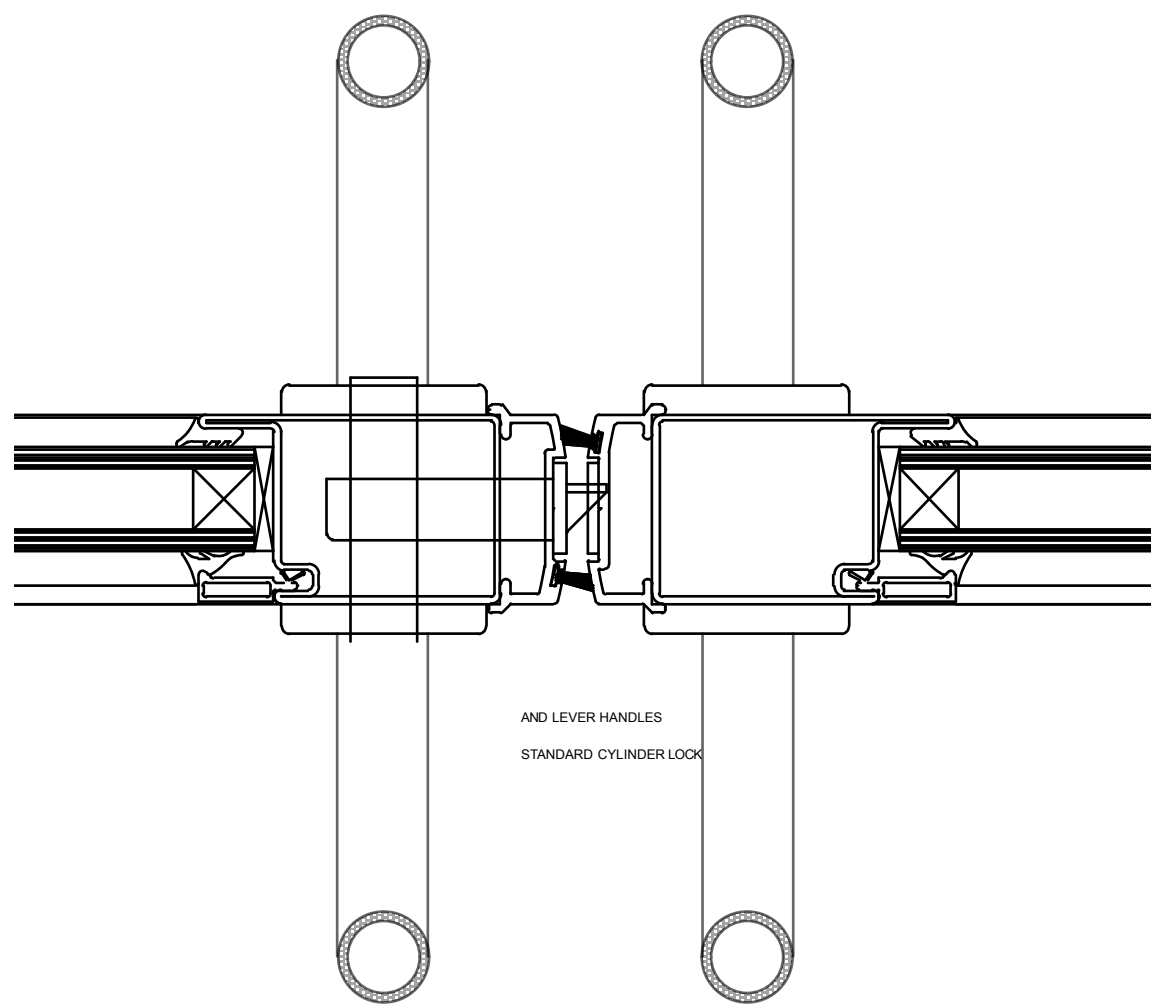


5 DETAIL SECTION
Scale: Half Actual Size

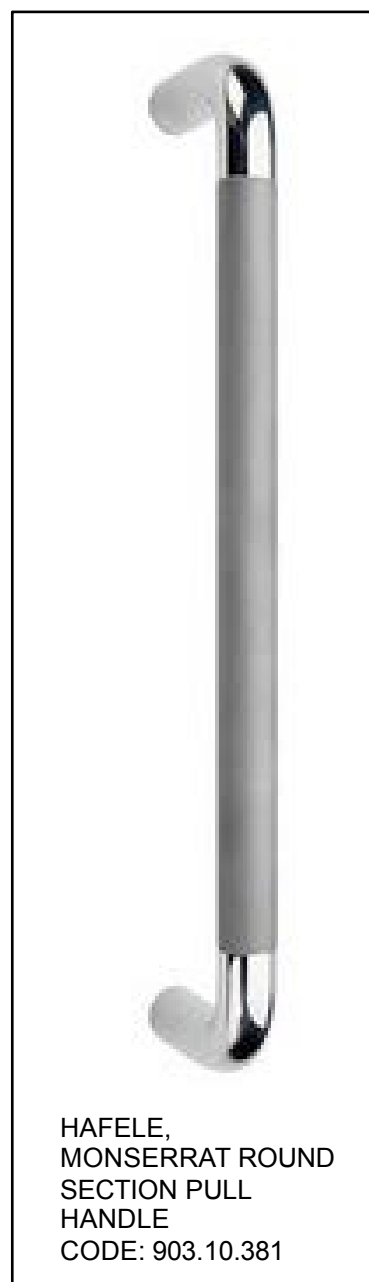

1 PROPOSED EXTERIOR ELEVATION 01
Scale: 1:20



01 PROPOSED DOOR LOCATION

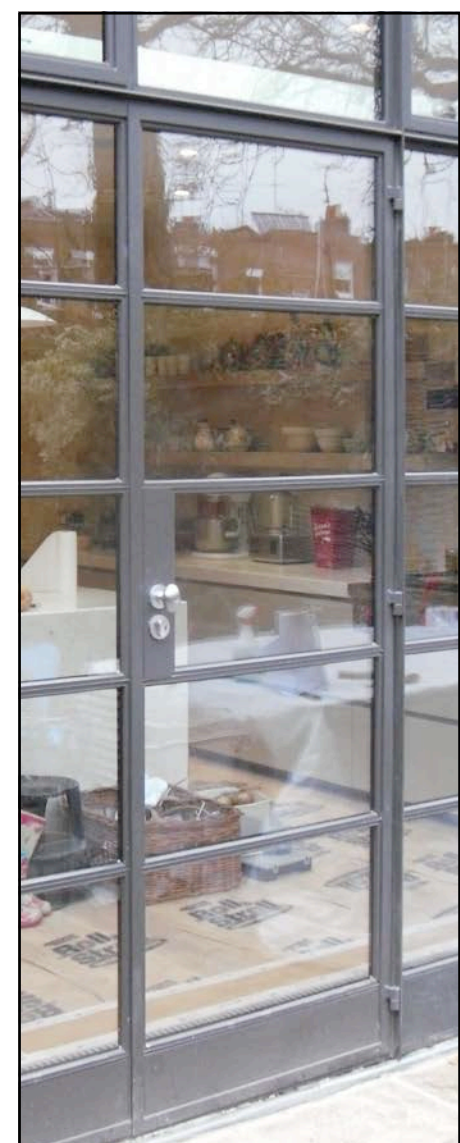


02 INDICATIVE 'CHICAGO' STEEL FRAMED GLASS

REVISIONS:		
CODE	DATE	DESCRIPTION
-	23.09.15	FOR CONSTRUCTION

MC TO CONFIRM SITE DIMENSIONS.
TECHNICAL DRAWINGS TO BE SIGNED OFF
BY RSS.

LOCATION PLAN

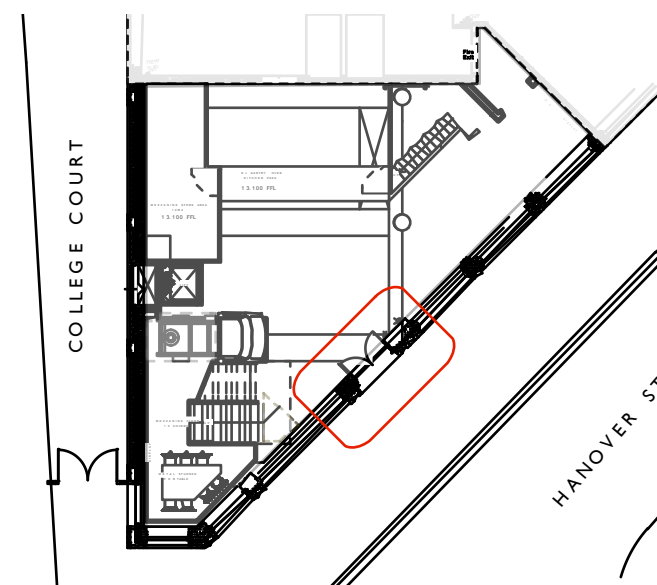

russellsagestudio.

St Michael's House , 2 Elizabeth Street
London SW1W 9RB
T: 020 7730 3258

THIS DRAWING IS THE PROPERTY OF RUSSELL SAGE STUDIO.
COPYRIGHT IS RESERVED TO THEM AND THE DRAWING
IS ISSUED ON THE CONDITION THAT IT IS NOT COPIED EITHER
WHOLLY OR IN PART WITHOUT THE CONSENT IN WRITING OR
RUSSELL SAGE STUDIO.

- ALL DIMENSIONS, DRAWINGS AND SPECIFICATIONS ARE TO BE VERIFIED ON SITE BY THE CONTRACTOR AND ANY DISCREPANCIES REPORTED TO RSS PRIOR TO THE COMMENCEMENT OF WORK.
- THIS PLAN HAS BEEN EXTRACTED FROM SUPPLIED DRAWINGS AND HENCE IS SUBJECT TO SURVEY AND CONTRACTOR SETTING OUT PLAN.
- CONTRACTOR TO TAKE RESPONSIBILITY AND ENSURE ALL CONSTRUCTION METHODS, TECHNIQUES, FITTINGS AND FINISHES ETC CONFORM TO THE REQUIRED BUILDING REGULATIONS IN THE APPLICABLE COUNTRY, AND TO THE RELEVANT BUILDING CONTROL OFFICERS SATISFACTION.
- ALL SPECIFIED ITEMS ARE TO BE INSTALLED IN ACCORDANCE WITH THE MANUFACTURES RECOMMENDATIONS.
- ALL FINISHES ARE TO BE CARRIED OUT TO A HIGH STANDARD.

THIS DRAWING IS TO BE READ IN CONJUNCTION WITH ALL OTHER RELEVANT CONSULTANTS DRAWINGS. ALL REQUESTED DRAWINGS SHOWING FIXINGS AND CONSTRUCTION DETAILS TO BE APPROVED BY RSS PRIOR TO COMMENCEMENT OF WORK. CONTRACTORS TO CHECK AND APPRAISE DESIGN, FITTING OUT AND CONSTRUCTION DETAILS AND OFFER SUITABLE ALTERNATIVES TO THE DESIGNERS FOR APPROVAL PRIOR TO MANUFACTURE AND INSTALLATION. CONTRACTOR TO PROVIDE A SUITABLE WORKING ENVIRONMENT WHICH CONFORMS TO THE CURRENT HEALTH AND SAFETY CONDITIONS AND LOCAL AUTHORITY REGULATIONS.

DRAWING STATUS:

FOR CONSTRUCTION

CLIENT:

REDS TRUE BBQ

PROJECT NO: 348 PROJECT: REDS BBQ, LIVERPOOL

DATE: 24/07/15 DRAWN: JR CHECKED: RS SCALE: 1:40 @ A1

TITLE:

PROPOSED FRONT DOOR DETAIL

DWG. NO: 348-DE-26 REV: -