

UPPER WINDOW TREATMENT:
STEEL L-SECTION BARS, CROSS DETAILS
AND MESH PANELS FIXED TO INTERIOR OF
WINDOWS. TRANSLUCENT VINYL APPLIED
ON INTERIOR OF WINDOWS BY ASTRA
Supplier – Dorotape .
Brand – Aslan .
Product – Aslan CT 113 .
Colours – 11391K, 11368K, 11390K, 11369K

UPPER CENTRAL WINDOW TREATMENT:
TRANSLUCENT VINYL "FRAMED PATTERN"
AND TRANSLUCENT SILVER FILM APPLIED
ON INTERIOR OF WINDOWS BY WINDOW
FILM COMPANY.
PRODUCT- LIGHT REFLECTIVE SILVER FILM
ATTACHED TO INTERIOR OF GLAZING.

4NO. NARROW WINDOW TREATMENT:
TRANSLUCENT VINYLs APPLIED ON
INTERIOR OF GLAZING BY ASTRA
Supplier – Dorotape .
Brand – Aslan .
Product – Aslan CT 113 .
Colours – 11391K, 11368K, 11390K, 11369K



EXTERIOR VIEWS OF EXISTING SITE



1 PROPOSED EXTERIOR ELEVATION 01
EL01 Scale: 1:40

FEATURE LIGHTING:
"REDS" FEATURE NEON SIGNS (DIMS &
DESIGN TBC) HUNG ON STEEL CHAIN TO
THE INTERIOR OF GLAZING - BY RSS

NEW DOOR:
NEW STEEL-FRAMED GLAZED DOOR
OPENING INTO BUILDING

FEATURE LIGHTING:
"REDS" BESPOKE NEON SIGNS (DIMS &
DESIGN TBC) HUNG ON THE EXTERIOR OF
GLAZING

**EXTERIOR INTERNALLY ILLUMINATED &
BRANDED MENU HOLDER - RUSTED
CORTEN METAL FRAME WITH CLEAR
ACRYLIC FRONT**


LOWER WINDOW TREATMENT:
STEEL L-SECTION BARS, CROSS DETAILS
AND MESH PANELS FIXED TO INTERIOR OF
WINDOWS. RSS TO APPROVE SAMPLES.

FEATURE LIGHTING:
"REDS" FEATURE NEON SIGNS (DIMS &
DESIGN TBC) HUNG ON STEEL CHAIN TO
THE INTERIOR OF GLAZING - BY RSS



REVISIONS:		
CODE:	DATE:	DESCRIPTION:
-	27.07.15	FOR INFORMATION
A	27.07.15	FOR INFORMATION GENERAL REVISIONS
B	09.09.15	FOR INFORMATION
C	16.09.15	FOR CONSTRUCTION

LOCATION PLAN

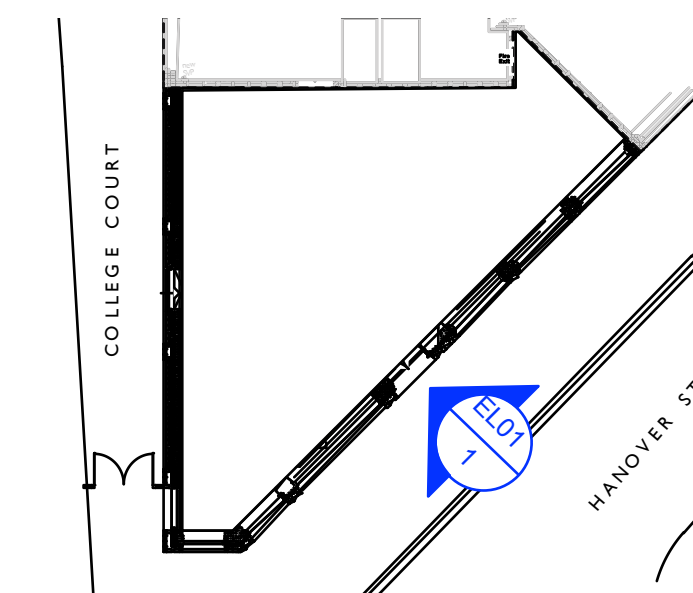

russellsagestudio.

St Michael's House , 2 Elizabeth Street
London SW1W 9RB
T: 020 7730 3258

THIS DRAWING IS THE PROPERTY OF RUSSELL SAGE STUDIO.
COPYRIGHT IS RESERVED TO THEM AND THE DRAWING
IS ISSUED ON THE CONDITION THAT IT IS NOT COPIED EITHER
WHOLLY OR IN PART WITHOUT THE CONSENT IN WRITING OR
RUSSELL SAGE STUDIO.

- ALL DIMENSIONS, DRAWINGS AND SPECIFICATIONS ARE TO BE
VERIFIED ON SITE BY THE CONTRACTOR AND ANY
DISCREPANCIES REPORTED TO RSS PRIOR TO THE
COMMENCEMENT OF WORK.
- THIS PLAN HAS BEEN EXTRACTED FROM SUPPLIED DRAWINGS
AND HENCE IS SUBJECT TO SURVEY AND CONTRACTOR
SETTING OUT PLAN.
- CONTRACTOR TO TAKE RESPONSIBILITY AND ENSURE ALL
CONSTRUCTION METHODS, TECHNIQUES, FITTINGS AND
FINISHES ETC CONFORM TO THE REQUIRED BUILDING
REGULATIONS IN THE APPLICABLE COUNTRY, AND TO THE
RELEVANT BUILDING CONTROL OFFICERS SATISFACTION.
- ALL SPECIFIED ITEMS ARE TO BE INSTALLED IN ACCORDANCE
WITH THE MANUFACTURES RECOMMENDATIONS.
- ALL FINISHES ARE TO BE CARRIED OUT TO A HIGH
STANDARD.

THIS DRAWING IS TO BE READ IN CONJUNCTION WITH ALL
OTHER RELEVANT CONSULTANTS DRAWINGS. ALL REQUESTED
DRAWINGS SHOWING FIXINGS AND CONSTRUCTION DETAILS TO
BE APPROVED BY RSS PRIOR TO COMMENCEMENT OF WORK.
CONTRACTORS TO CHECK AND APPRAISE DESIGN, FITTING OUT
AND CONSTRUCTION DETAILS AND OFFER SUITABLE
ALTERNATIVES TO THE DESIGNERS FOR APPROVAL PRIOR
TO MANUFACTURE AND INSTALLATION. CONTRACTOR TO
PROVIDE A SUITABLE WORKING ENVIRONMENT WHICH
CONFORMS TO THE CURRENT HEALTH AND SAFETY CONDITIONS
AND LOCAL AUTHORITY REGULATIONS.

DRAWING STATUS:

FOR CONSTRUCTION

CLIENT:

REDS TRUE BBQ

PROJECT NO:
348

PROJECT:
REDS BBQ, LIVERPOOL

DATE:
24/07/15

DRAWN:
JR

CHECKED:
RS

SCALE:
1:40 @ A1

TITLE:

PROPOSED EXTERIOR ELEVATION 01

DWG. NO:

348-EL-G-01

REV:

C