
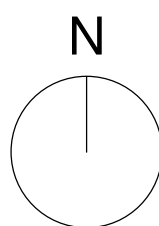
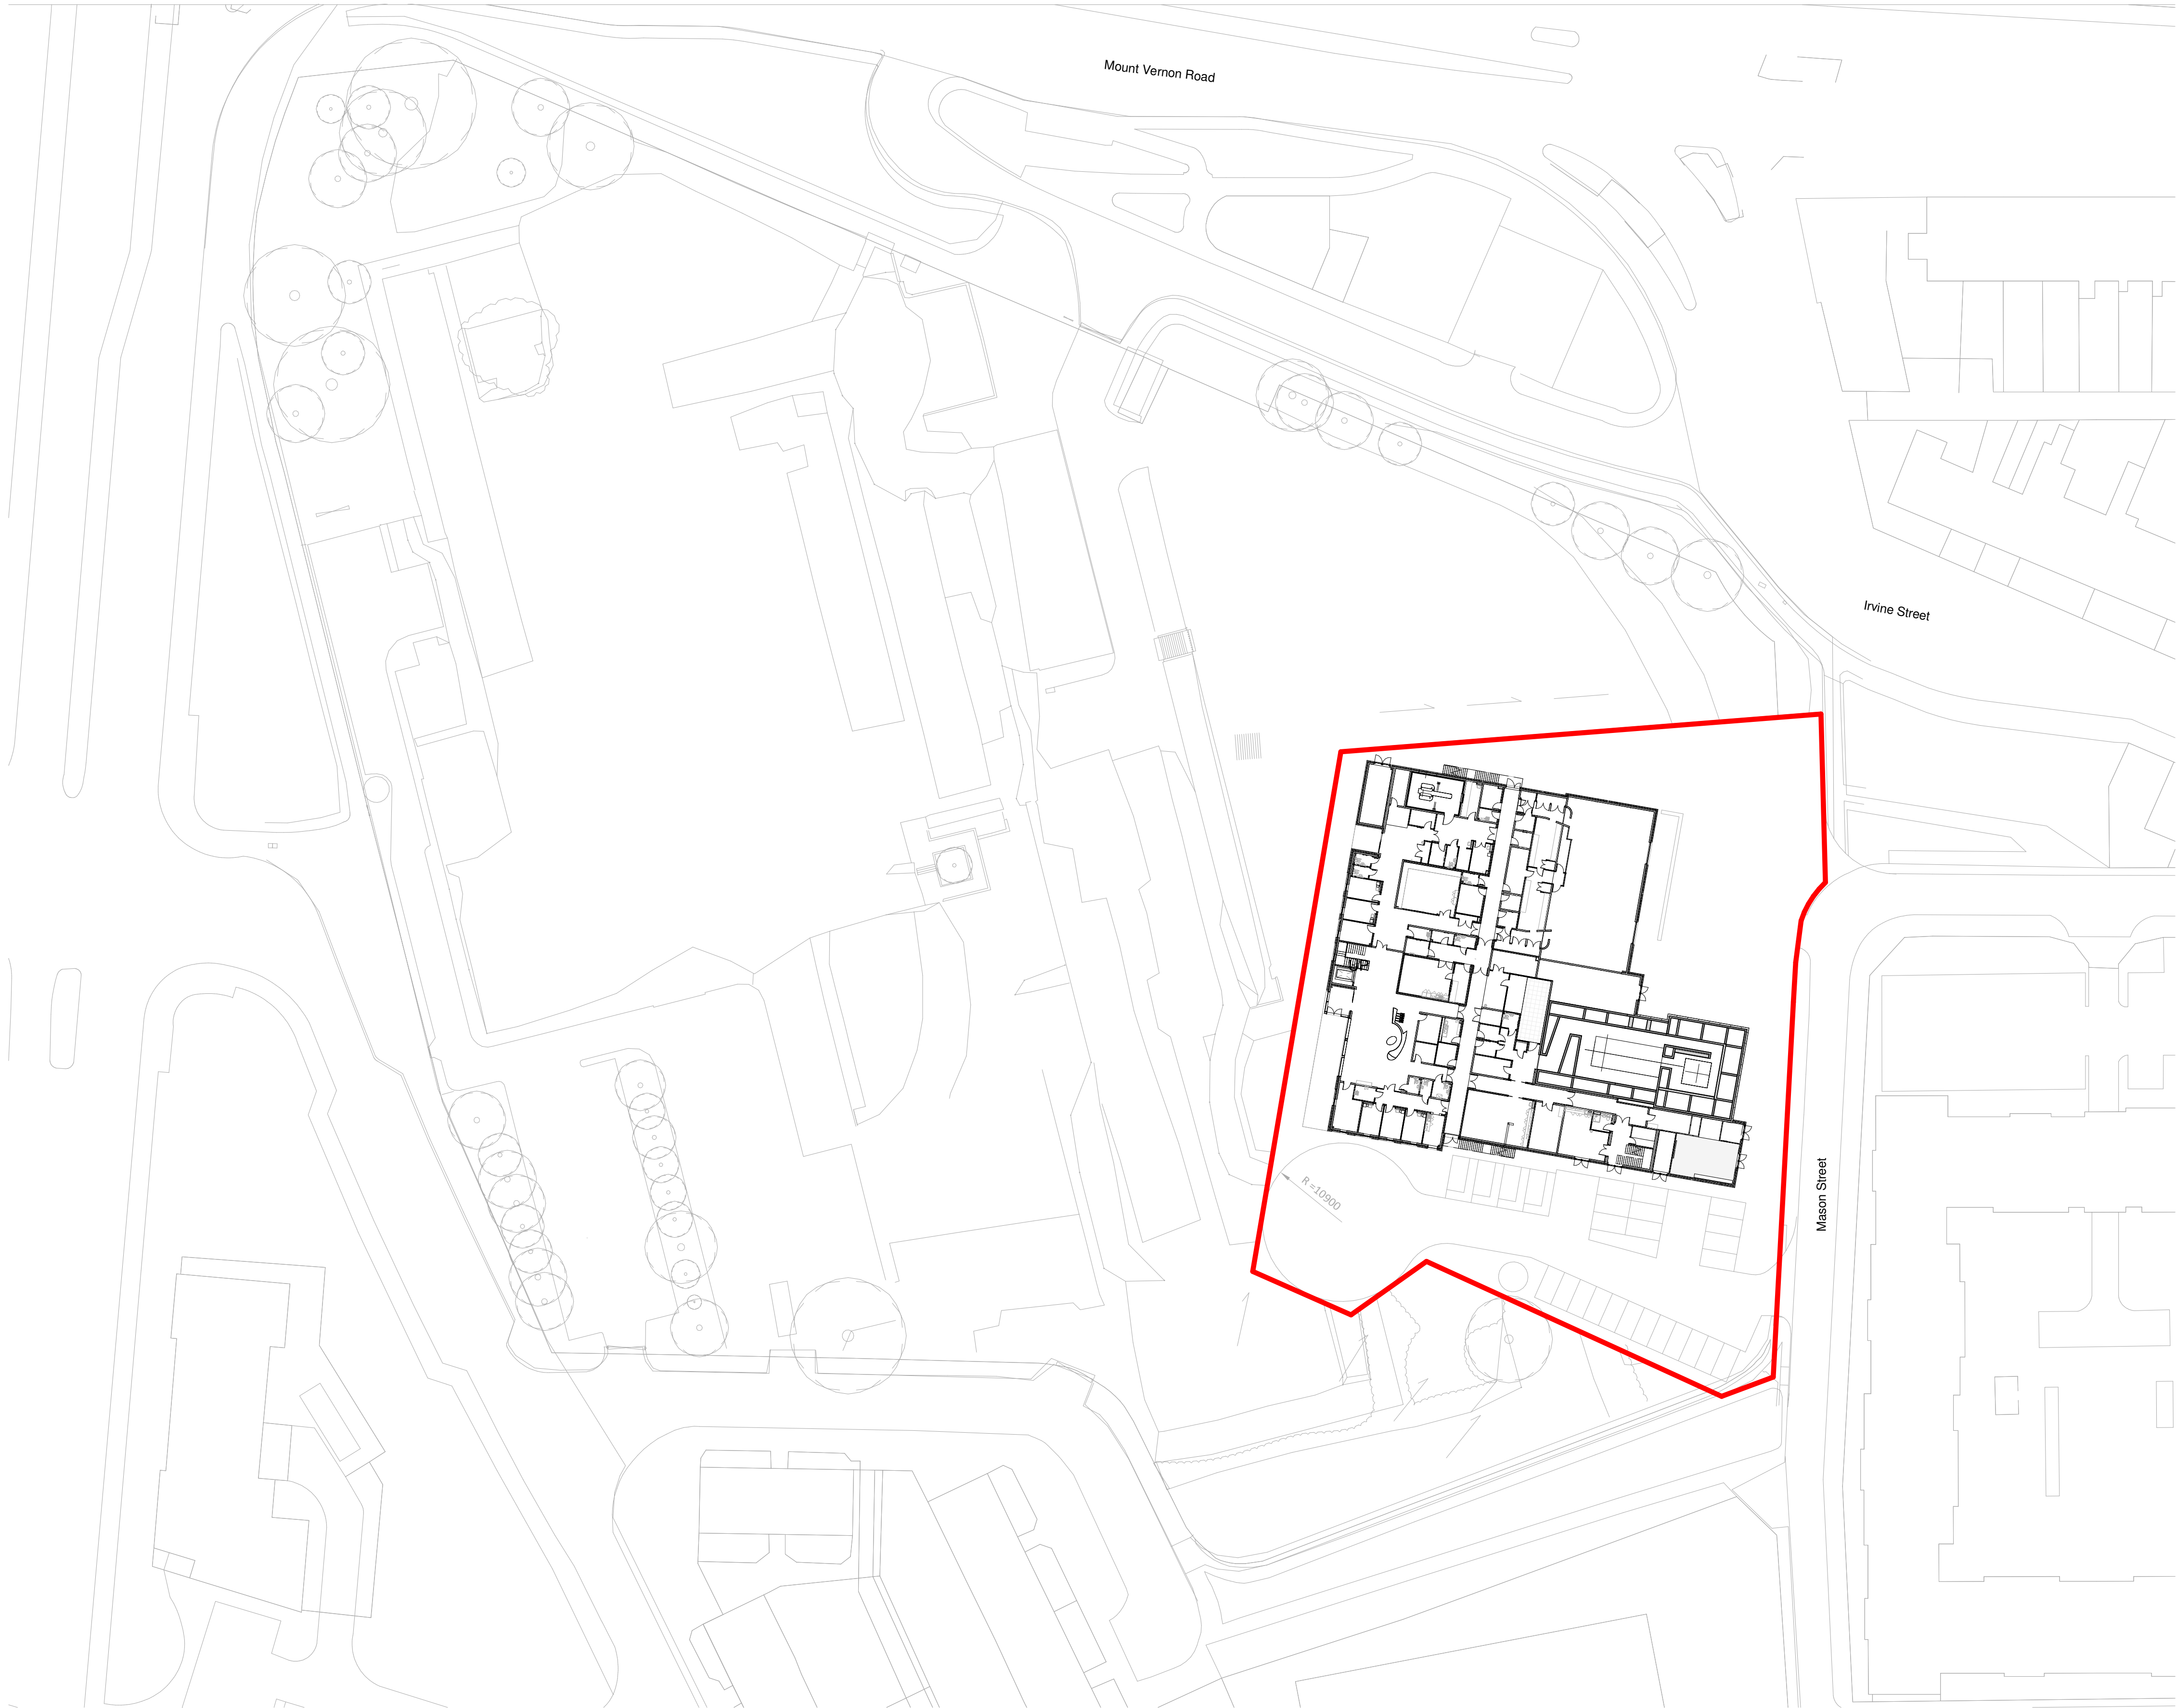


- NOTES:
1. DO NOT SCALE from the drawing
  2. Further dimensions required to be requested from the project technical team
  3. Report discrepancies to JDDK project team immediately.
  4. This model file contains the following consultants model files:-

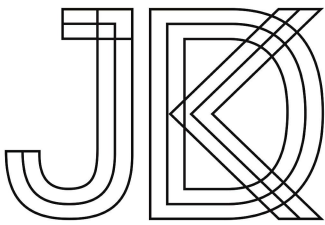

1 Proposed Site Plan  
1 : 500

REV	ISSUED BY	DATE	DESCRIPTION
REVISION LOG			
			<b>JDDK Architects</b> Millmount Ponteland Road Newcastle upon Tyne NE5 3AL t. 0191 286 0811 f. 0191 286 3870 e. millmount@jddk.co.uk jddk.co.uk
DISCOVER DESIGN DELIVER			
CLIENT			
PPI			
PROJECT TITLE			
PPI Liverpool Cancer Centre			
TITLE			
Proposed Site Plan			
MAIN CONTRACTOR			
QUANTITY SURVEYOR		M&E CONSULTANT Desco	
STRUCTURAL CONSULTANT Fairhurst		OTHER CONSULTANT	
DRAWING No. <b>3746-JDDK-A-11102</b>		REV	
JDDK INTERNAL REF: 3746		JDDK REF NO: 111.02	
SCALE: 1 : 500 @ A1		ISSUE DATE: 03/30/17	
DRAWN BY: OM		CHECKED BY: KT	
STATUS:	PURPOSE OF ISSUE:		