



Existing First Floor Plan
1:100

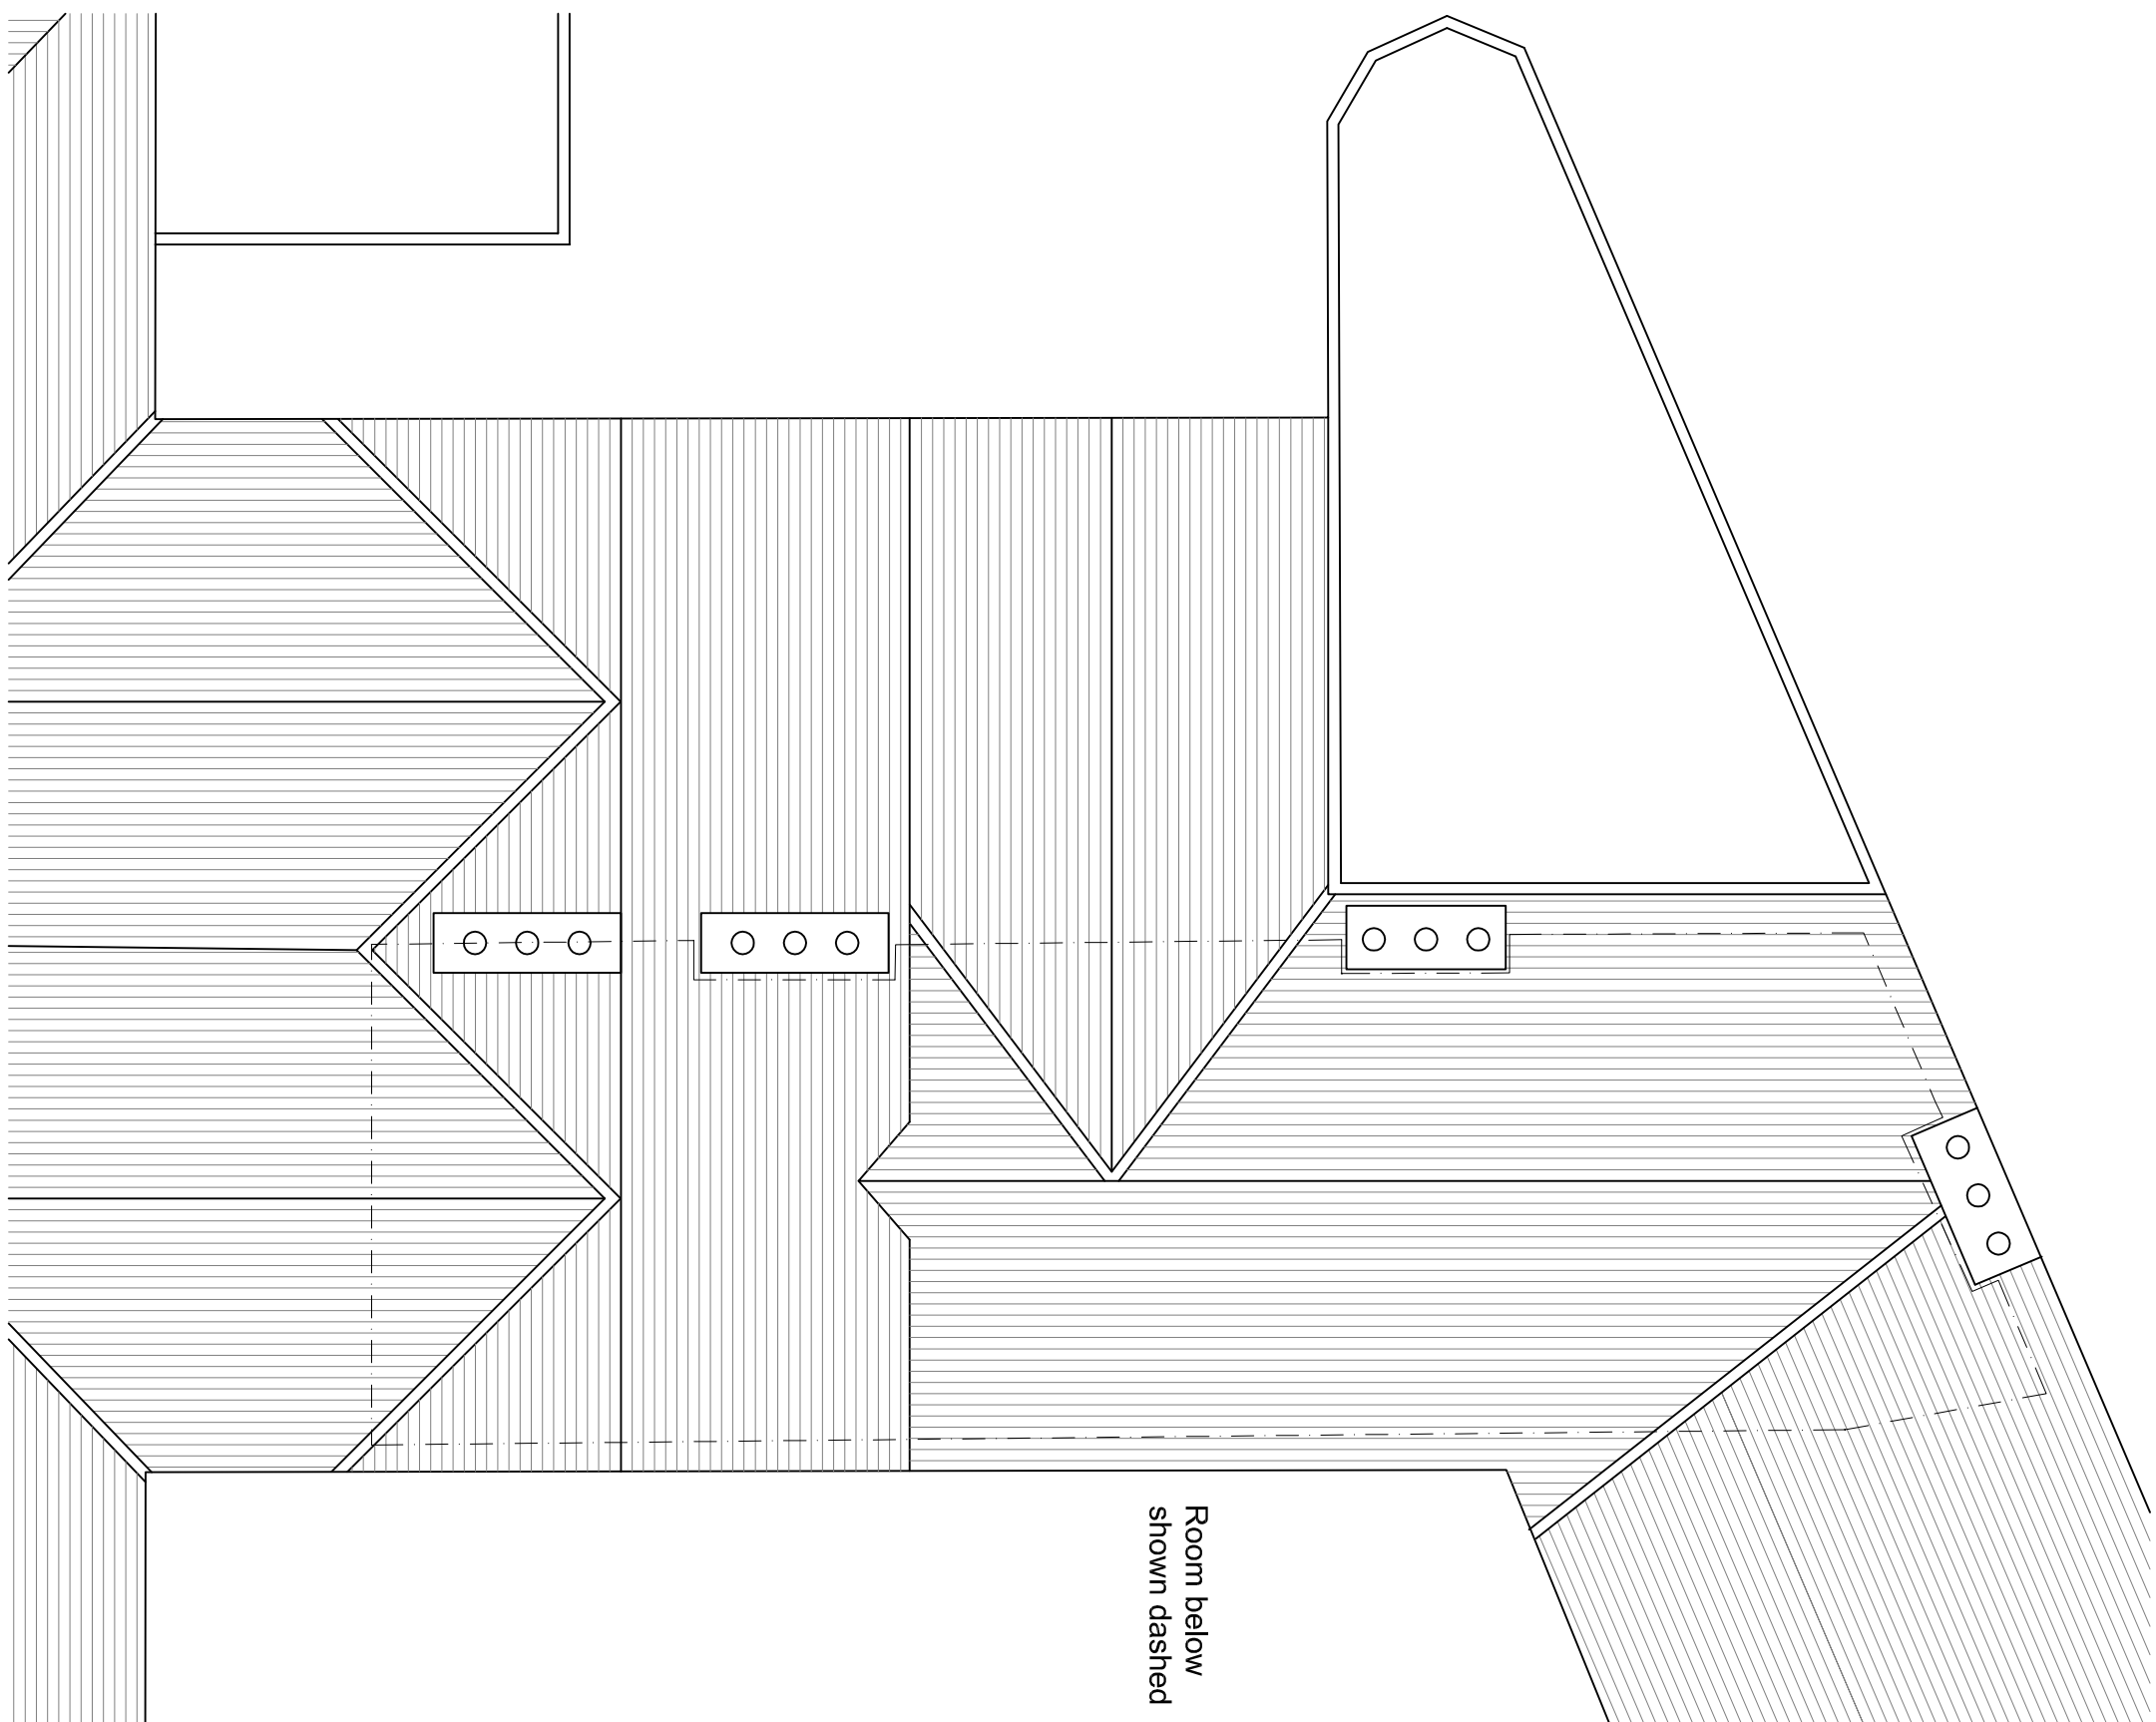


Existing Roof Plan
1:100

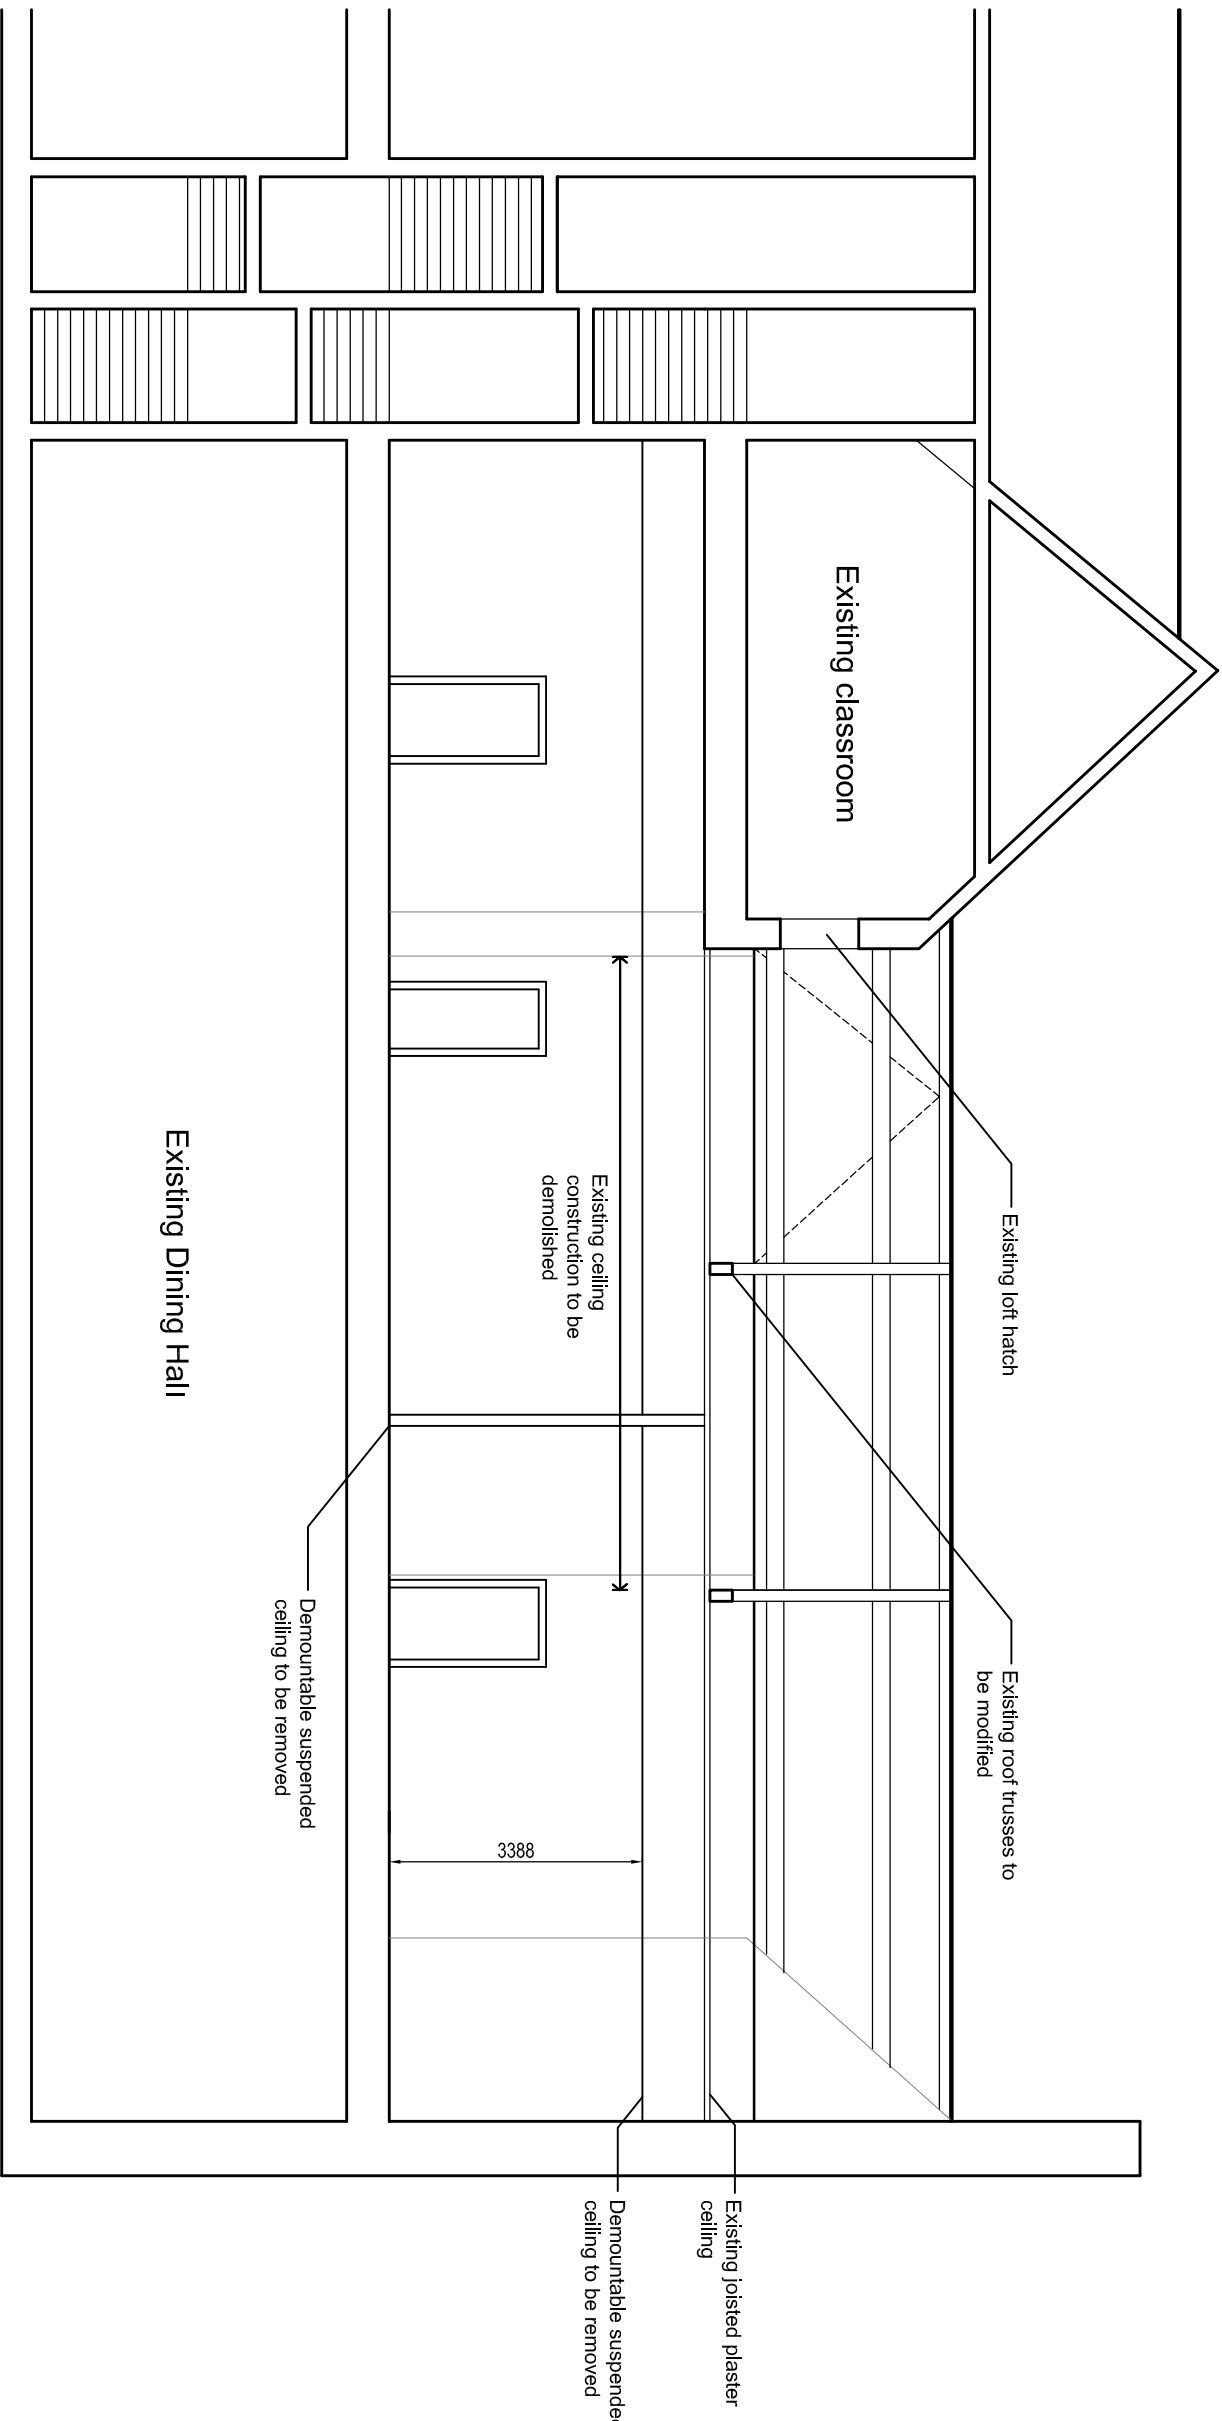

Existing Section AA
1:100

Scale 1:100

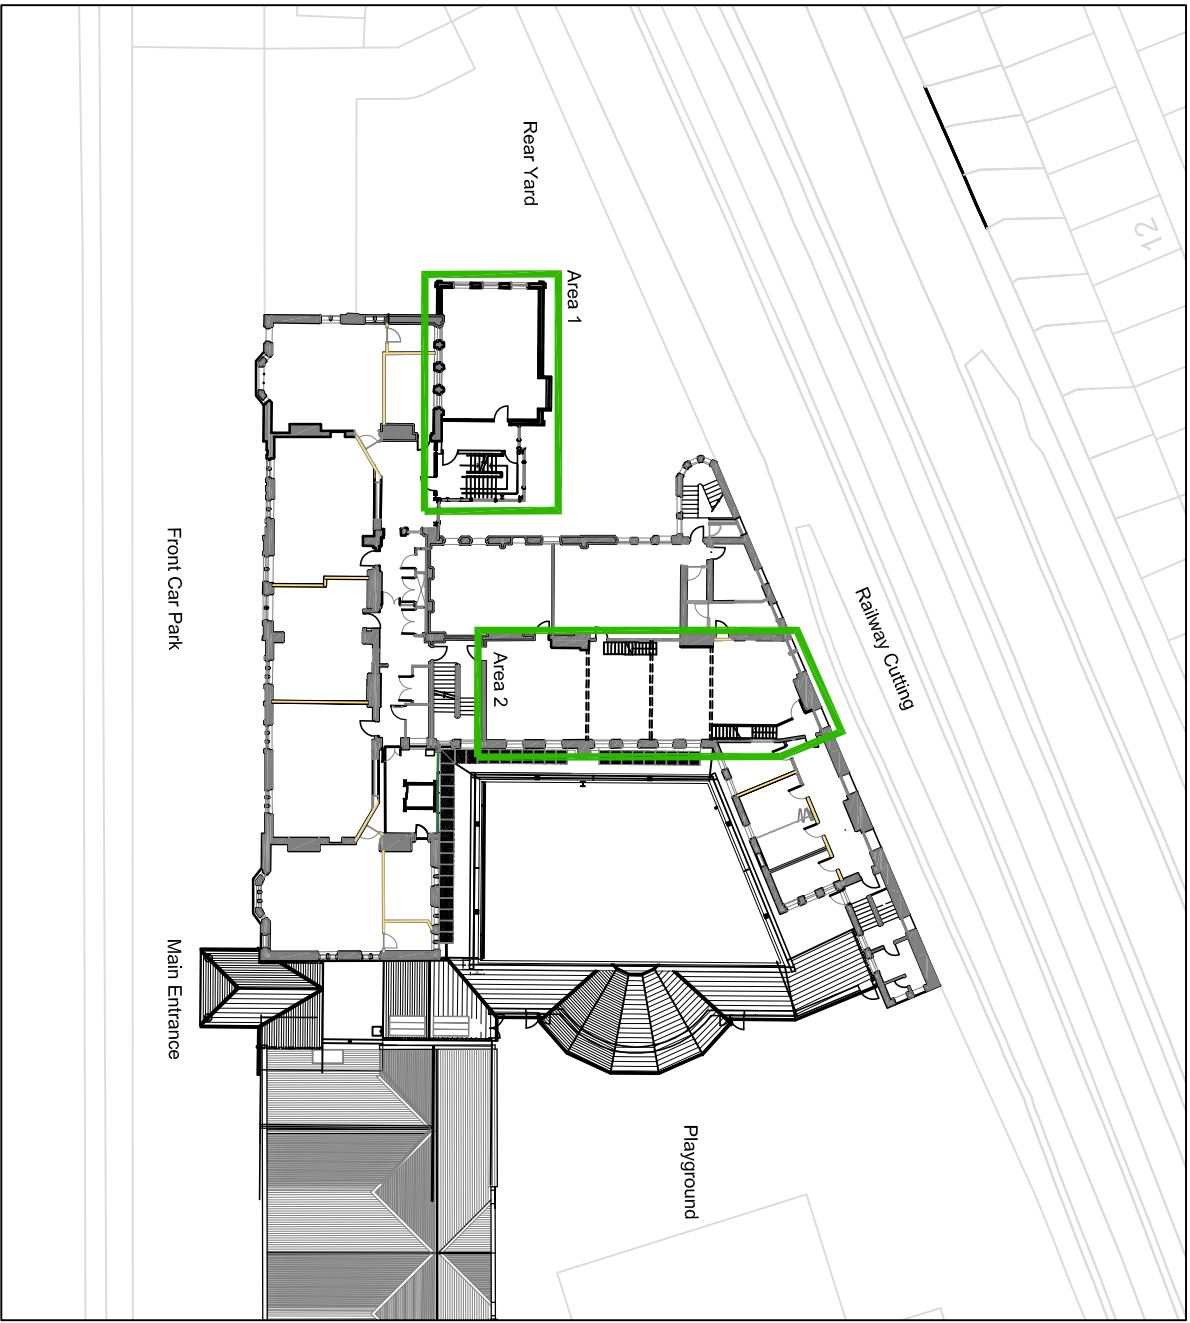

Key Plan
1:500

- NOTES
1. THIS DRAWING IS COPYRIGHT OF ABW ARCHITECTS. DO NOT REPRODUCE, UNLESS WRITTEN PERMISSION HAS BEEN GIVEN BY ABW ARCHITECTS.
 2. TO BE REPORTED TO THE ARCHITECT IMMEDIATELY.
 3. THIS DRAWING IS FOR PLANNING PURPOSES ONLY AND ORDERING/MANUFACTURE OF MATERIALS UNDER ANY CIRCUMSTANCES.



Rev

PLANNING DRAWING

ARNOT ST MARY PRIMARY SCHOOL
ARNOT STREET
LIVERPOOL

Area 2 - Existing Classroom Plan and
Section

DATE	REVISION	BY
01/12/2015	1	DA
03/12/2015	2	DA
03/12/2015	3	DA

ABW architects Ltd.

architectural planning workshop