




FIRST FLOOR PLAN

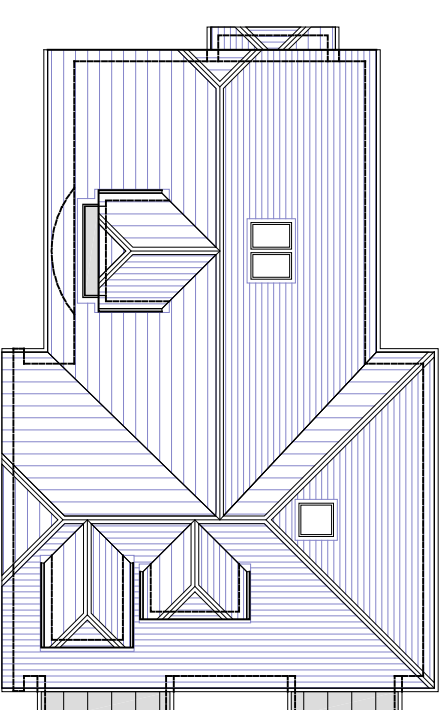

ROOF PLAN

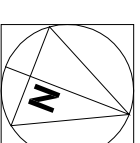

scale 1:200 @ A3
0 5 10m

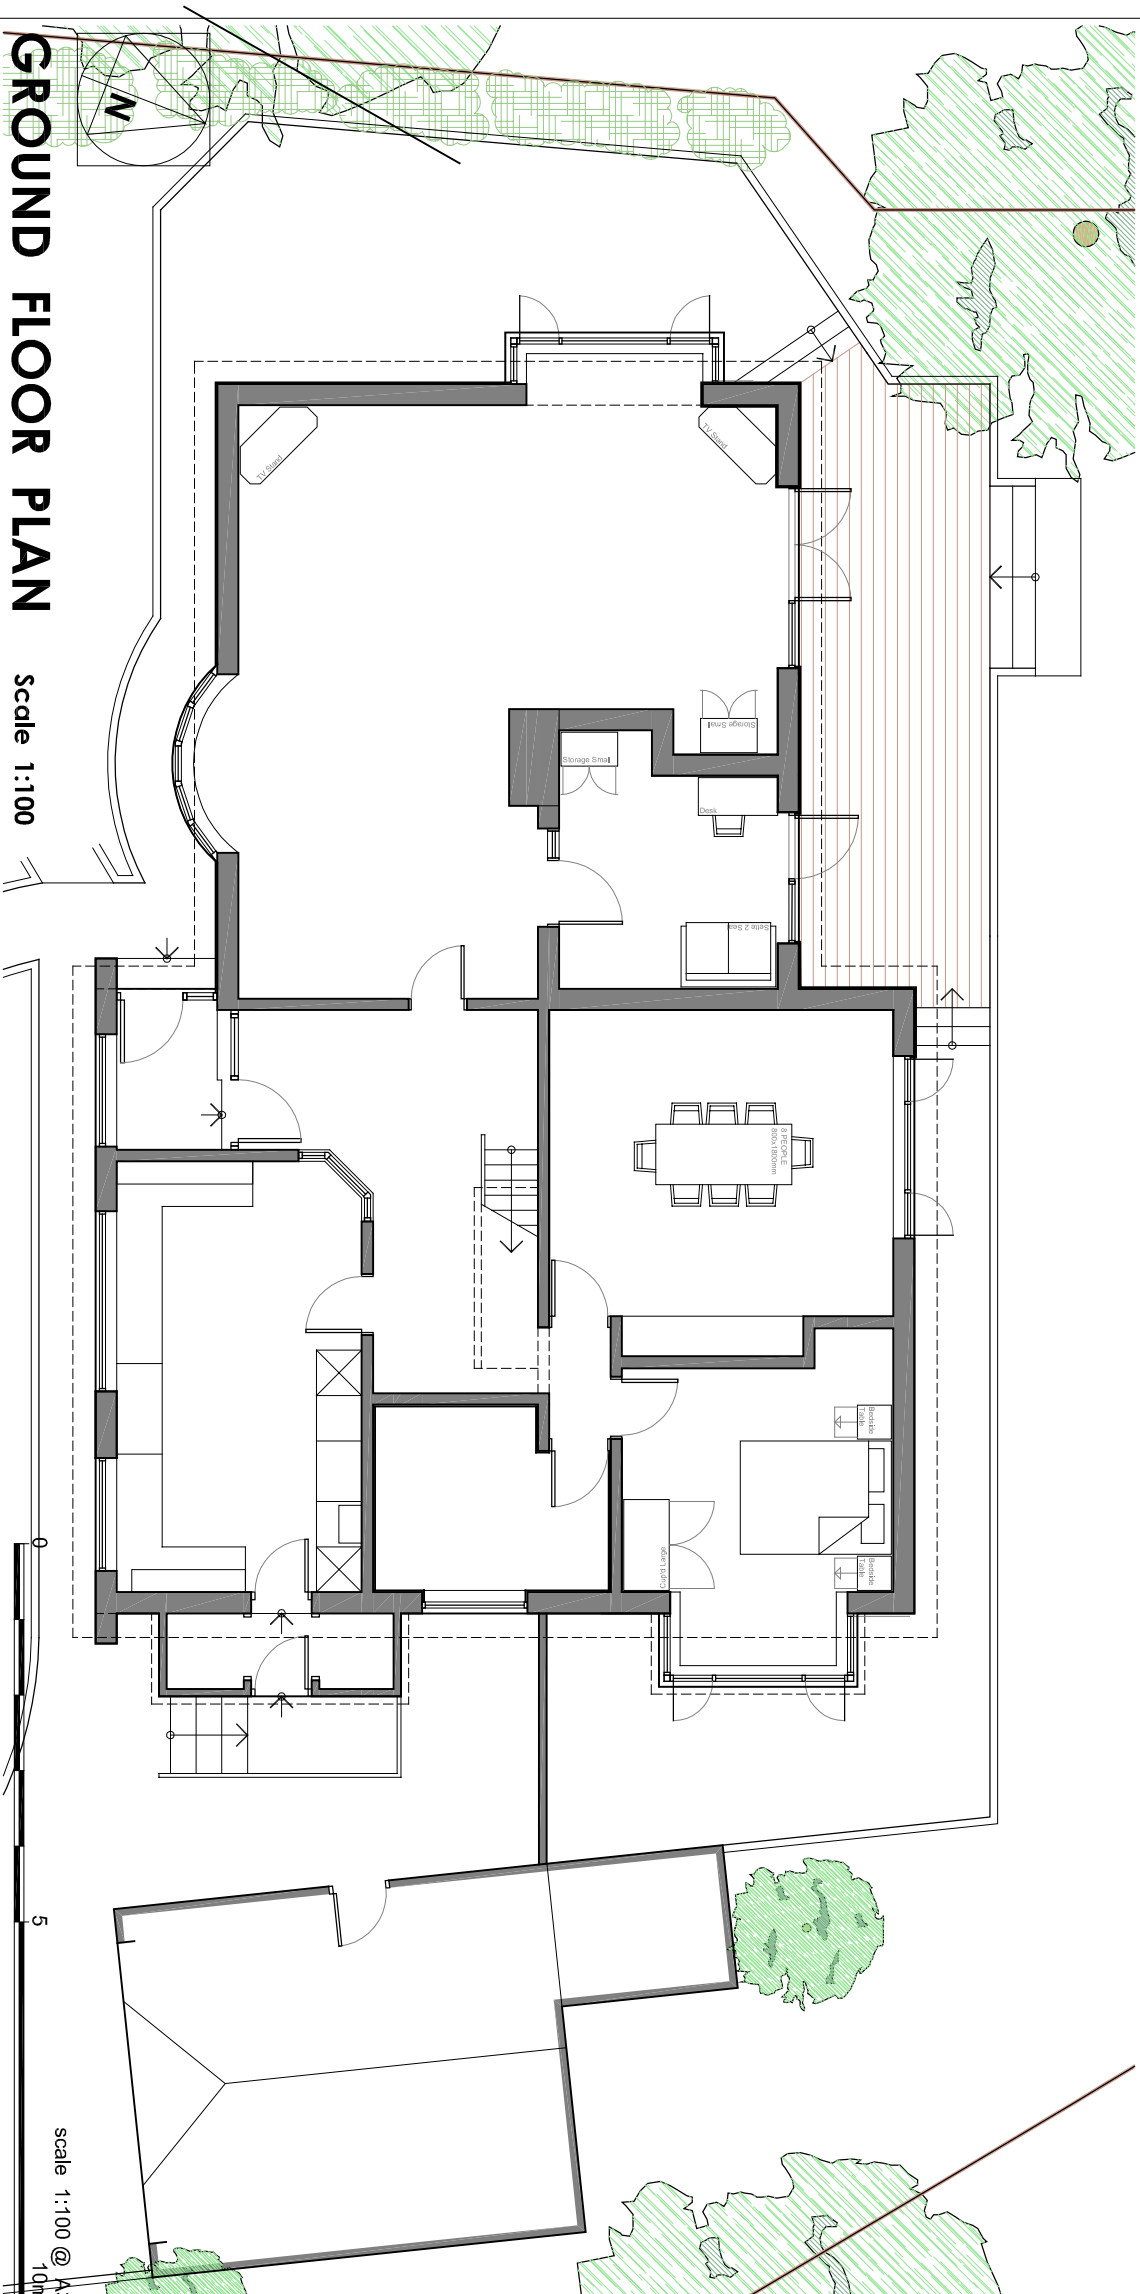

GROUND FLOOR PLAN

Scale 1:100

scale 1:100 @ A3
0 5 10m

Proposed Dormer Window
The Croft, Woolton Park,
Woolton, Liverpool, L25 6DR
for Allerton Builders

EXISTING
BUILDING PLANS


DRAWING NUMBER

3927/SU07

REVISION

DATE
06.05.2015

SCALE
1:100 @ A3

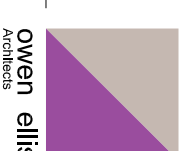

Owen Ellis
Architects

Staple Hill, Edmund Street
Liverpool L3 9NG
TEL: 0151 227 1555
web: www.owenellis.co.uk
mail: info@owenellis.co.uk