




1 **Cheapside Elevation**
1 : 100



3 **Rear Elevation**
1 : 100

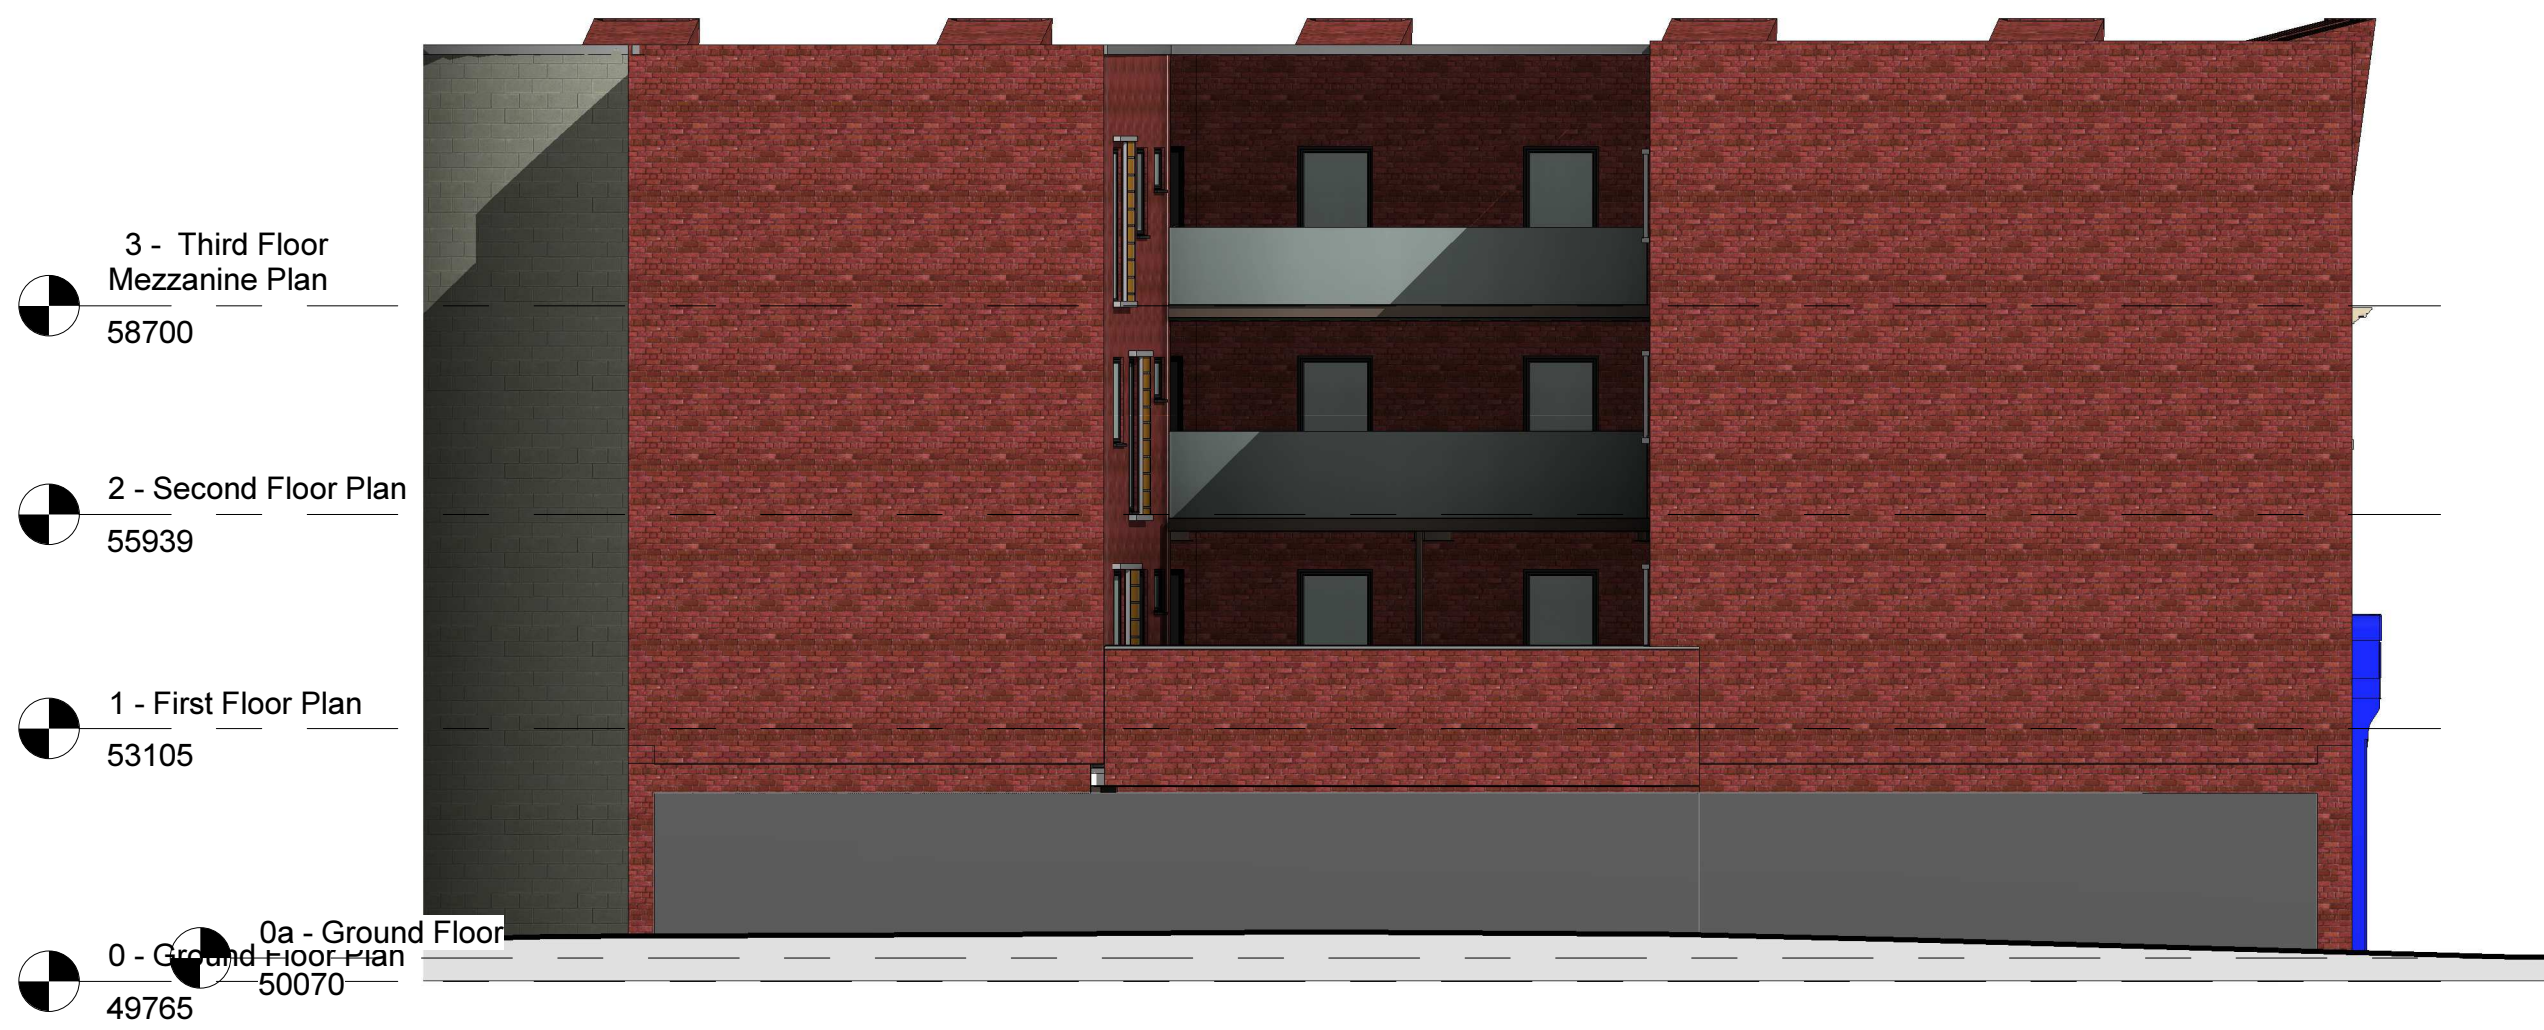

2 **Courtyard Elevation A**
1 : 100



6 **Dale Street Elevation**
1 : 100



7 **Rear Elevation B**
1 : 100



4 **Courtyard Elevation B**
1 : 100

Rev	Description	Date
D	Domer front elevations revised	01/02/16
C	Planning	06/01/16
B	Alterations and Mezzanine Reconfiguration	24/09/15
A	Updated Elevations	22/01/2015

Do not scale from this drawing. All dimensions to be checked and verified on site. Report any discrepancies to the Architect. This drawing is the copyright of Garry Underwood Associates Limited. It is not to be reproduced without the written permission of Garry Underwood Associates Limited.

TYPICAL ELEVATIONS/SECTIONS
DALE STREET/CHEAPSIDE LIVERPOOL
Janworks Ltd

Job Reference:	Drawing Reference:	Revision:	Drawing:	Project:	Client:
409	A104	D			
Scale:	Date:	Project Status:	Drawn By:		
1 : 100	06/01/16	Planning	EM		