


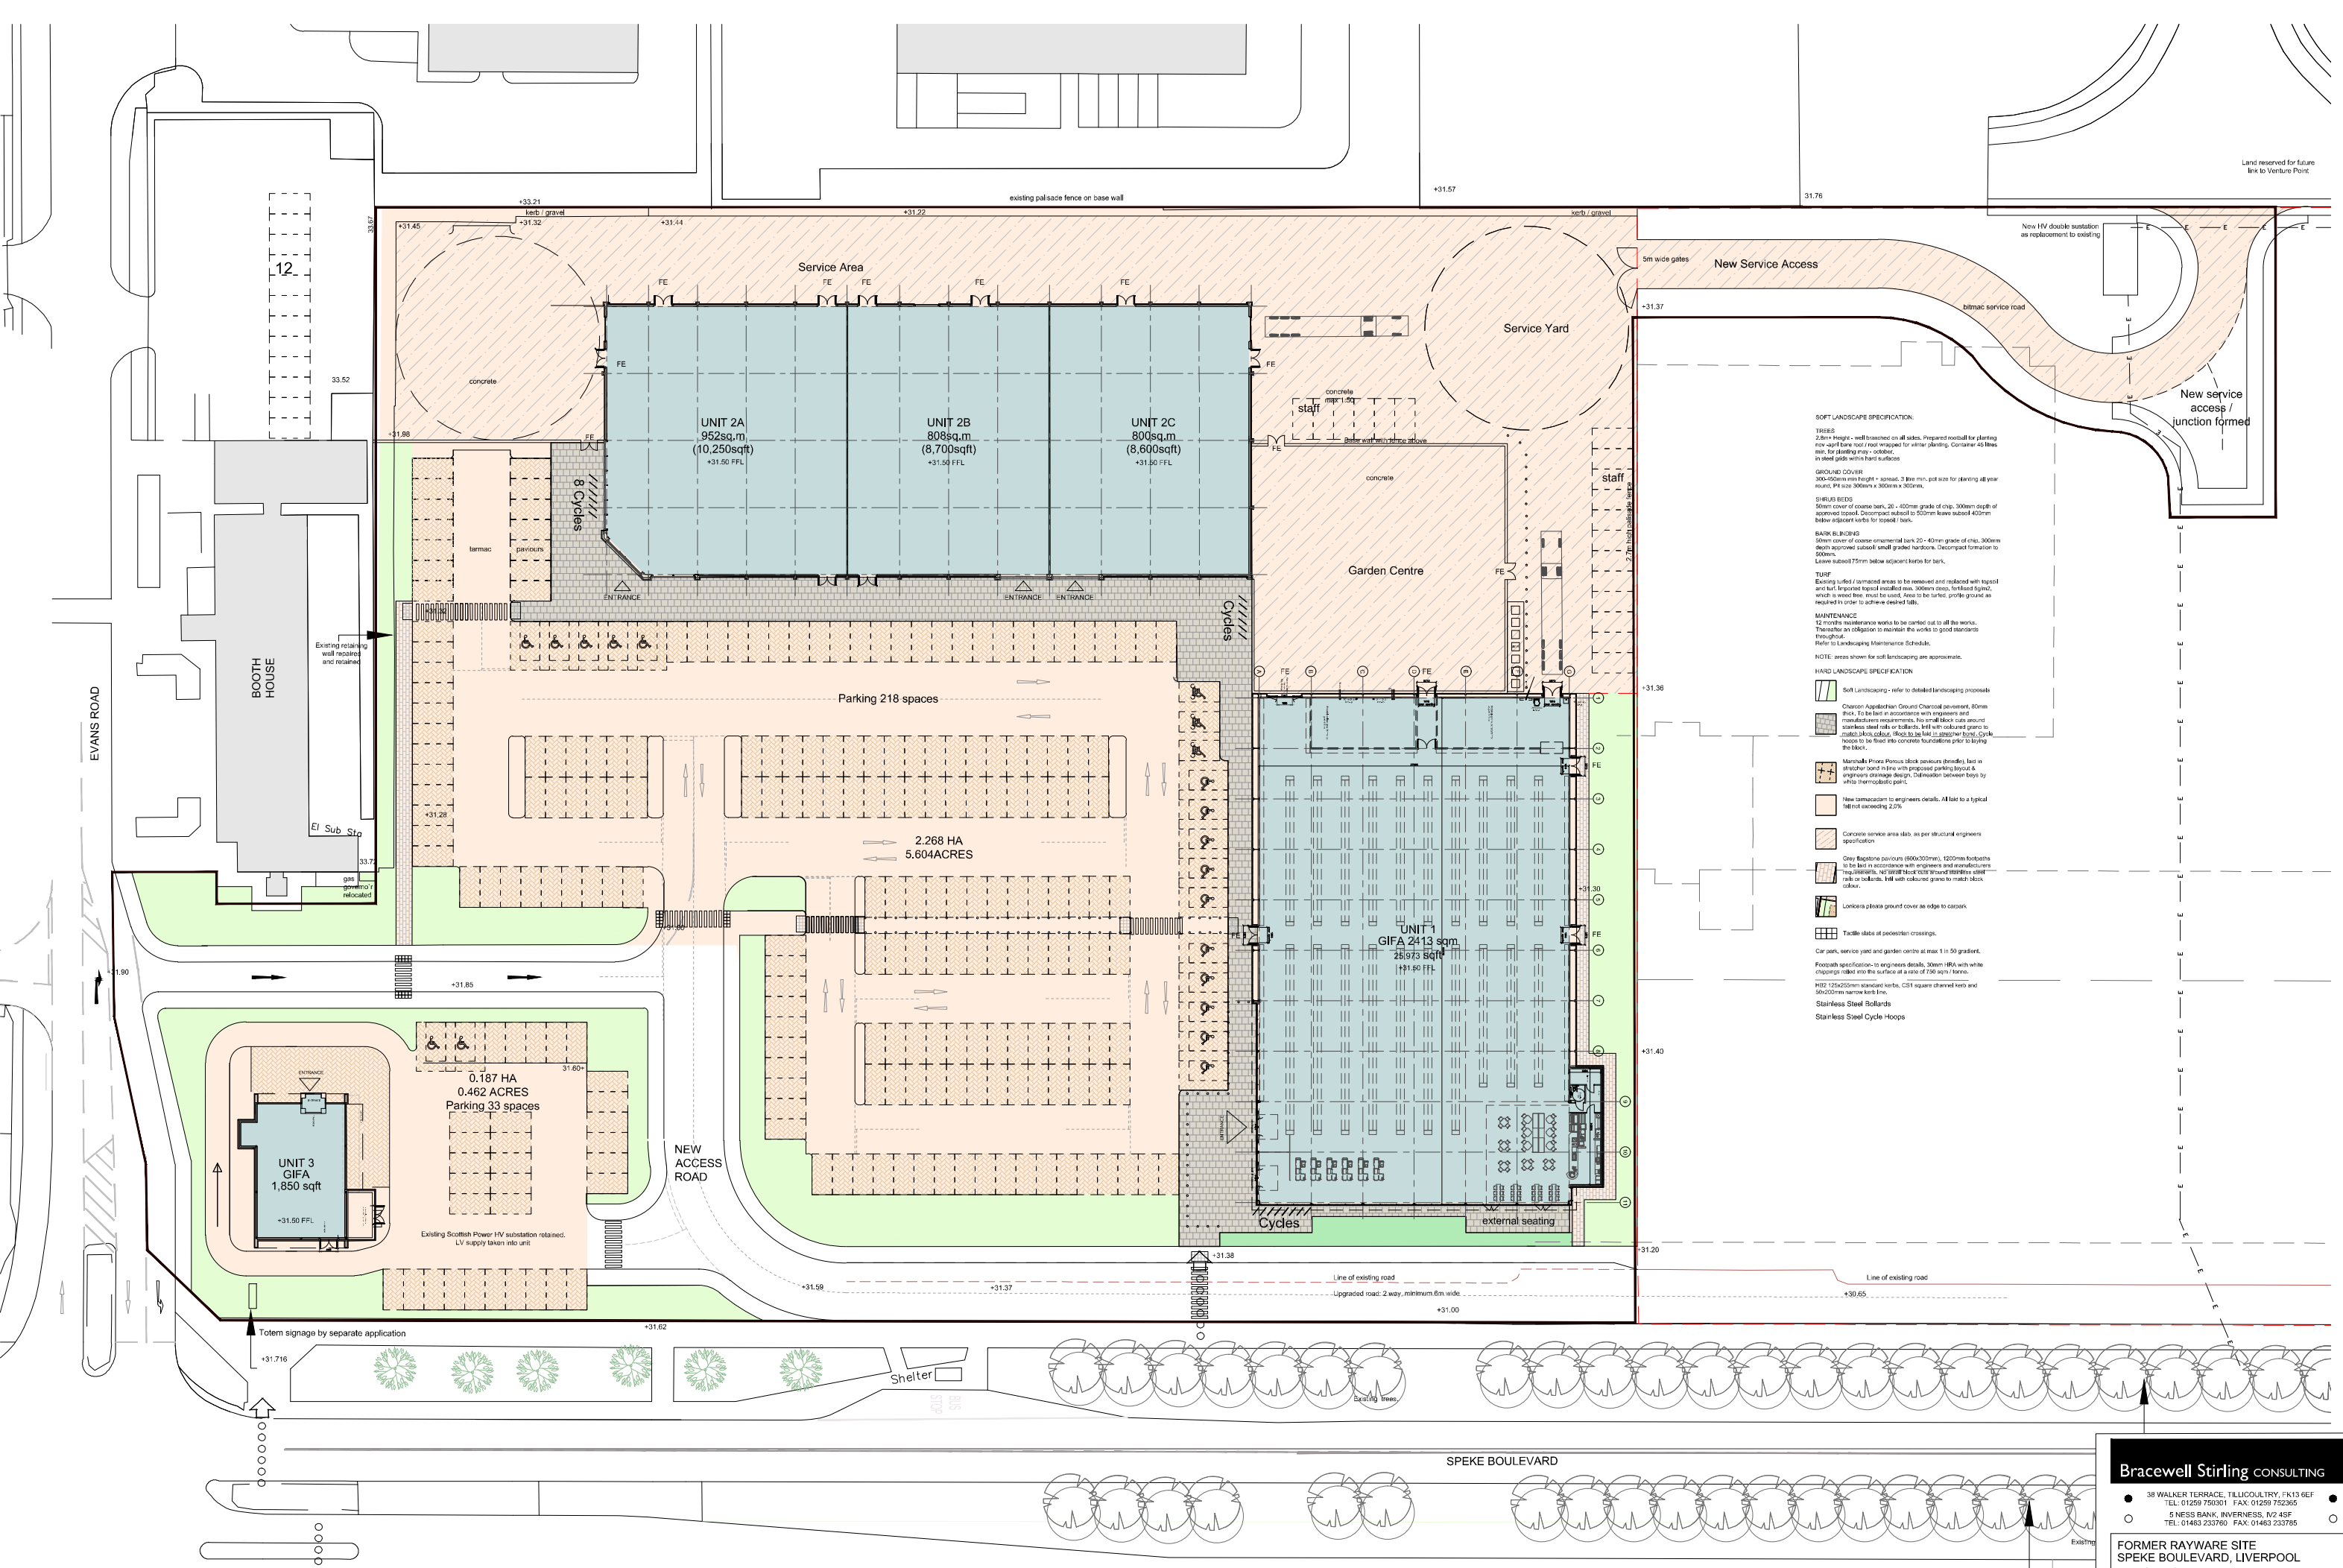

REVISIONS:
A 2016/11/25 jrc Carpark layout amended.

Ordnance Survey © Crown Copyright. All rights reserved. License Number 100026448.

Produced with the authority of Ordnance Survey pursuant to section 47 of the Copyright, Designs and Patents Act 1988. Unless that act provides a relevant exception to copyright, the copy must not be copied without the prior permission of the copyright owner. This copy has no archival status.



Bracewell Stirling CONSULTING

38 WALKER TERRACE, TILLCOUNTRY, FK13 6EF
TEL: 01259 750301 FAX: 01259 752365
5 NESS BANK, INVERNESS, IV2 4SF
TEL: 01463 233760 FAX: 01463 233765

FORMER RAYWARE SITE
SPEKE BOULEVARD, LIVERPOOL
TJ MORRIS LTD

PROPOSED SITE PLAN
(assuming multiple users of Unit 2)

SCALE 1:250 DATE 2017-01-25 BY jrc
PLANNING DWG SIZE A1

DWG NO 4098 / AL(0)003-2 REV -