
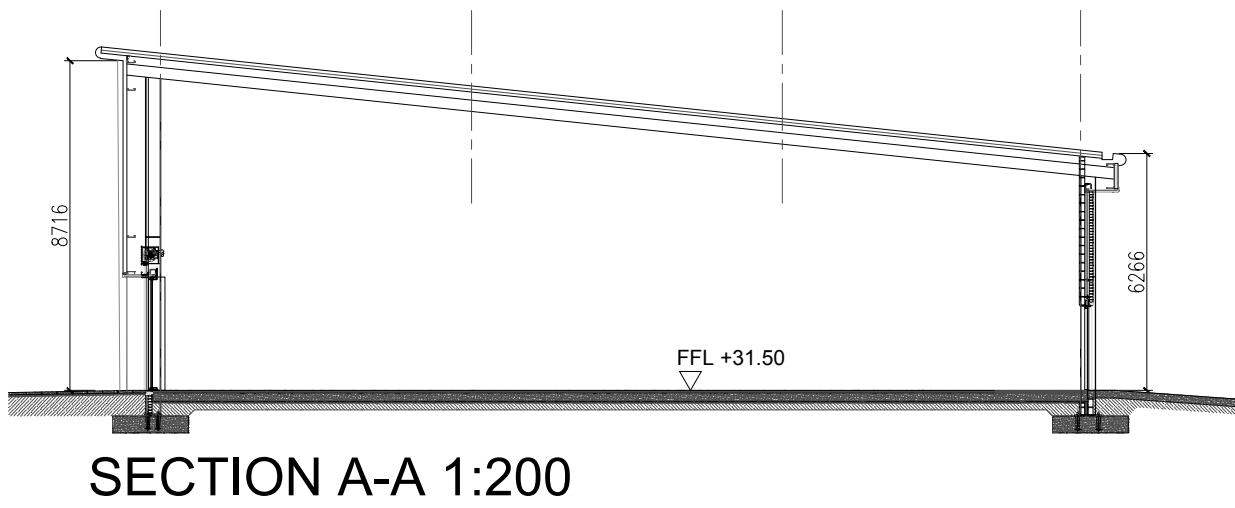
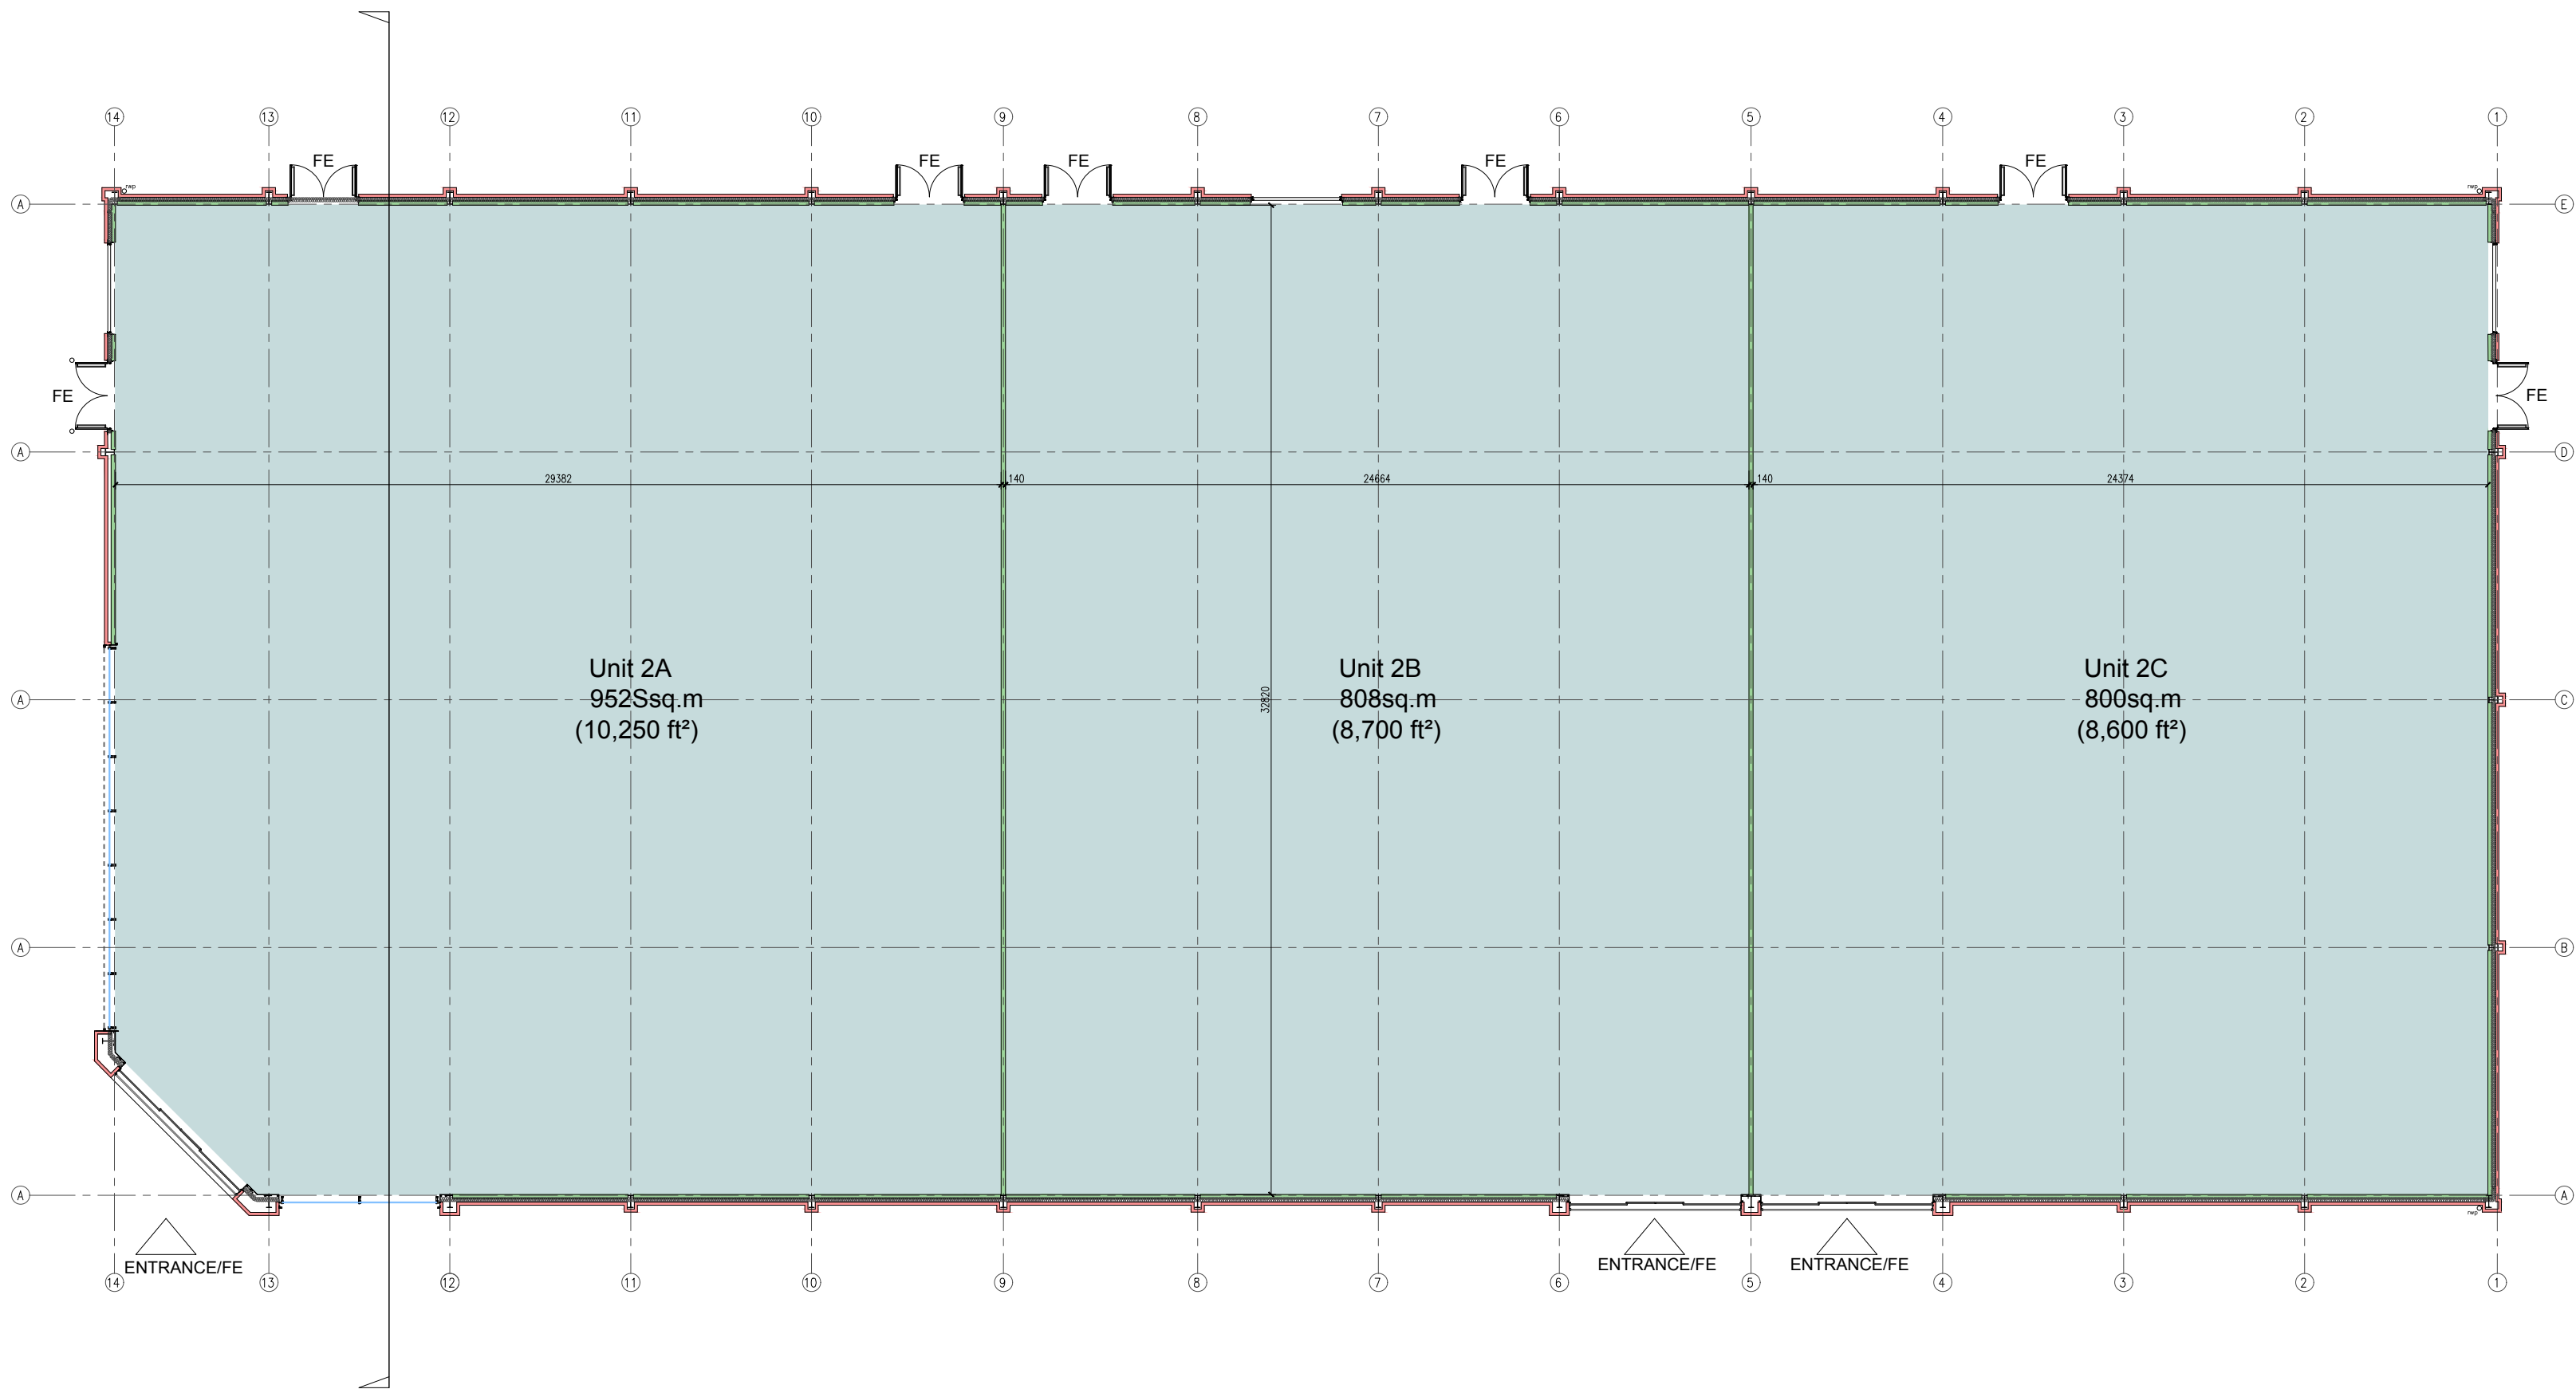
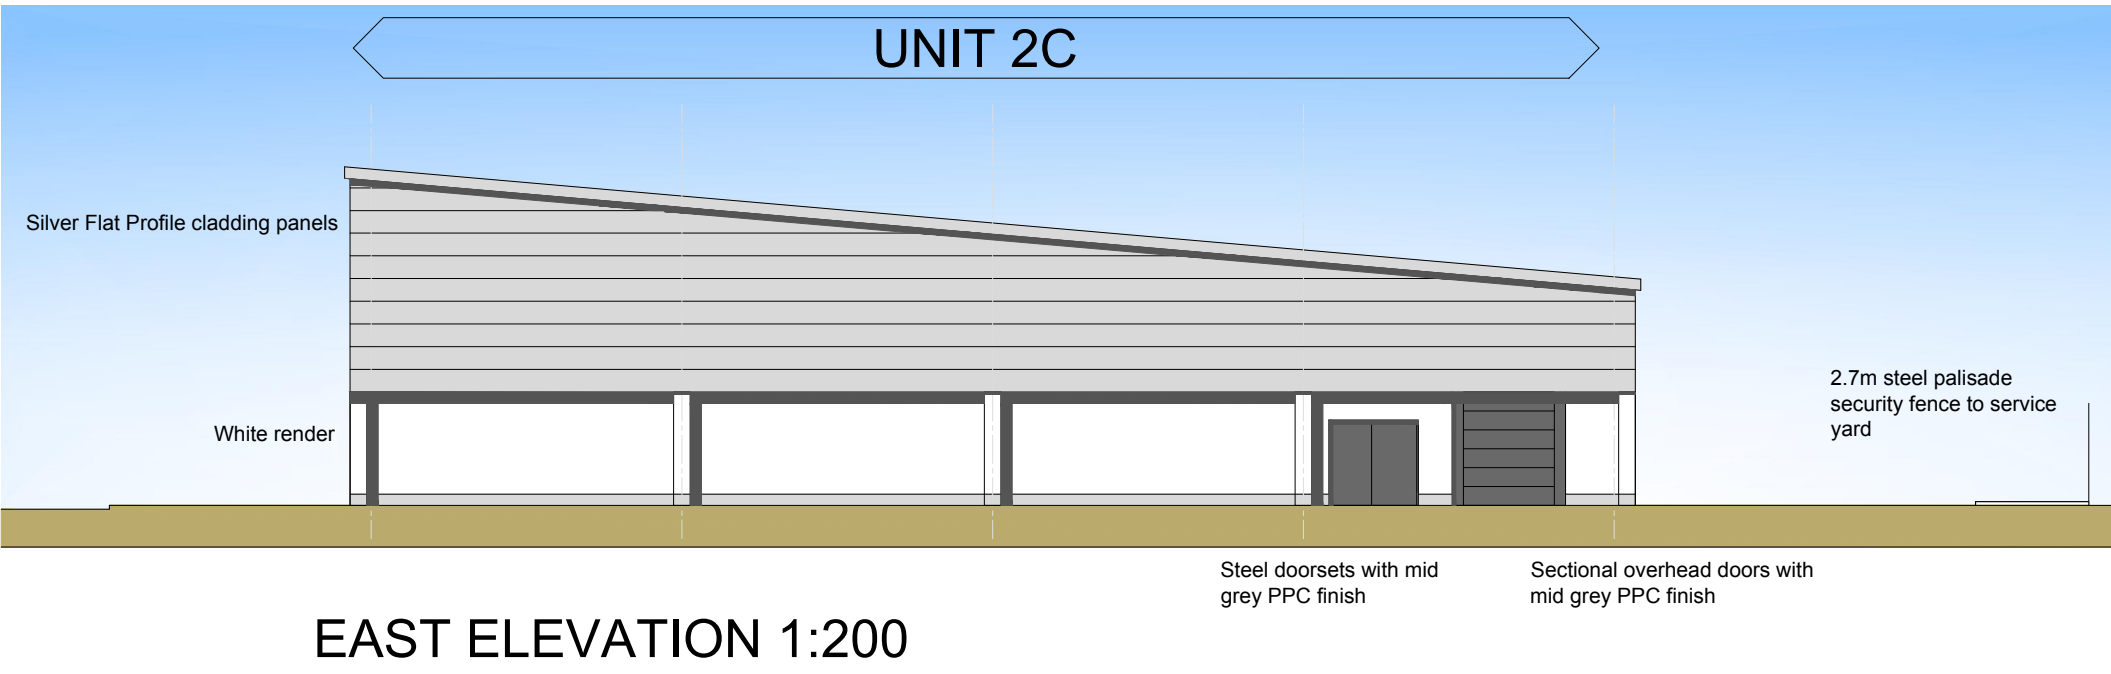
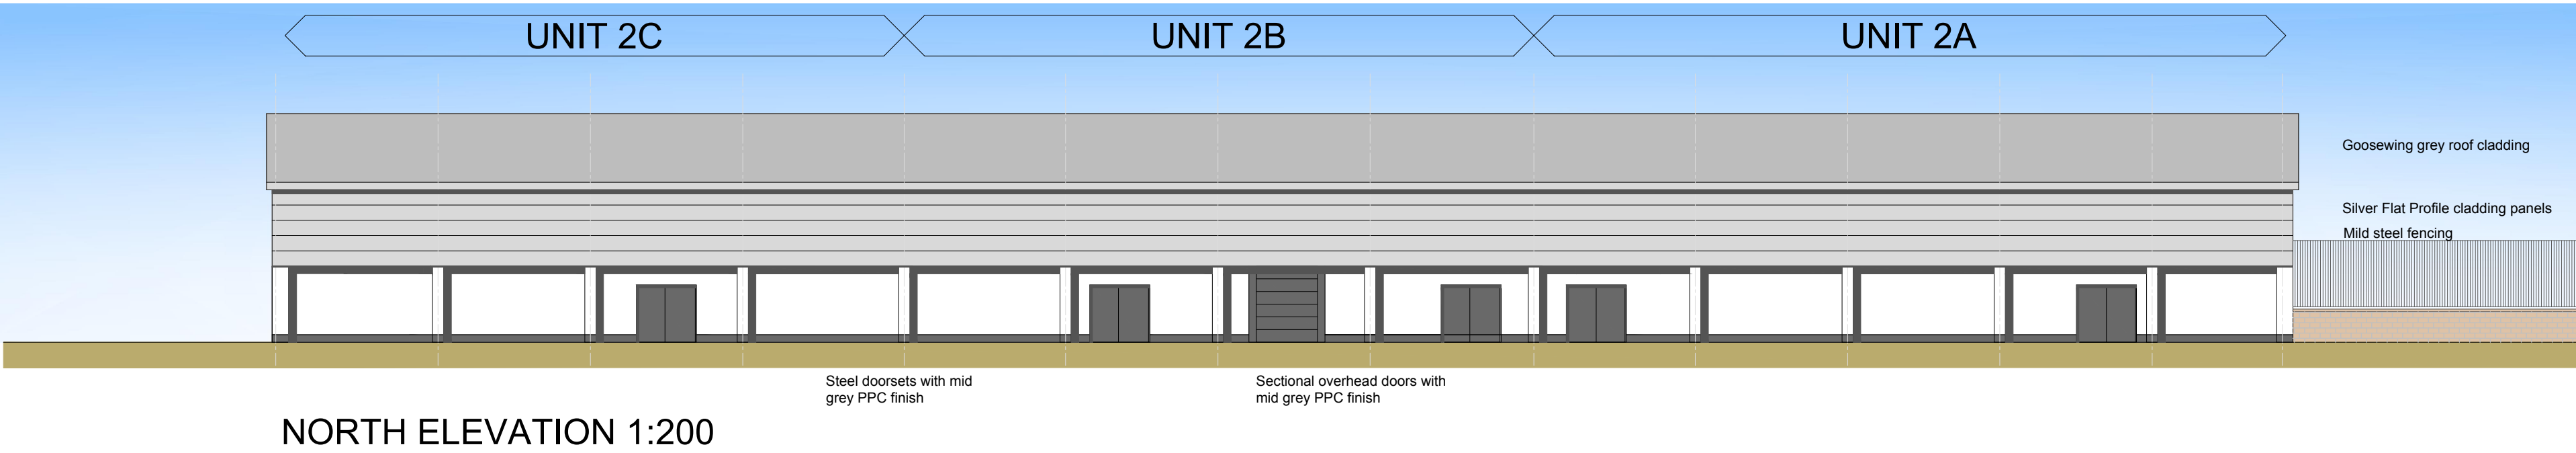
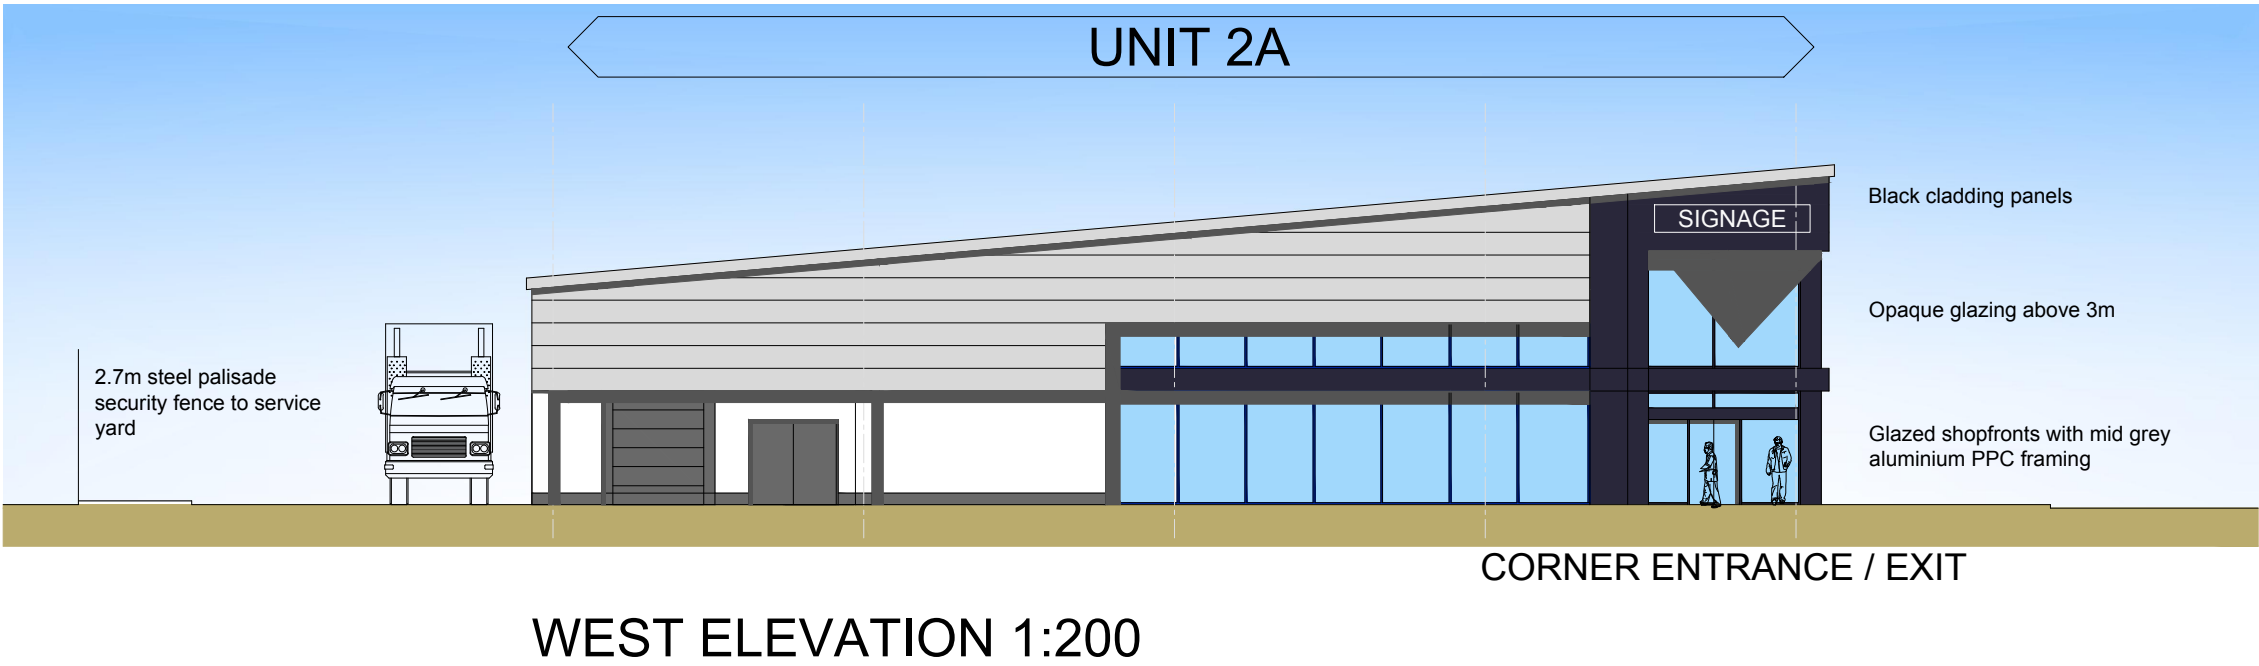


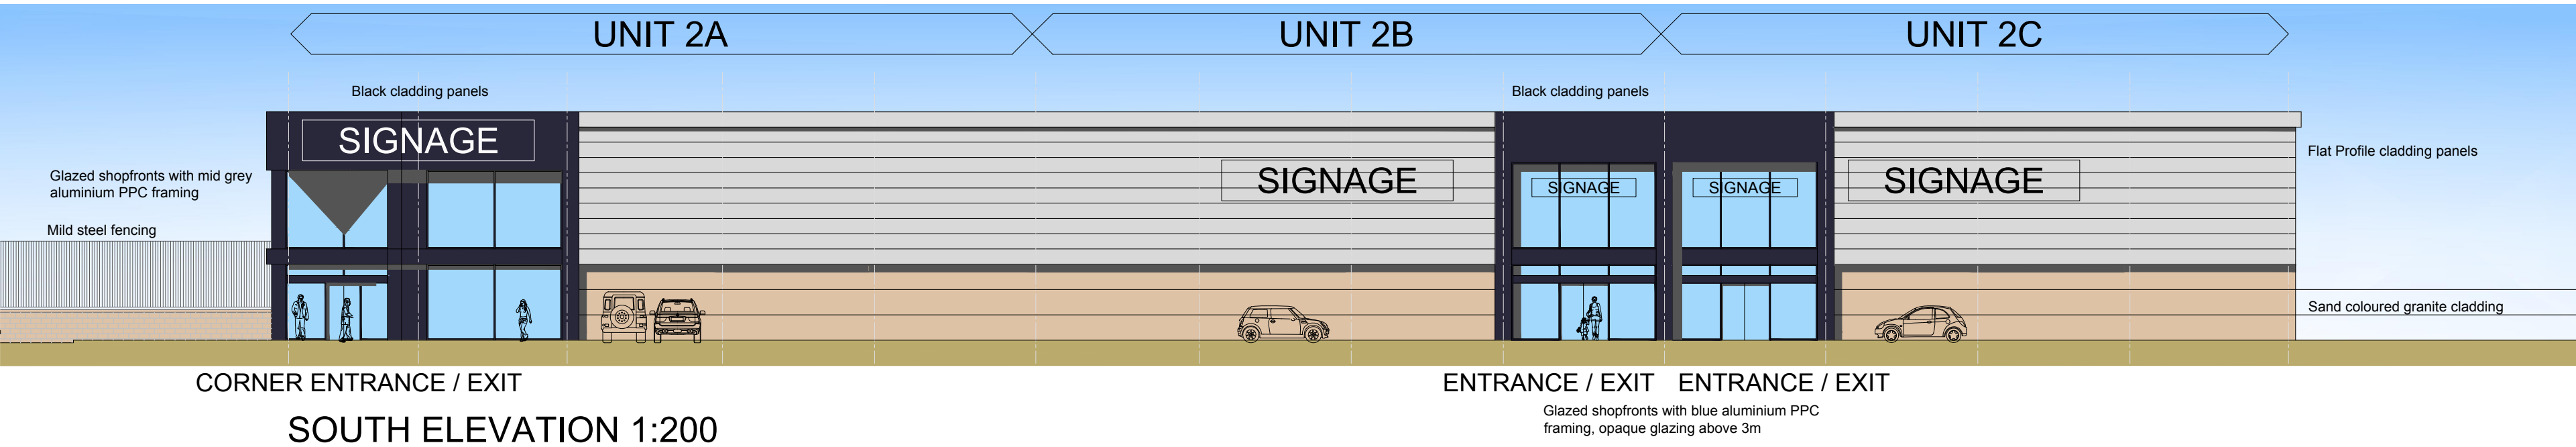

Bracewell Stirling

38 WALKER TERRACE, TILLCOUNTRY, FK13 6EF
TEL: 01259 750301 FAX: 01259 752365
5 NESS BANK, INVERNESS, IV2 4SF
TEL: 01463 233760 FAX: 01463 233785

FORMER RAYWARE SITE
SPEKE BOULEVARD, LIVERPOOL
TJ MORRIS LTD

PROPOSED FLOOR PLAN & ELEVATIONS
UNIT 2

SCALE 1:200 DATE 2015/12/11 BY jpc
PLANNING DWG SIZE A1

DWG NO 4098 / AL(0)006 REV P1