


revision	date	description	sg	checked
P1	08.02.18	FOR PLANNING	RG	SG

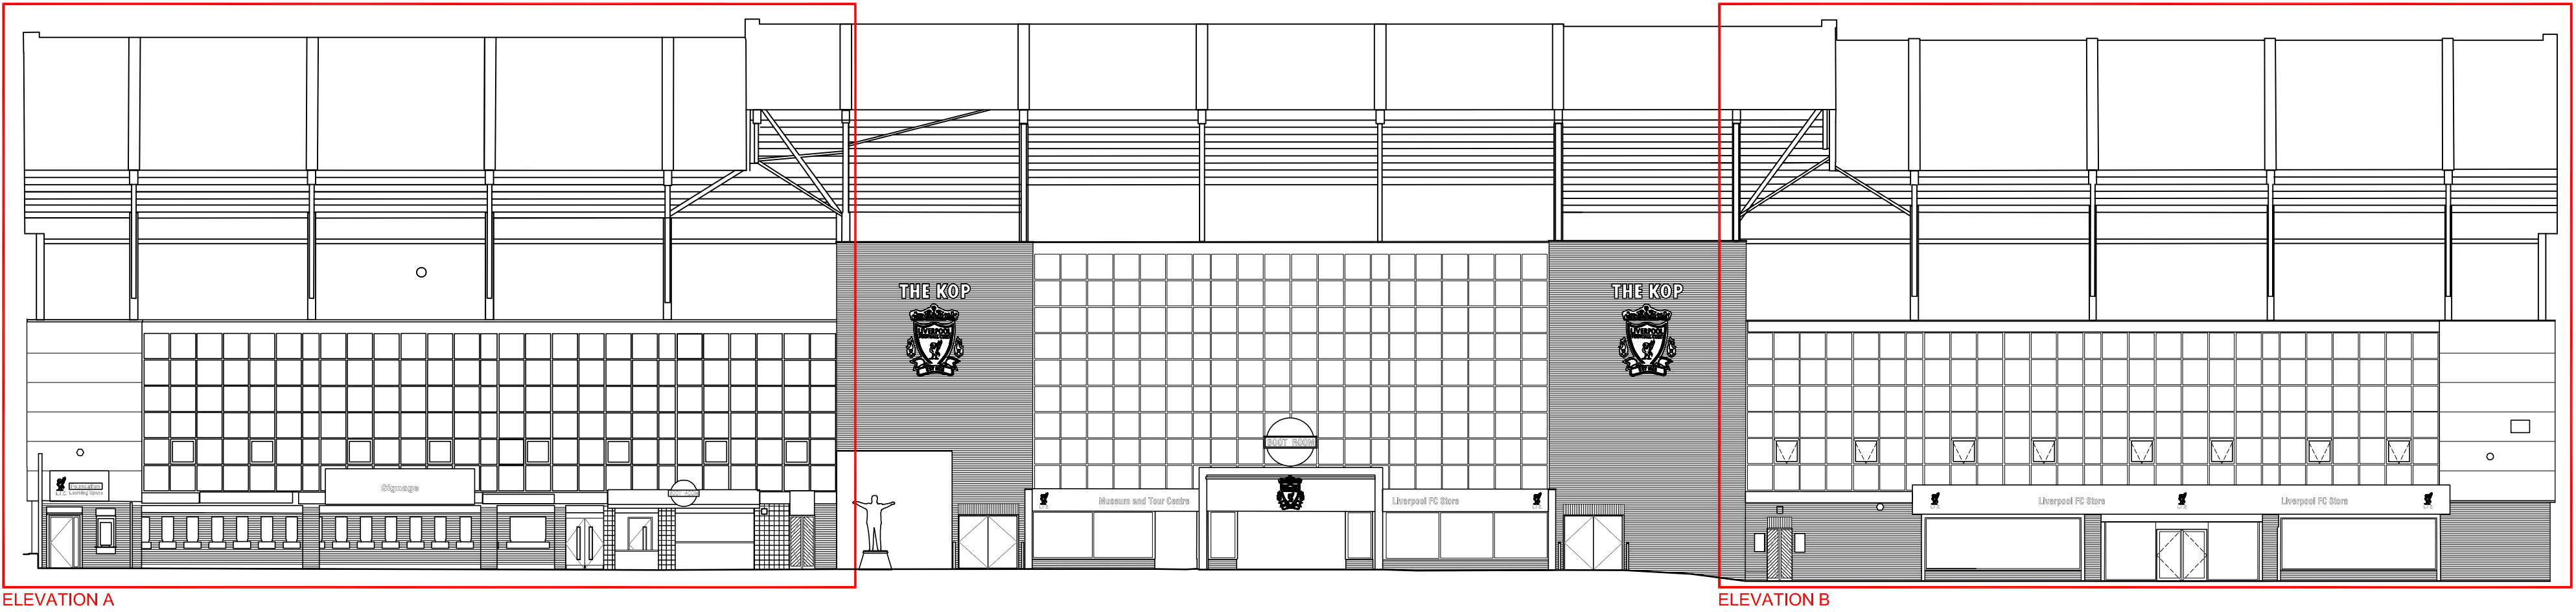


ELEVATION A

ELEVATION B


Datum 52.00m

KOP STAND ELEVATION
SCALE 1:200

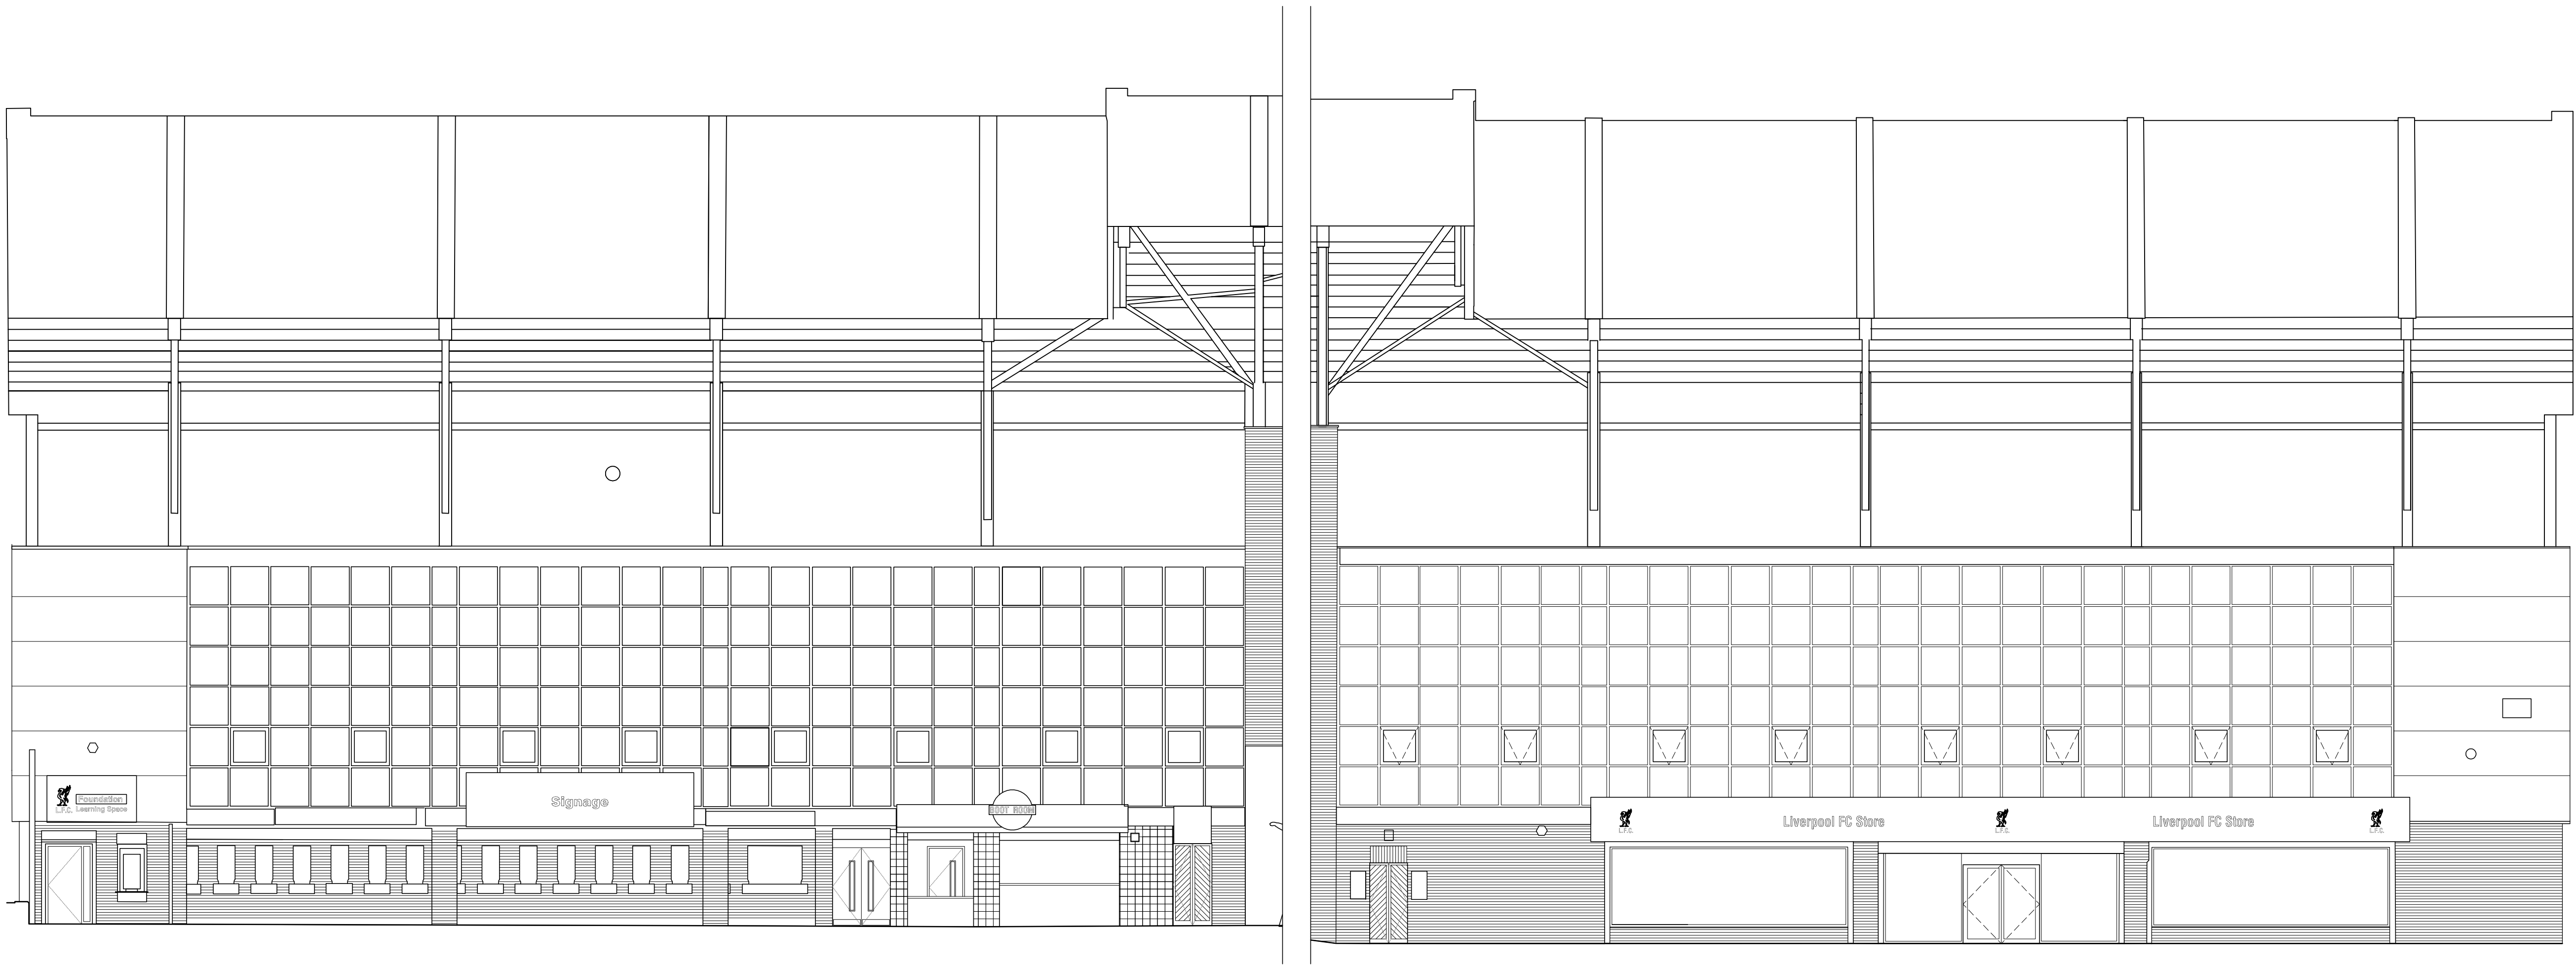

Datum 52.00m
DETAIL ELEVATION A
SCALE 1:100

DETAIL ELEVATION B
SCALE 1:100

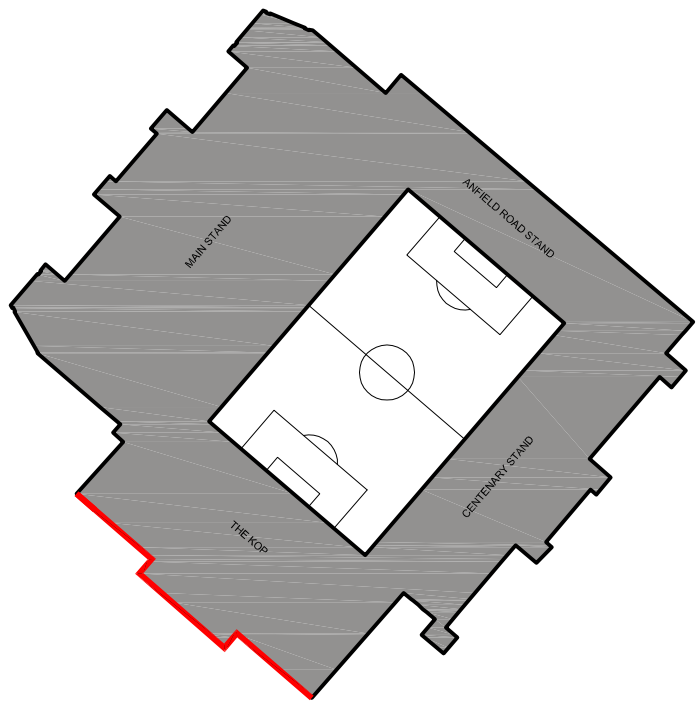

PLANNING ISSUE
contract
ANFIELD STADIUM
ANFIELD ROAD, LIVERPOOL
drawing
KOP STAND
EXISTING SOUTH ELEVATIONS



KKA ARCHITECTURE HIGHPOINT HIGHFIELD STREET LIVERPOOL L3 6AA
0151 236 3186 ARCHITECTS@KKAARCHITECTURE.CO.UK WWW.KKAARCHITECTURE.CO.UK

drawn	RG	checked	SG	approved	TS
scale	1:200	date	FEB 18	cad file	4367 L03
job no.	4367	dwg no.	L03	revision	P1