
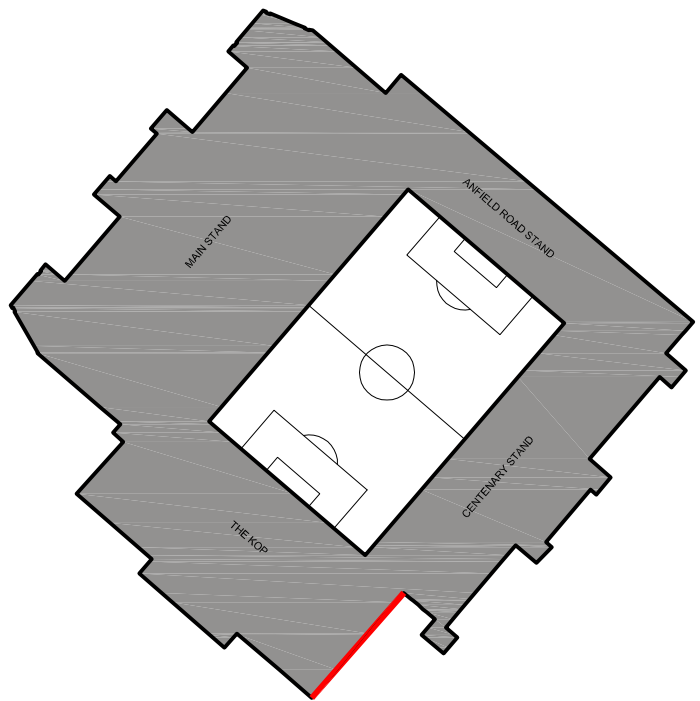


revision	date	description	sig.	checked
P1	08.02.18	FOR PLANNING	RG	SG

NOTES

- ① NEW VENTILATION OUTLET GRILLE FOR KOP FAN BAR. SIZE: 2000 x 500mm
- ② EXISTING VENT GRILLES / SERVICES.
- ③ EXISTING TURNSTILES & CLADDING

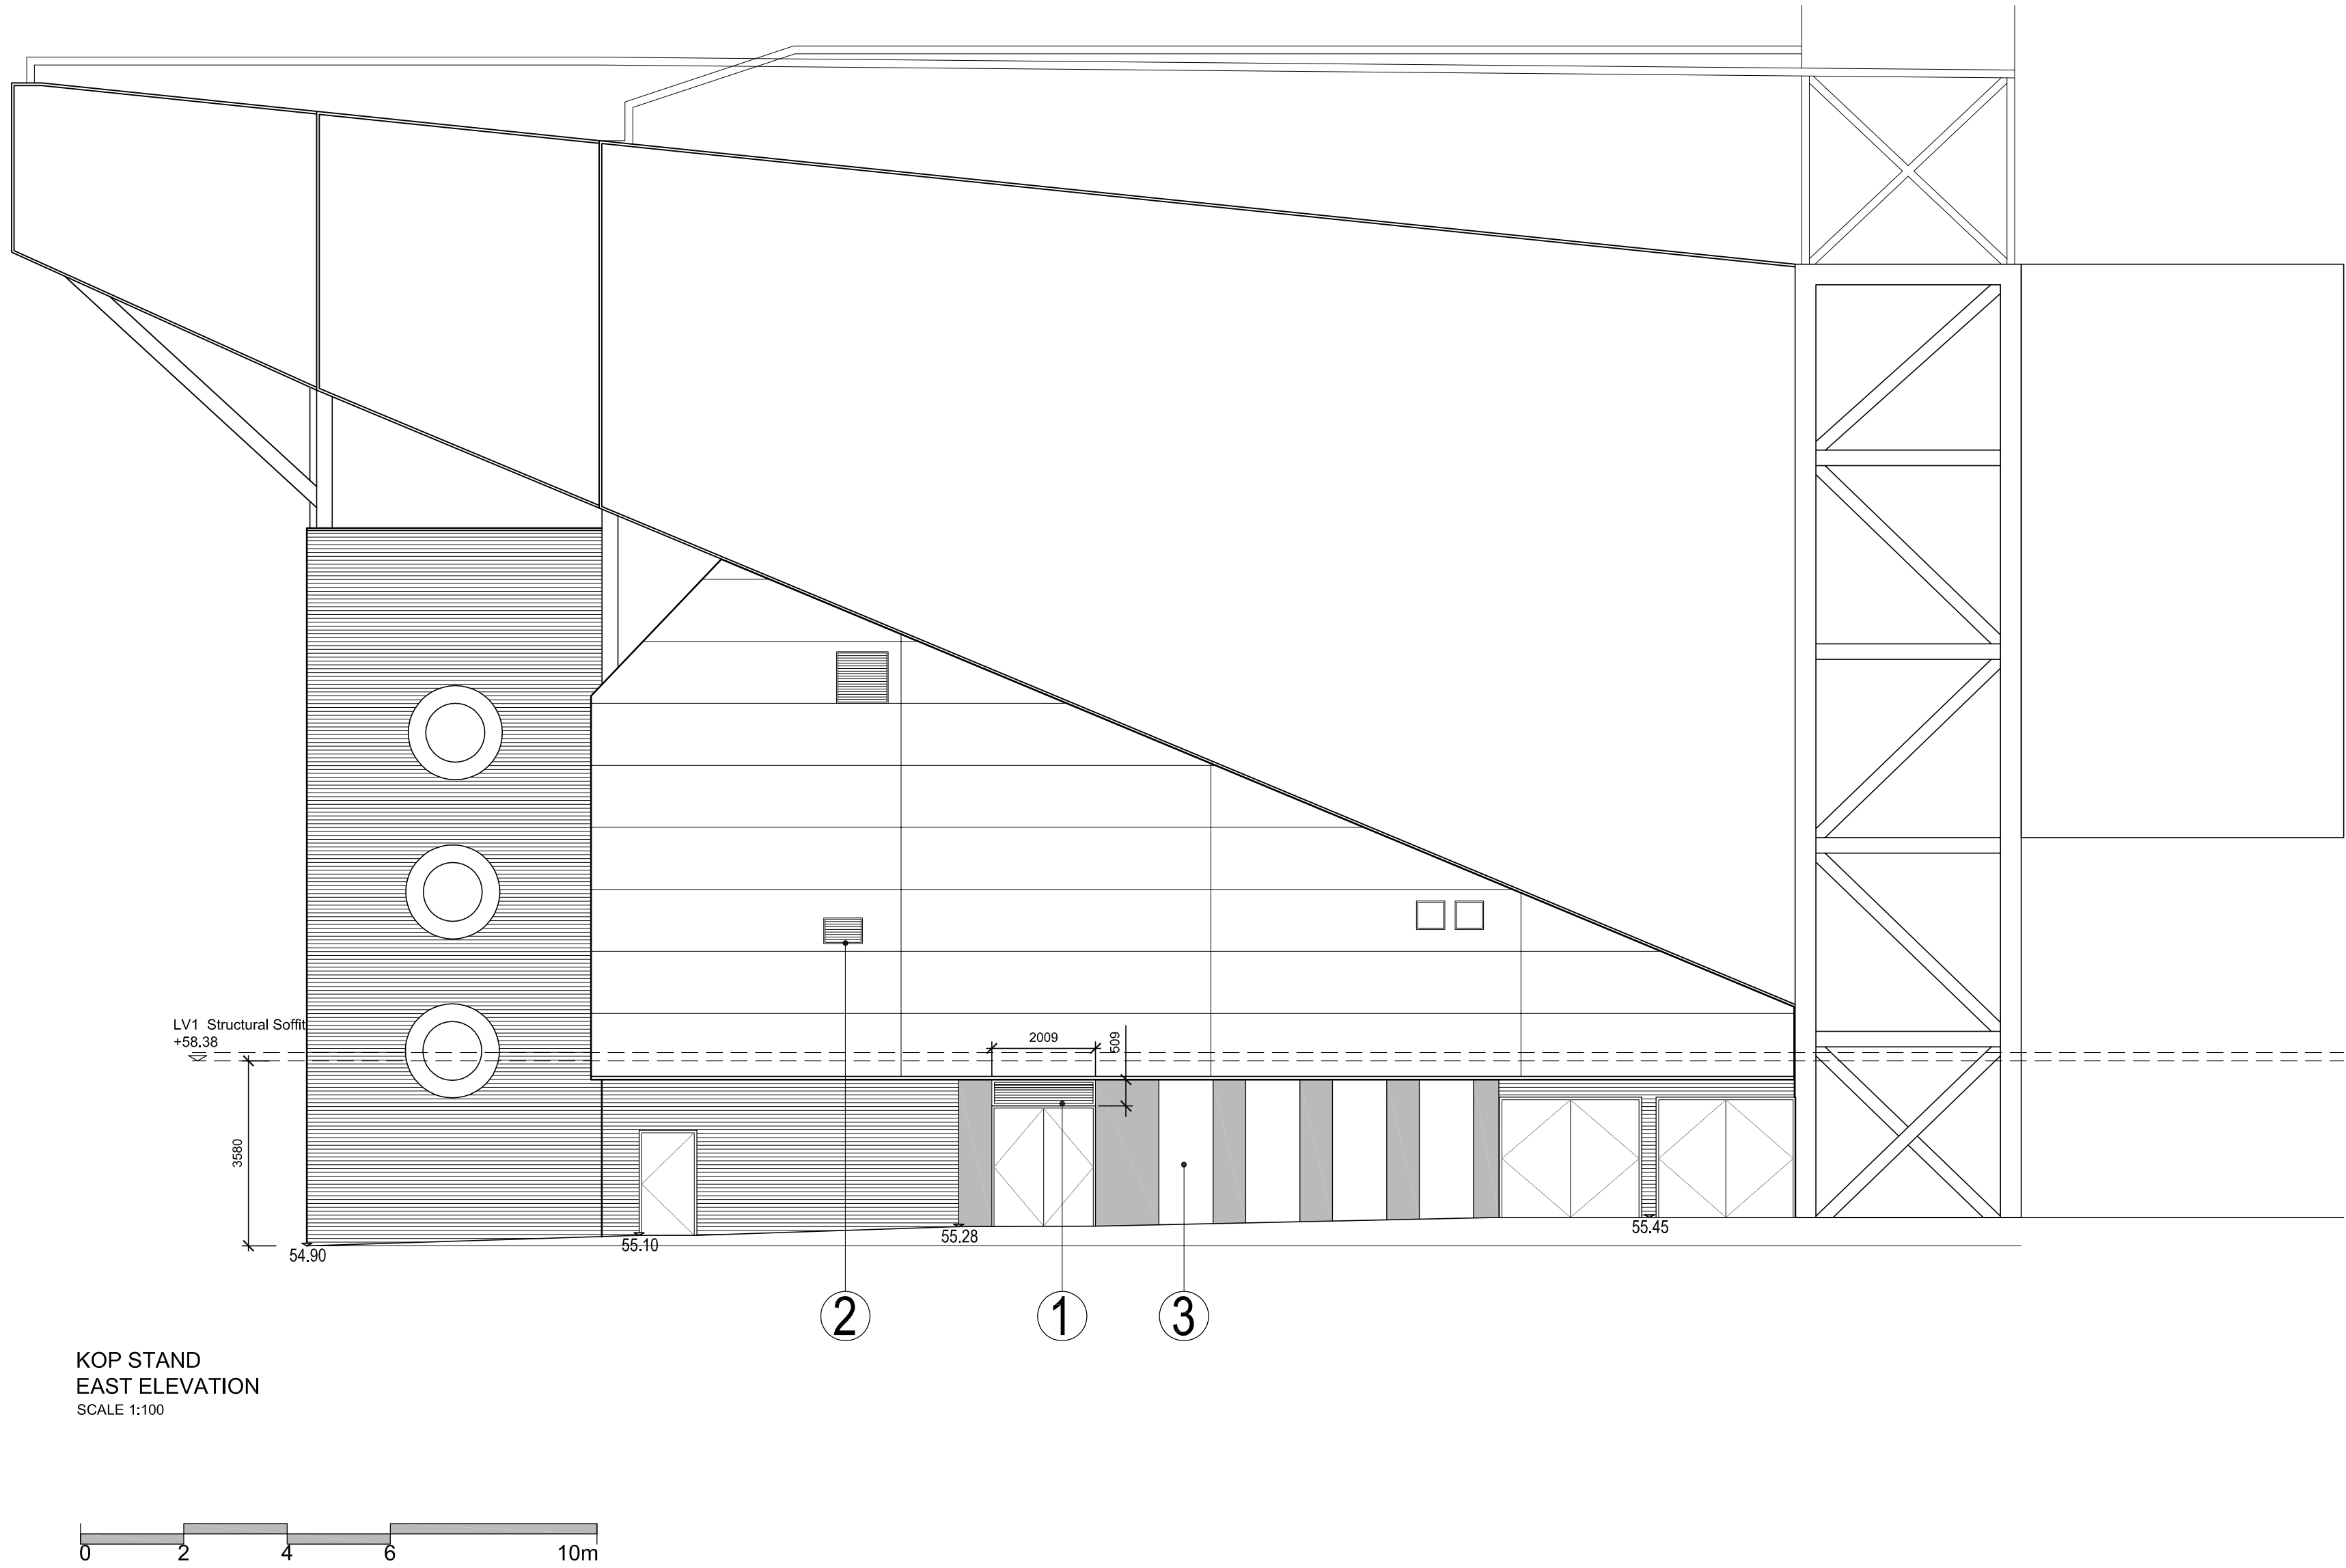

PLANNING ISSUE

contract  
**ANFIELD STADIUM**  
**ANFIELD ROAD, LIVERPOOL**  
drawing  
**KOP STAND**  
**PROPOSED EAST ELEVATION**



drawn	RG	checked	SG	approved	TS
scale	1:100	date	FEB 18	cad file	4367 L05
job no.	4367	dwg no.	L05	revision	P1