


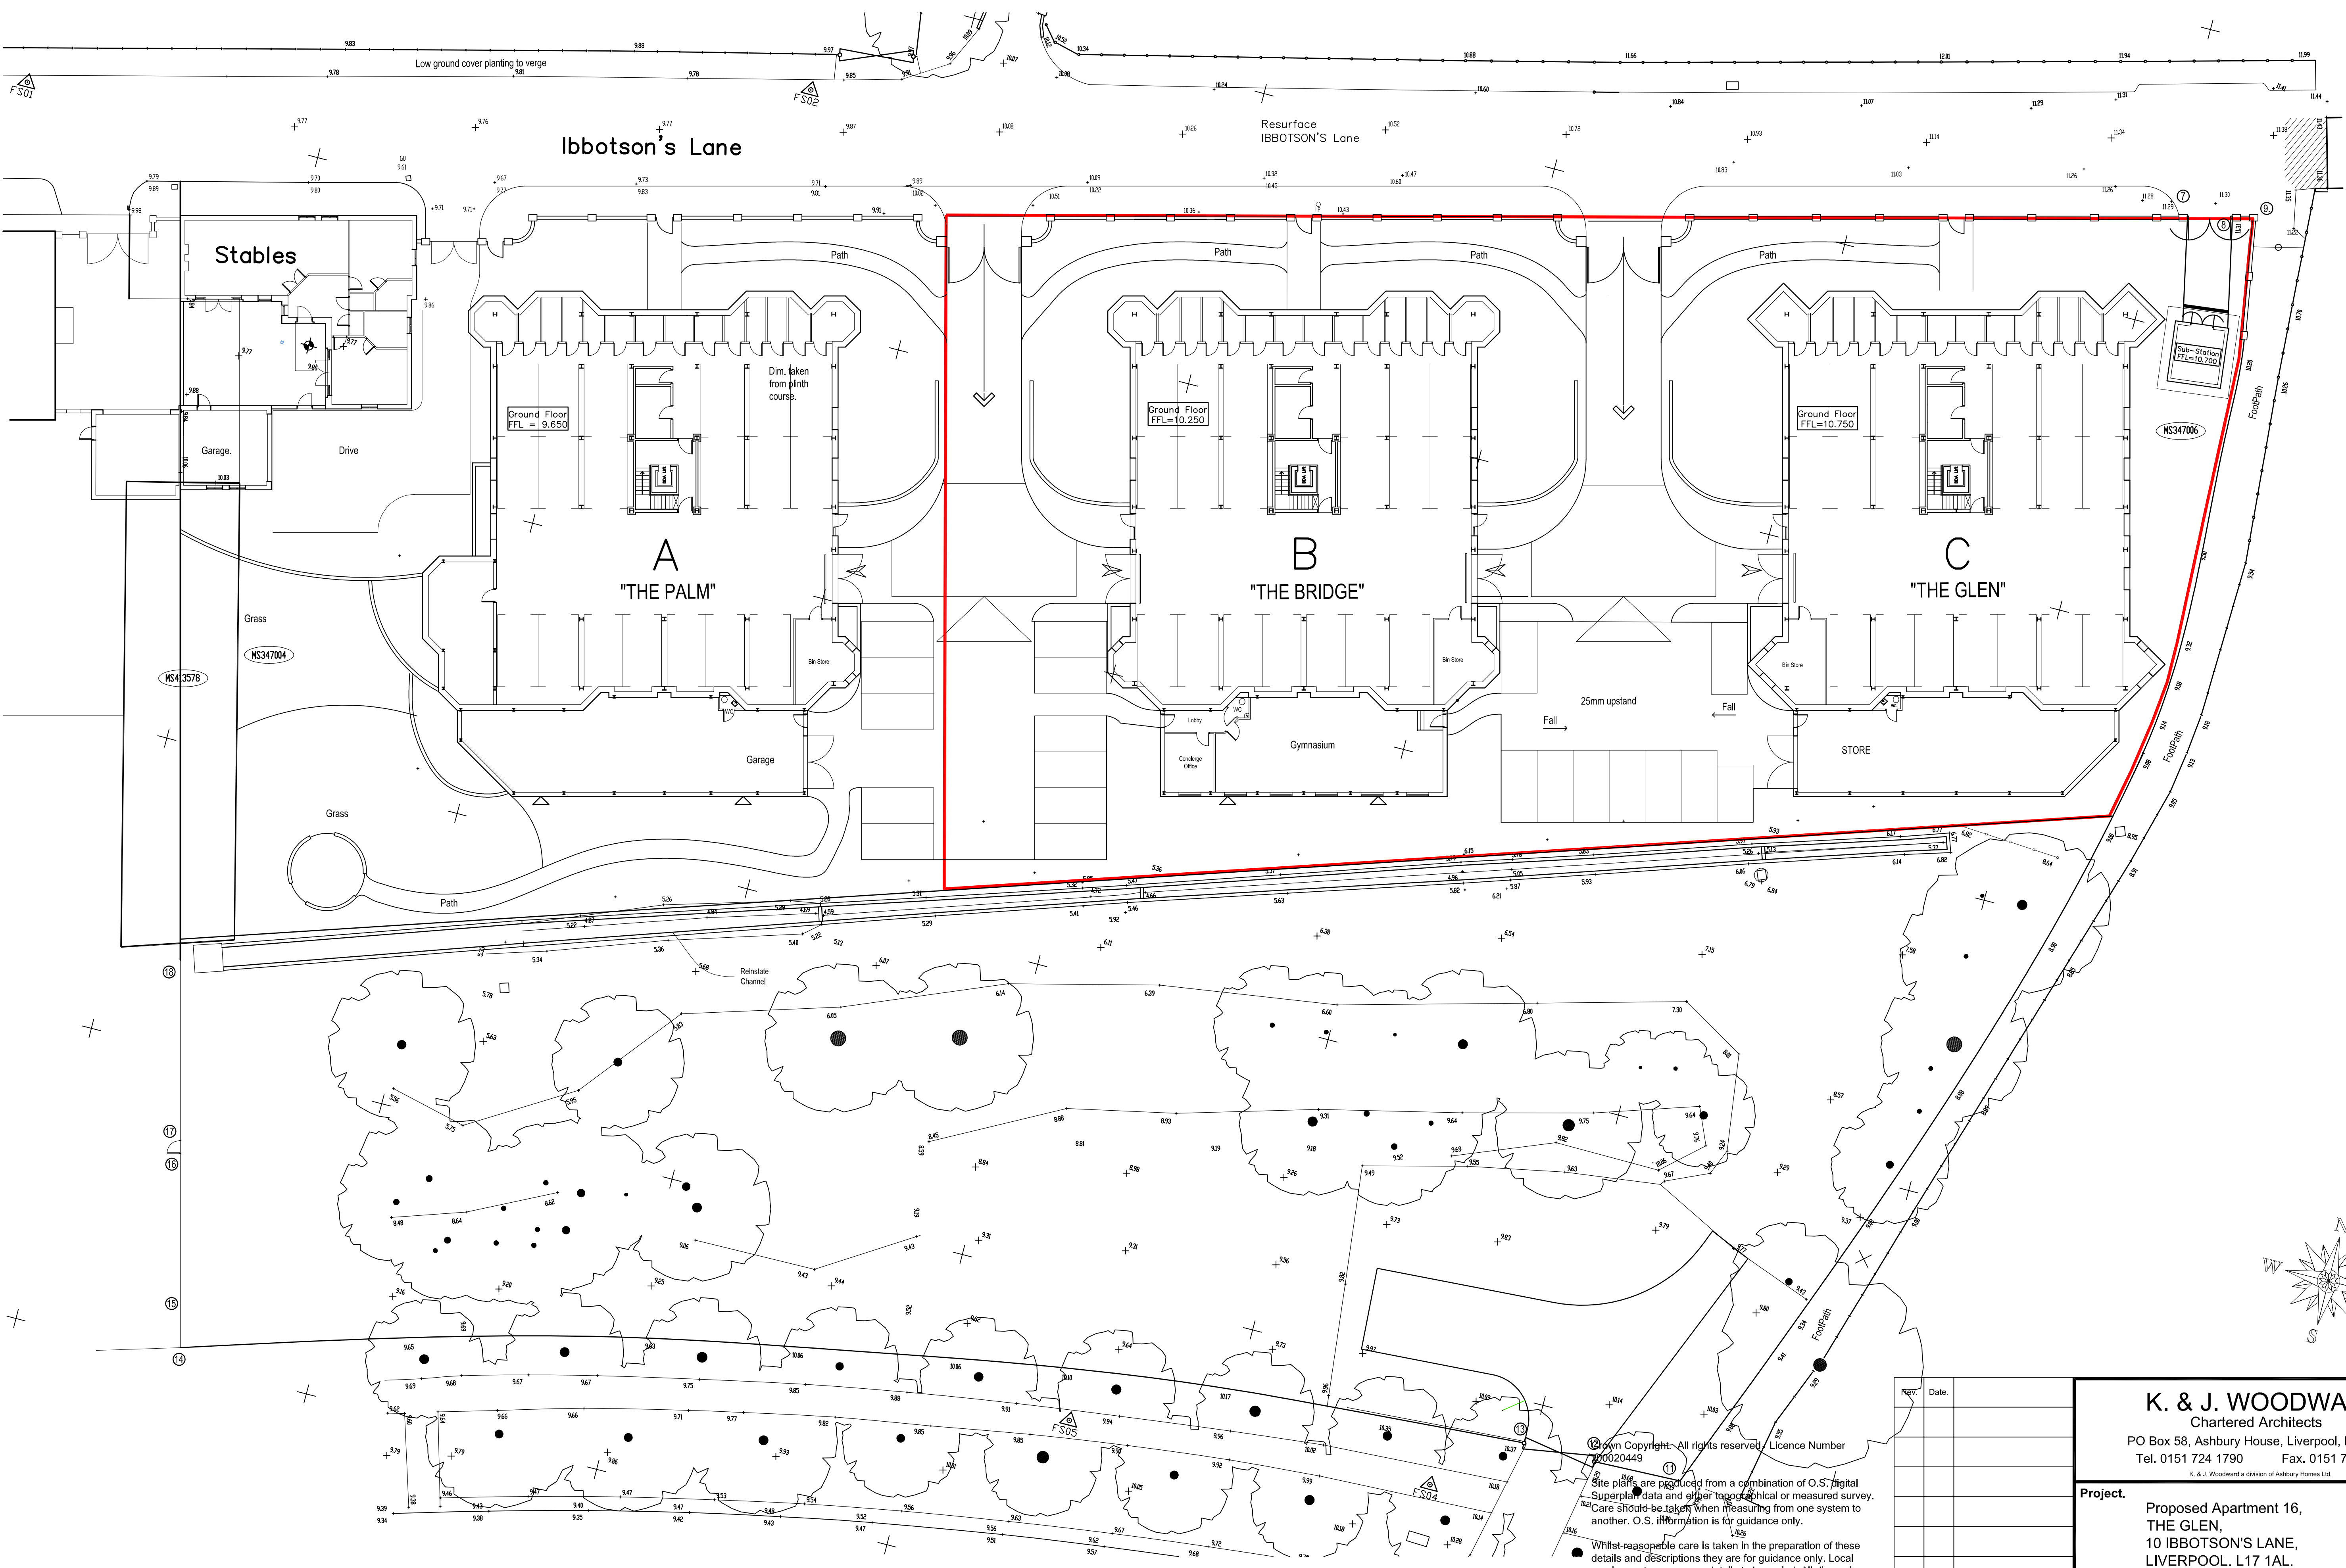

© Crown Copyright. All rights reserved. Licence Number 100020449
Site plans are produced from a combination of O.S. Digital Superplot data and either topographical or measured survey. Care should be taken when measuring from one system to another. O.S. information is for guidance only.
Whilst reasonable care is taken in the preparation of these details and descriptions they are for guidance only. Local requirements may cause details to be varied. All dimensions are approximate and should be checked from site.
These details do not constitute any part of an offer or contract.
On no account may this drawing be scaled.
Any discrepancy in the figured dimensions is to be reported immediately.
Contractors must check all dimensions from site.

Rev.	Date.	K. & J. WOODWARD Chartered Architects PO Box 58, Ashbury House, Liverpool, L19 9WX Tel. 0151 724 1790 Fax. 0151 724 1684 K. & J. Woodward a division of Ashbury Homes Ltd. Project. Proposed Apartment 16, THE GLEN, 10 IBBOTSON'S LANE, LIVERPOOL. L17 1AL. Drg Title. EXISTING SITE LAYOUT. Date. 03/10 Scale. 1:200 @ A1 Drg No. 4583/4 Rev.
------	-------	---