


Site plan  
Scale 1:500

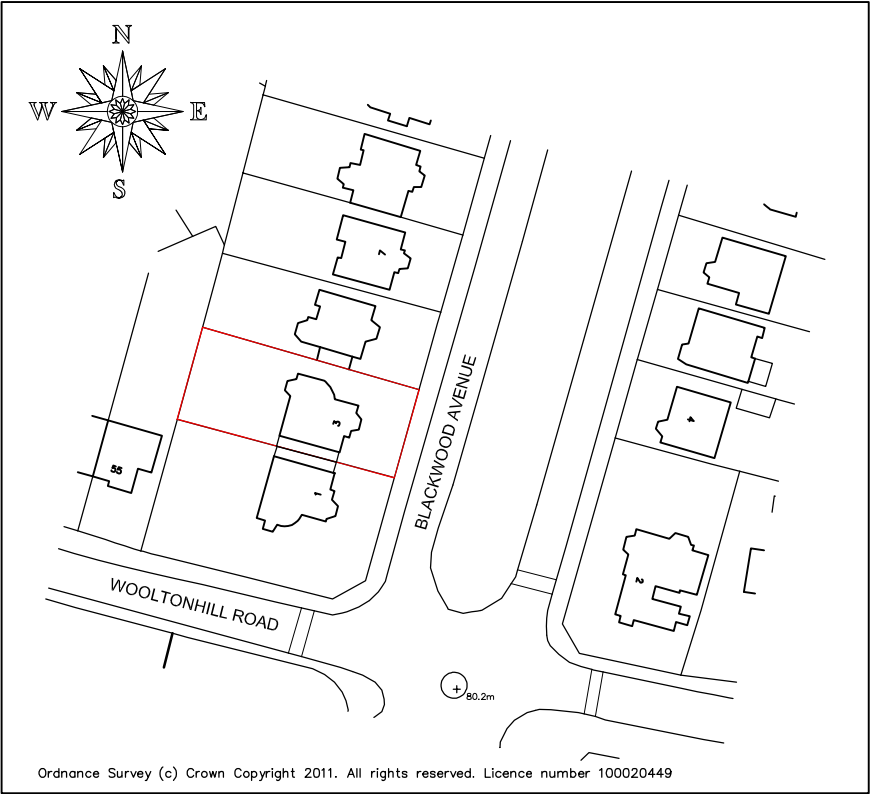

Location plan  
Scale 1:1250

Crown Copyright. All rights reserved. Licence Number 100020449

Site plans are produced from a combination of O.S. digital Superplan data and either topographical or measured survey. Care should be taken when measuring from one system to another. O.S. information is for guidance only.

Whilst reasonable care is taken in the preparation of these details and descriptions they are for guidance only. Local requirements may cause details to be varied. All dimensions are approximate and should be checked from site. These details do not constitute any part of an offer or contract.

On no account may this drawing be scaled. Any discrepancy in the figured dimensions is to be reported immediately. Contractors must check all dimensions from site.

Rev.	Date.	K. & J. WOODWARD Chartered Architects PO Box 82, Liverpool, L19 0WD Tel. 0151 724 1790 Fax. 0151 494 1684		
		Project. No. 3 Blackwood Avenue Woolton Liverpool L25 4RN		
		Drg Title. SITE & LOCATION PLAN.		
		Date. 10/11.	Scale. 1:1250 & 1:500 @ A4	Drg No. 4593/1
				Rev. .