



FRONT ELEVATION

REAR ELEVATION

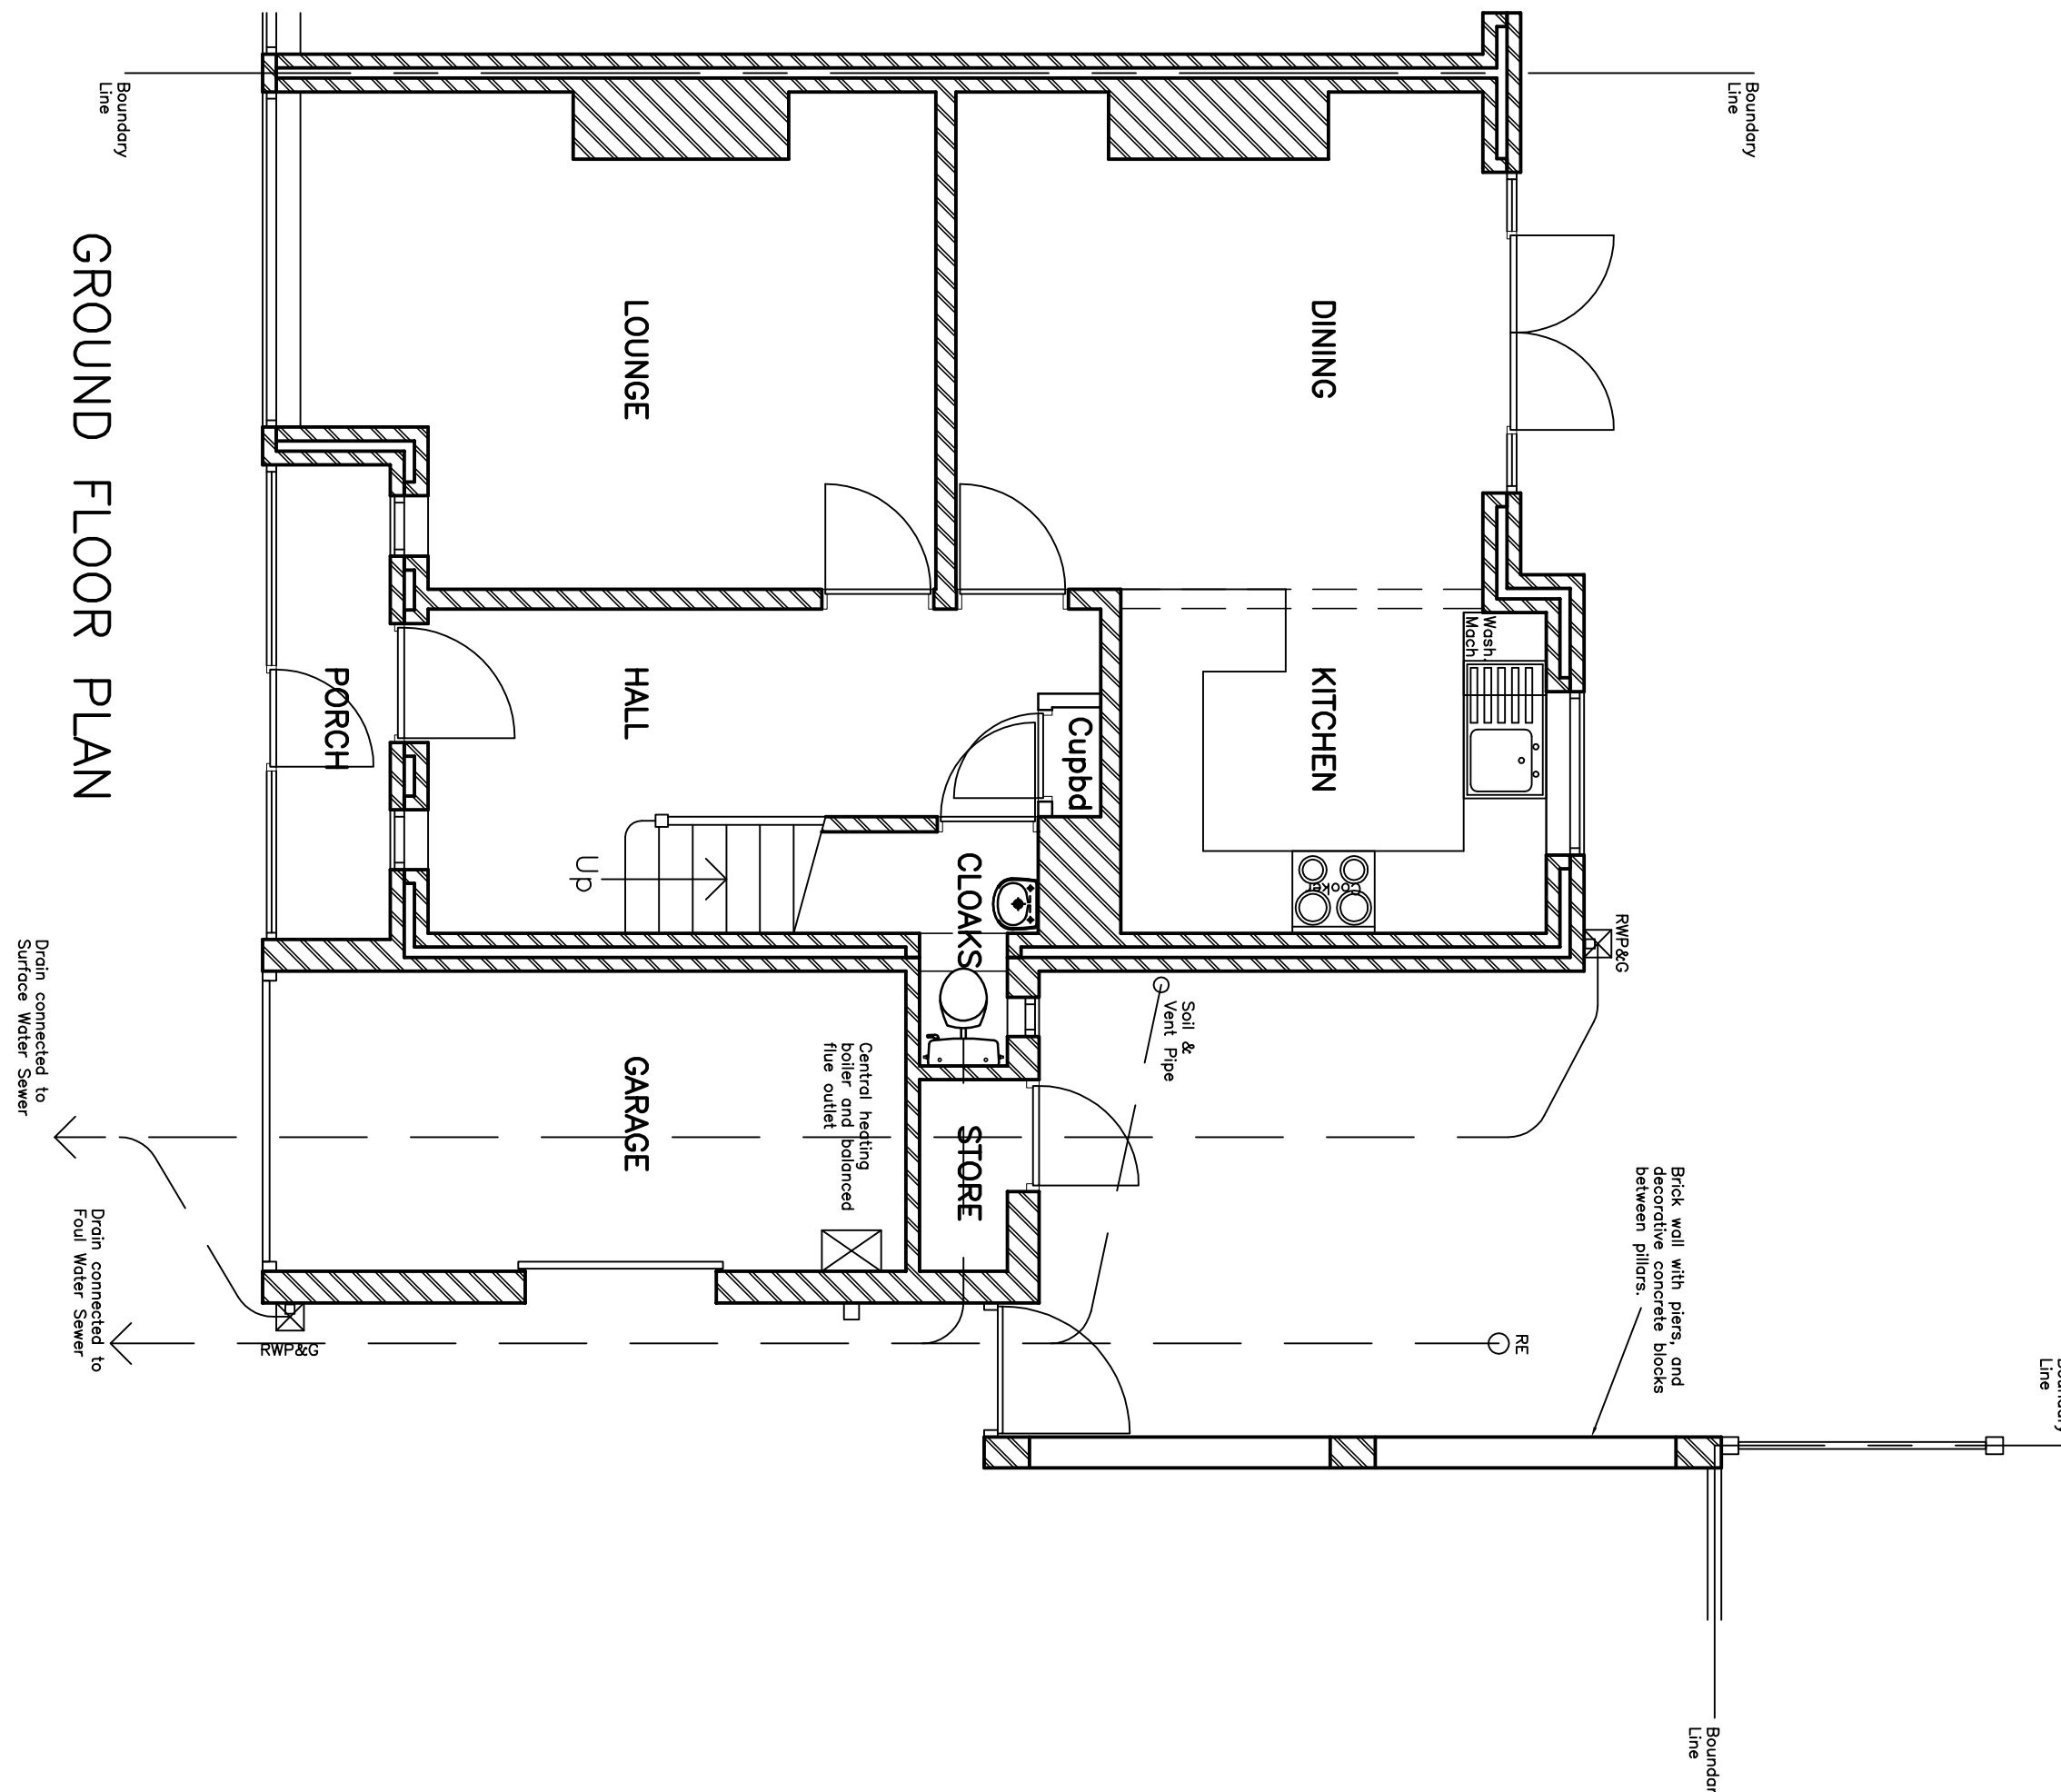

GROUND FLOOR PLAN

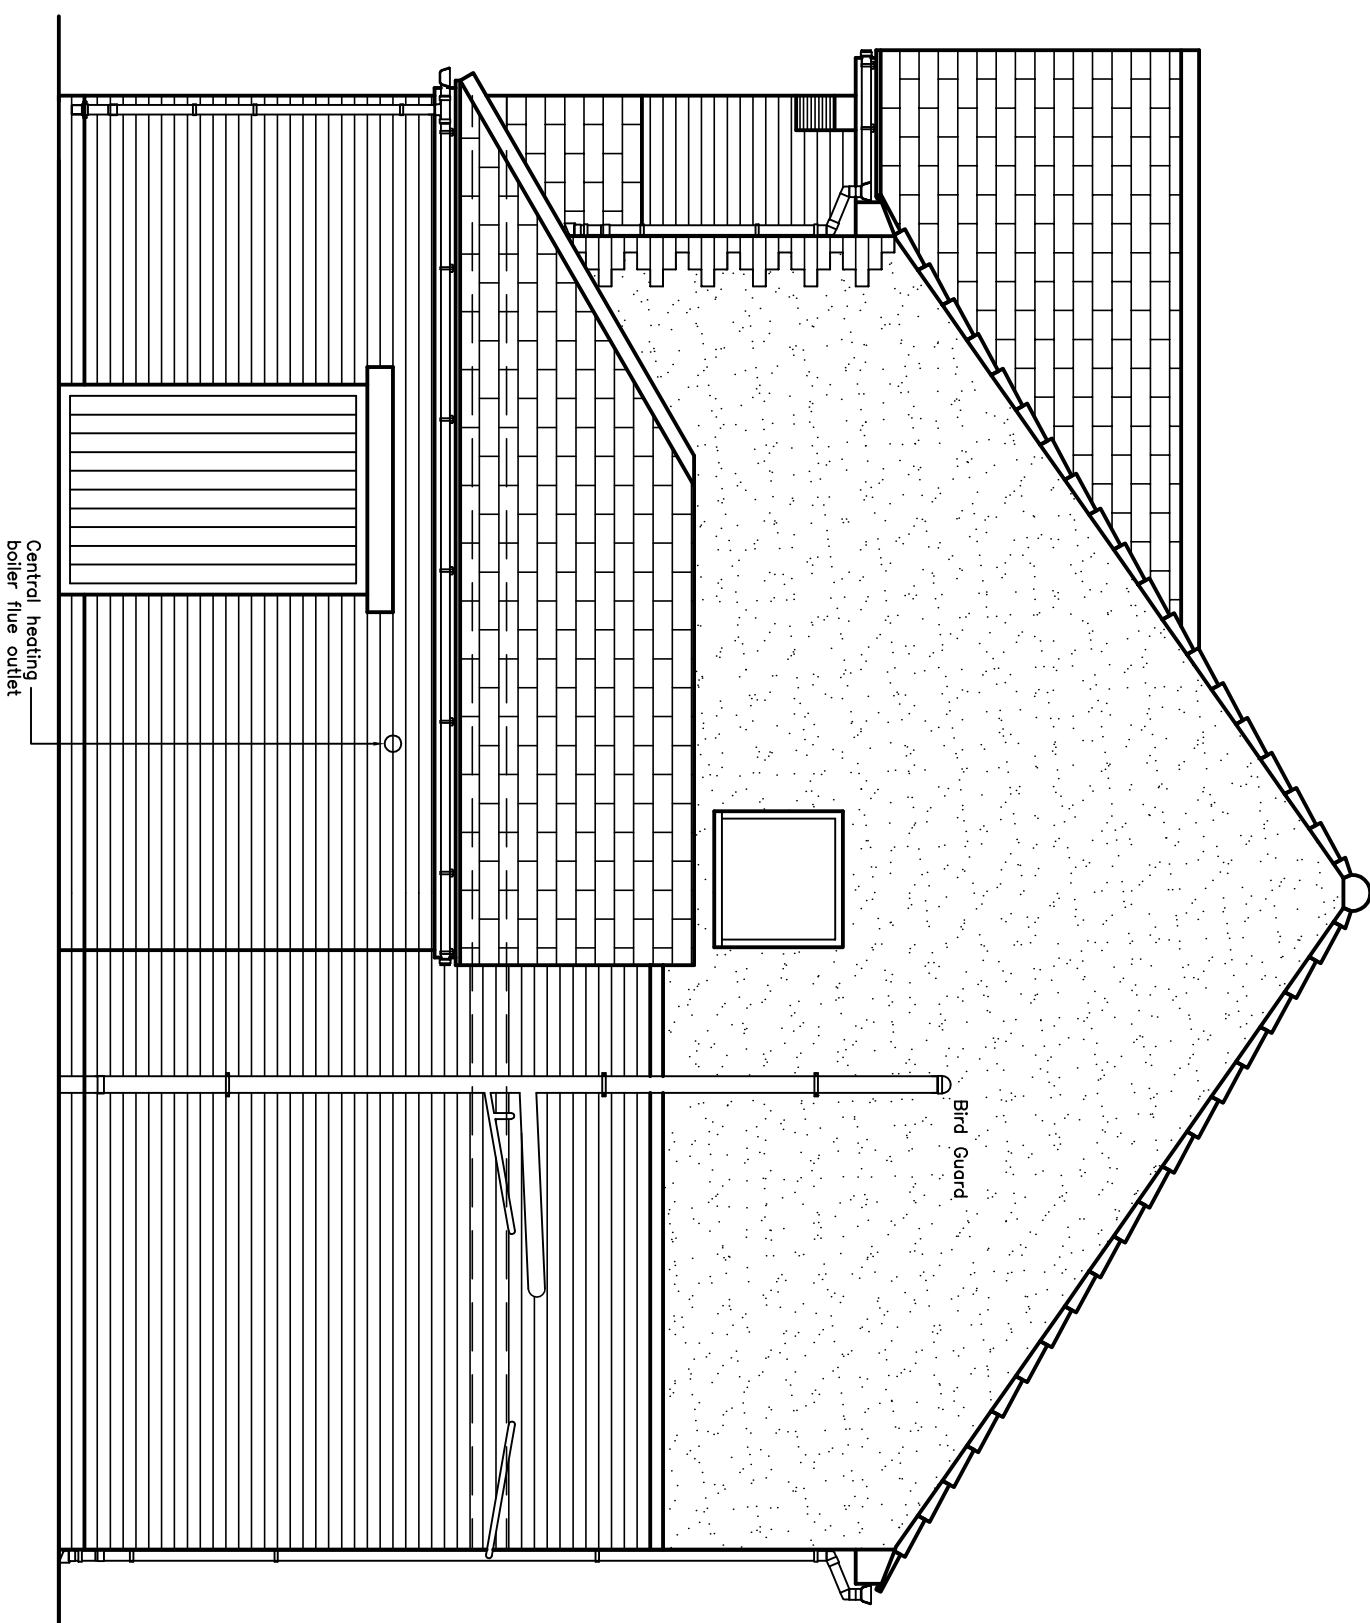

SIDE ELEVATION

Dimensions shown are to structural elements and not to finished surfaces.

Scale in Metres

1 0 1 2 3


Existing Floor Area = 98.24 sq.m

Area of Garage = 10.00 sq.m

Total Floor Area = 108.24 sq.m

**Rev. Date Amendments**

**BLOCK PLAN**

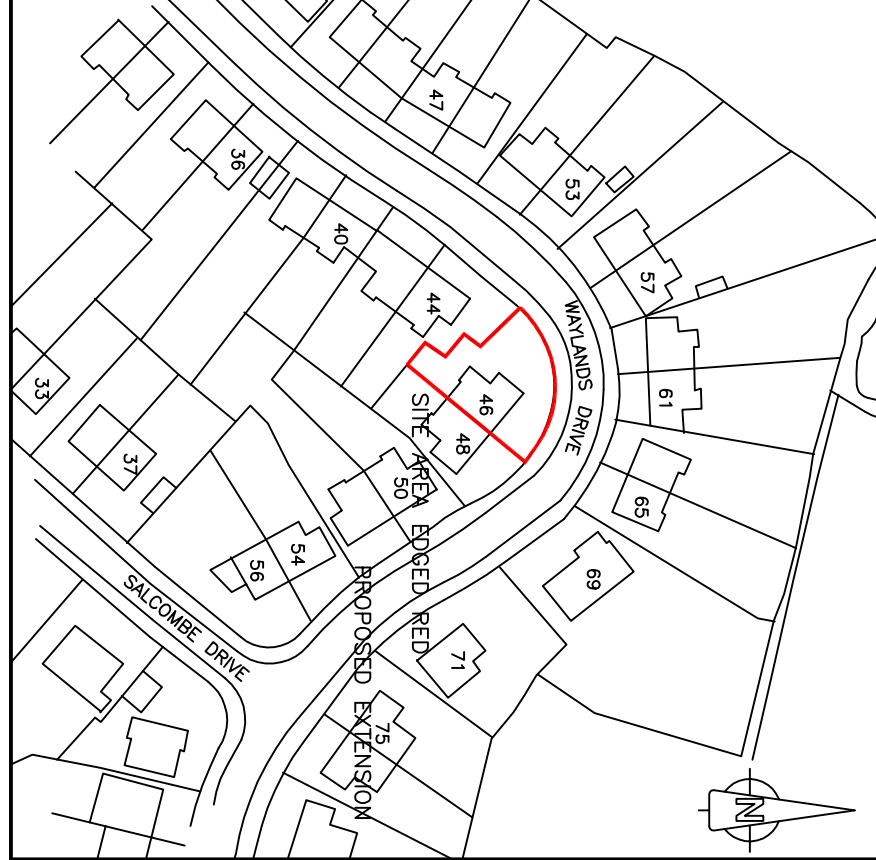

This document is subject to copyright, and must not be used or copied in part or in whole, without the express permission of J.M. Building Design and Planning.

**JM Building Design and Planning**  
John McGee (MCIOB), Building Surveyor / Owner.  
(Member of the Chartered Institute of Building)  
Mobile: 07905 749941, Tele: 0151 525 1242.  
Email: johnmgee3@sky.com

Address: 46 Waylands Drive,  
Hunts Cross,  
Liverpool, L25 0NA

Drawing Title: Existing Plans and Elevations

Dwg No: 01  
Scales: 1:50, 1:1250  
Revision:  
Date: 27/06/2015