


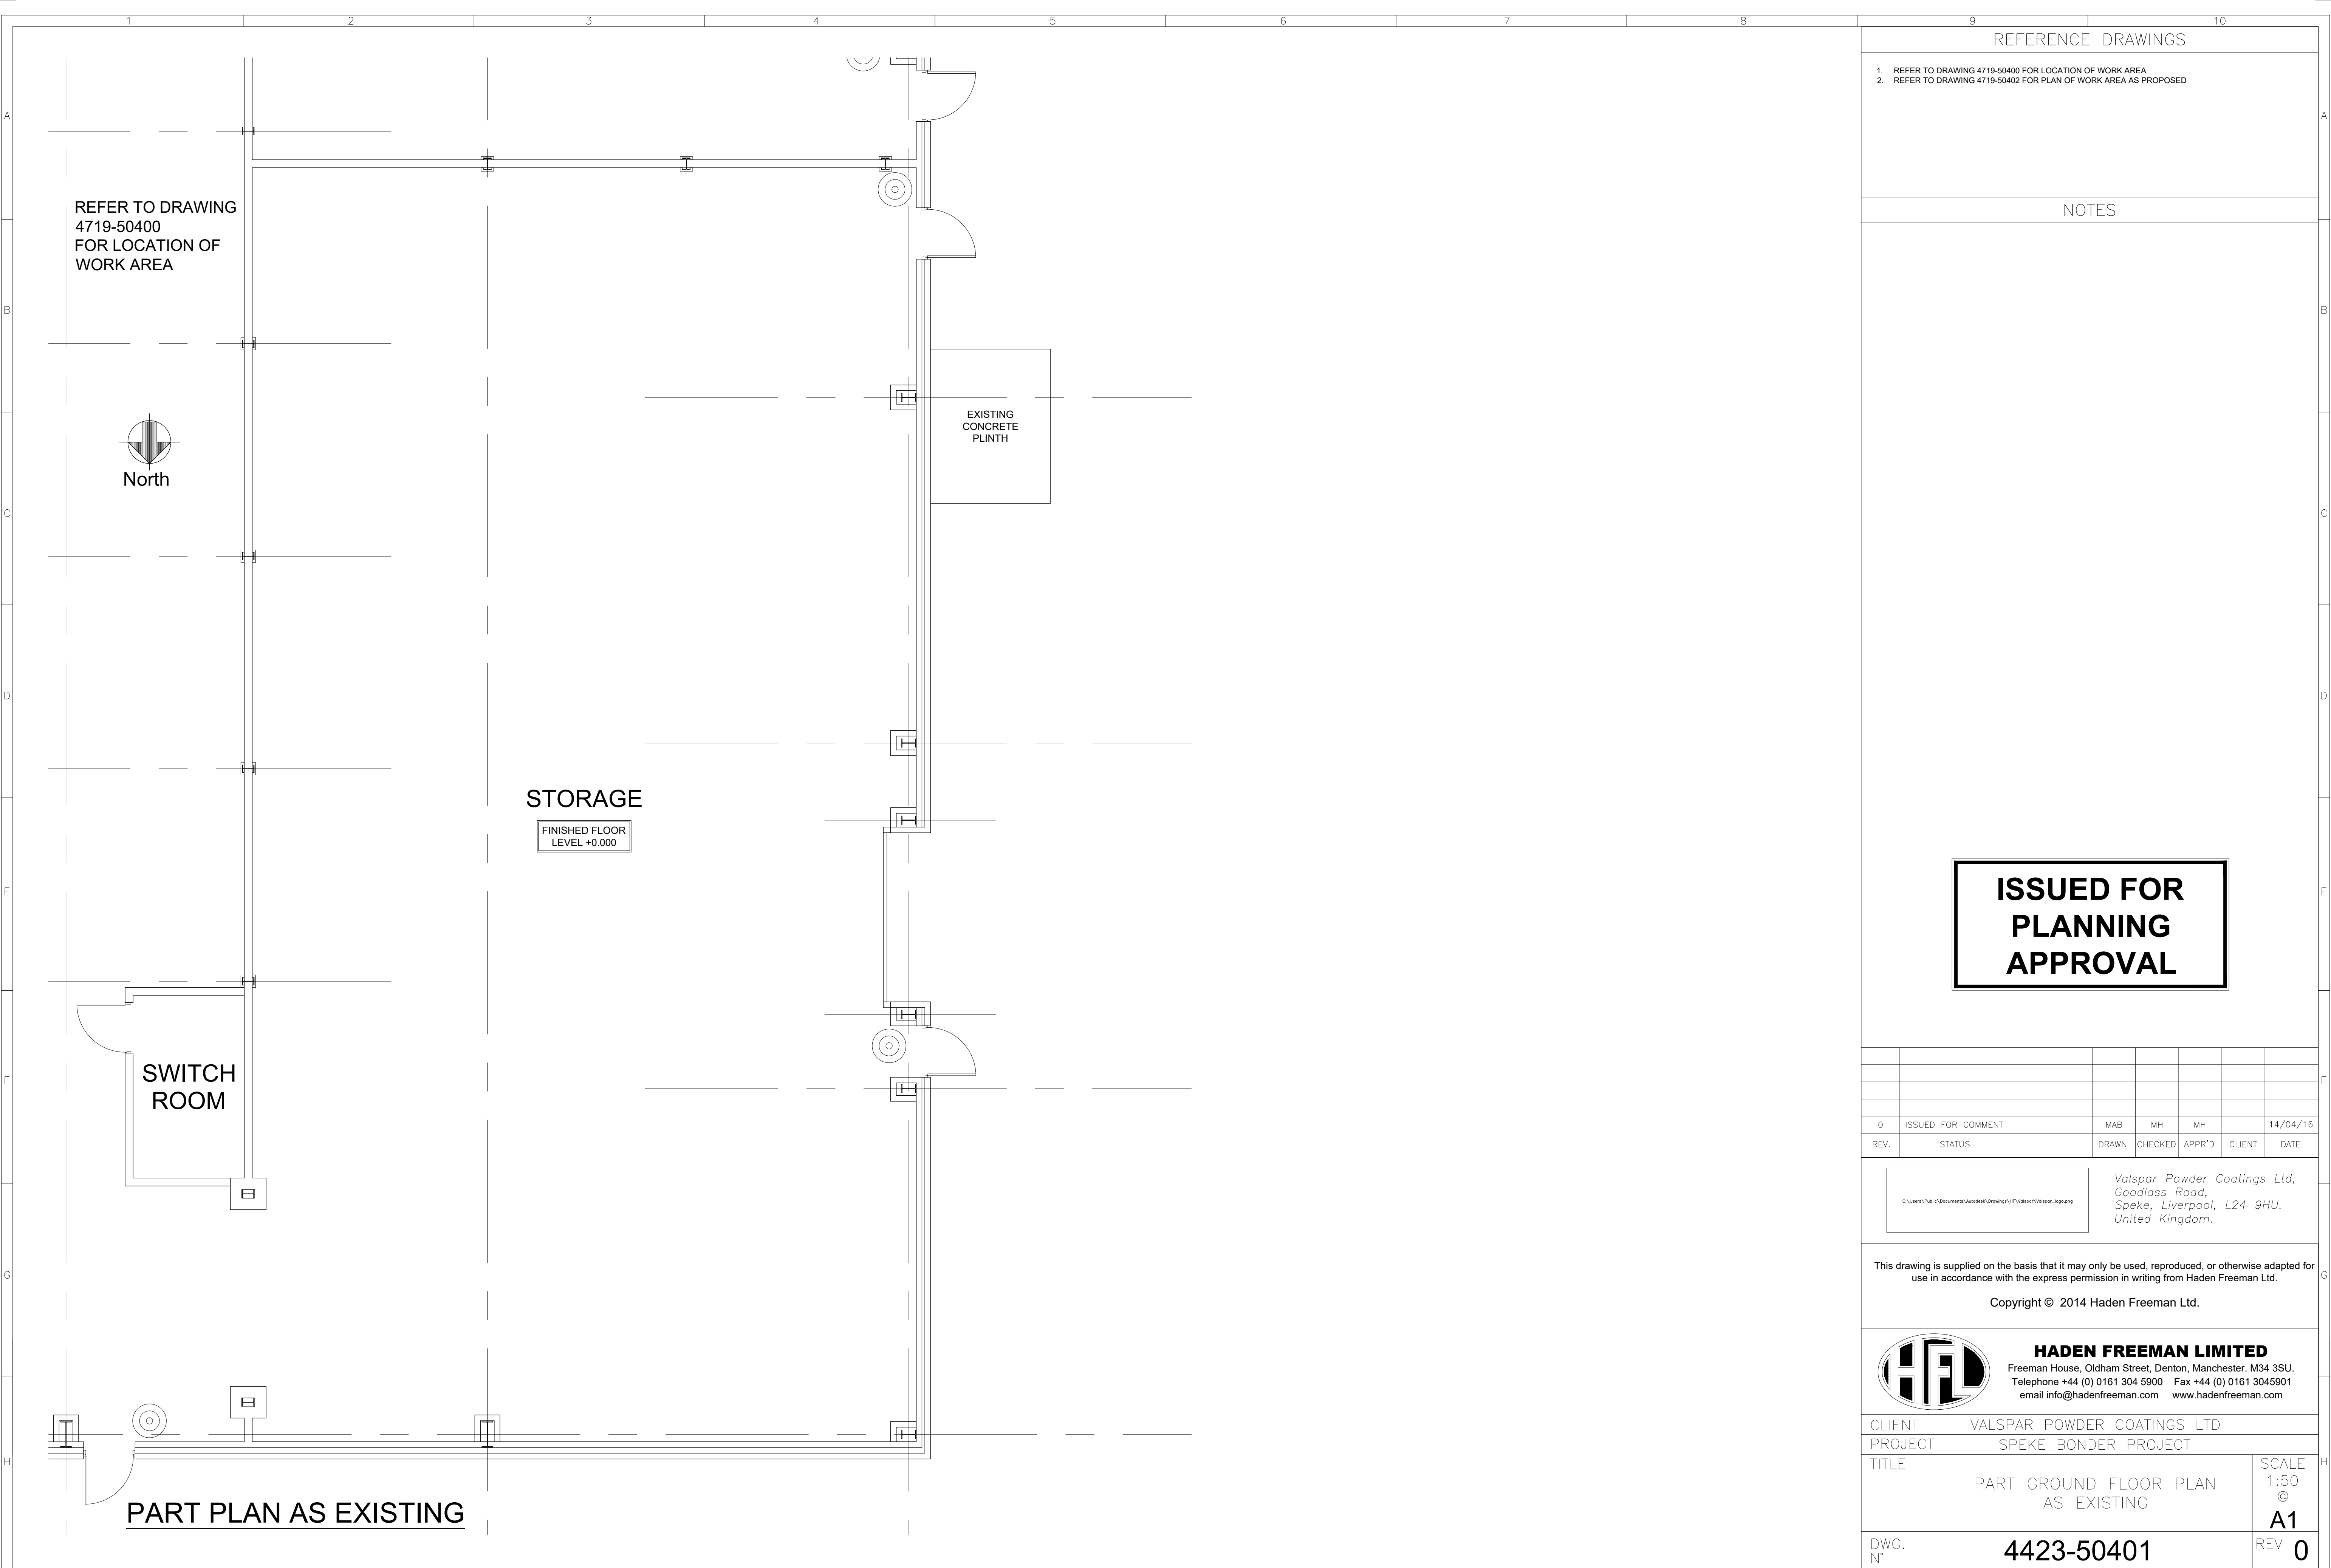

REFERENCE DRAWINGS

1. REFER TO DRAWING 4719-50400 FOR LOCATION OF WORK AREA
2. REFER TO DRAWING 4719-50402 FOR PLAN OF WORK AREA AS PROPOSED

NOTES

ISSUED FOR
PLANNING
APPROVAL

0	ISSUED FOR COMMENT	MAB	MH	MH		14/04/16
REV.	STATUS	DRAWN	CHECKED	APPR'D	CLIENT	DATE

C:\Users\Public\Documents\Autodesk\Drawings\HFL\Valspar\Valspar_10pp.dwg

Valspar Powder Coatings Ltd,
Goodlass Road,
Speke, Liverpool, L24 9HU.
United Kingdom.

This drawing is supplied on the basis that it may only be used, reproduced, or otherwise adapted for use in accordance with the express permission in writing from Haden Freeman Ltd.

Copyright © 2014 Haden Freeman Ltd.



HADEN FREEMAN LIMITED
Freeman House, Oldham Street, Denton, Manchester. M34 3SU.
Telephone +44 (0) 0161 304 5900 Fax +44 (0) 0161 3045901
email info@hadenfreeman.com www.hadenfreeman.com

CLIENT VALSPAR POWDER COATINGS LTD
PROJECT SPEKE BONDER PROJECT

TITLE PART GROUND FLOOR PLAN
AS EXISTING

SCALE
1:50
@
A1

DWG. N° 4423-50401
REV 0