



wall mounted positions of fret cut
roundel, menu & poster box

North Elevation
Scale 1:100

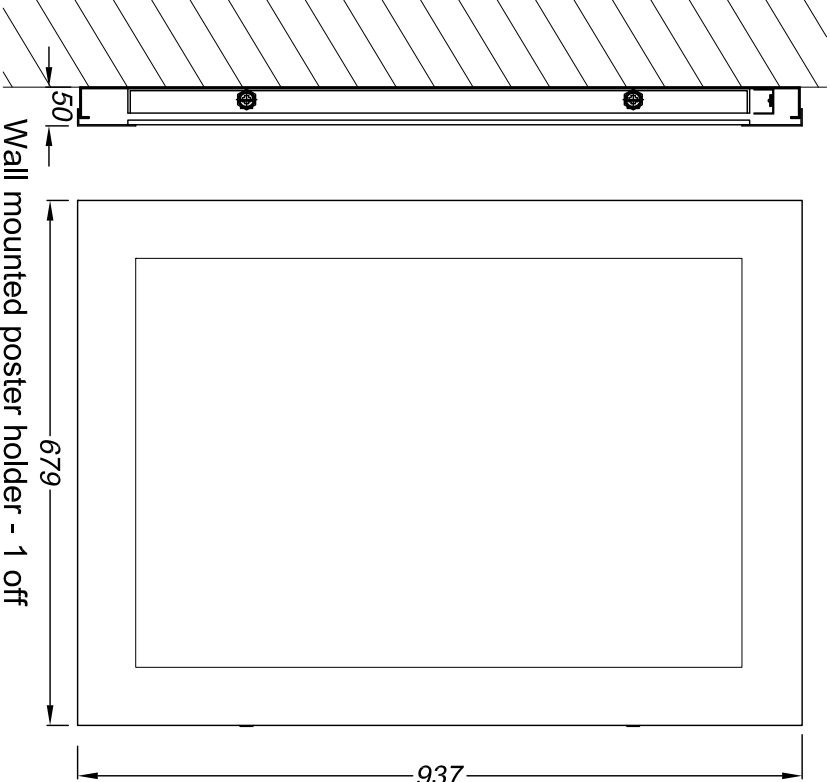


Wall mounted poster holder - 1 off
Scale 1:10

- 1.2mm brushed stainless steel door and back box fitted with a standard piano hinge and 2 cam locks.
- 6mm toughened glass panel fitted to rear of the door.
- 3mm 750 blue acrylic insert with opal acrylic horizontal window for illumination, blue cloth covered foamex insert.
- Stacco folded side LED light tray fitted with white LED chips.

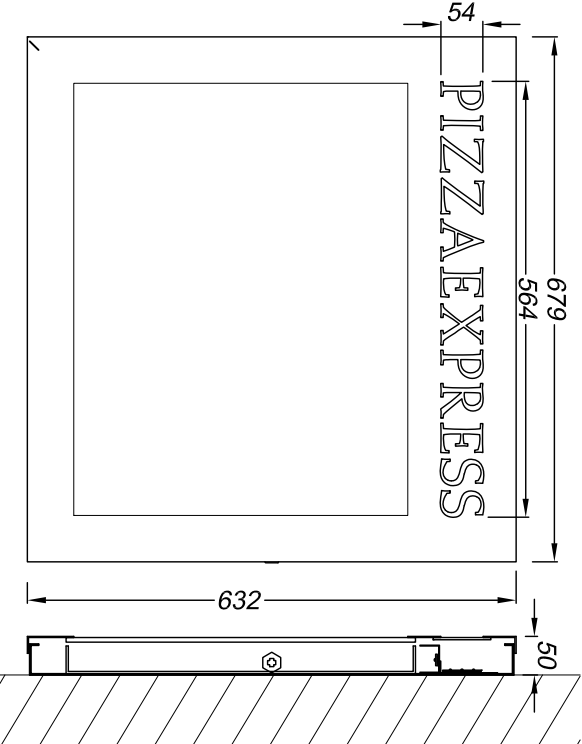


Wall mounted menu- 1 off
Scale 1:10

- 1.2mm brushed stainless steel door and back box fitted with a standard piano hinge and a cam lock.
- 6mm toughened glass panel fitted to rear of the door.
- 3mm 750 blue acrylic insert with opal acrylic horizontal window for illumination, blue cloth covered foamex insert.
- Stacco folded side LED light tray fitted with white LED chips.
- Text is island cut 7T5D Cascade blue backed in white vinyl.

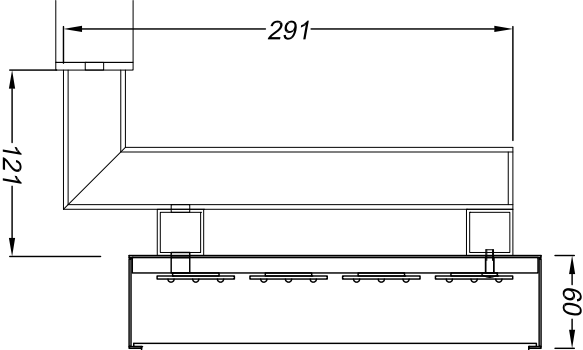

Section B-B through text
Scale 1:5
Built-up letters are 1.2mm descaled stainless steel backs, returns and face rims finished satin blue/black RAL 5004. Faces are island cut 8mm live edge blue acrylic. Fitted with white LEDs for face illumination.
Text fixes to 2 horizontal 30x30mm stainless steel rails which have wall plates fixed to the mullions above the entrance.

			
Technical Signs Floor 1 - Unit 3 Hillie Business Centre 132 St Albans Road Watford, Herts, WD24 4AE Tel: 01923 811999 Fax: 01923 811998 E-mail: info@technicalsigns.co.uk			
Client: Pizza Express		Address/job details Pavilion Building 16 Monarch Quay King's Waterfront Liverpool L3 4FP Existing Signs	
Job No		Date	
Drawn by DN		20/07/15	
Scale As Specified (A3)		Drawing No 494097-1	
		Rev	