



Plan

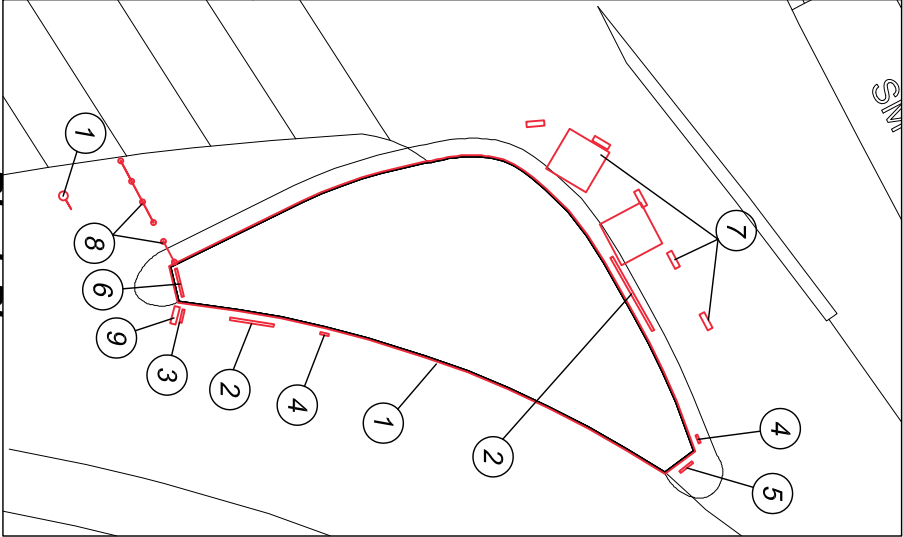

Block Plan  
Scale 1:500

- 1 Flag
- 2 Text with a surrounding lightline x2
- 3 Projected sign
- 4 Take away sign x2
- 5 Roundel
- 6 Text upon the roof
- 7 Five planters and two parasols
- 8 Four windbreaks (one with text)
- 9 Planter with text

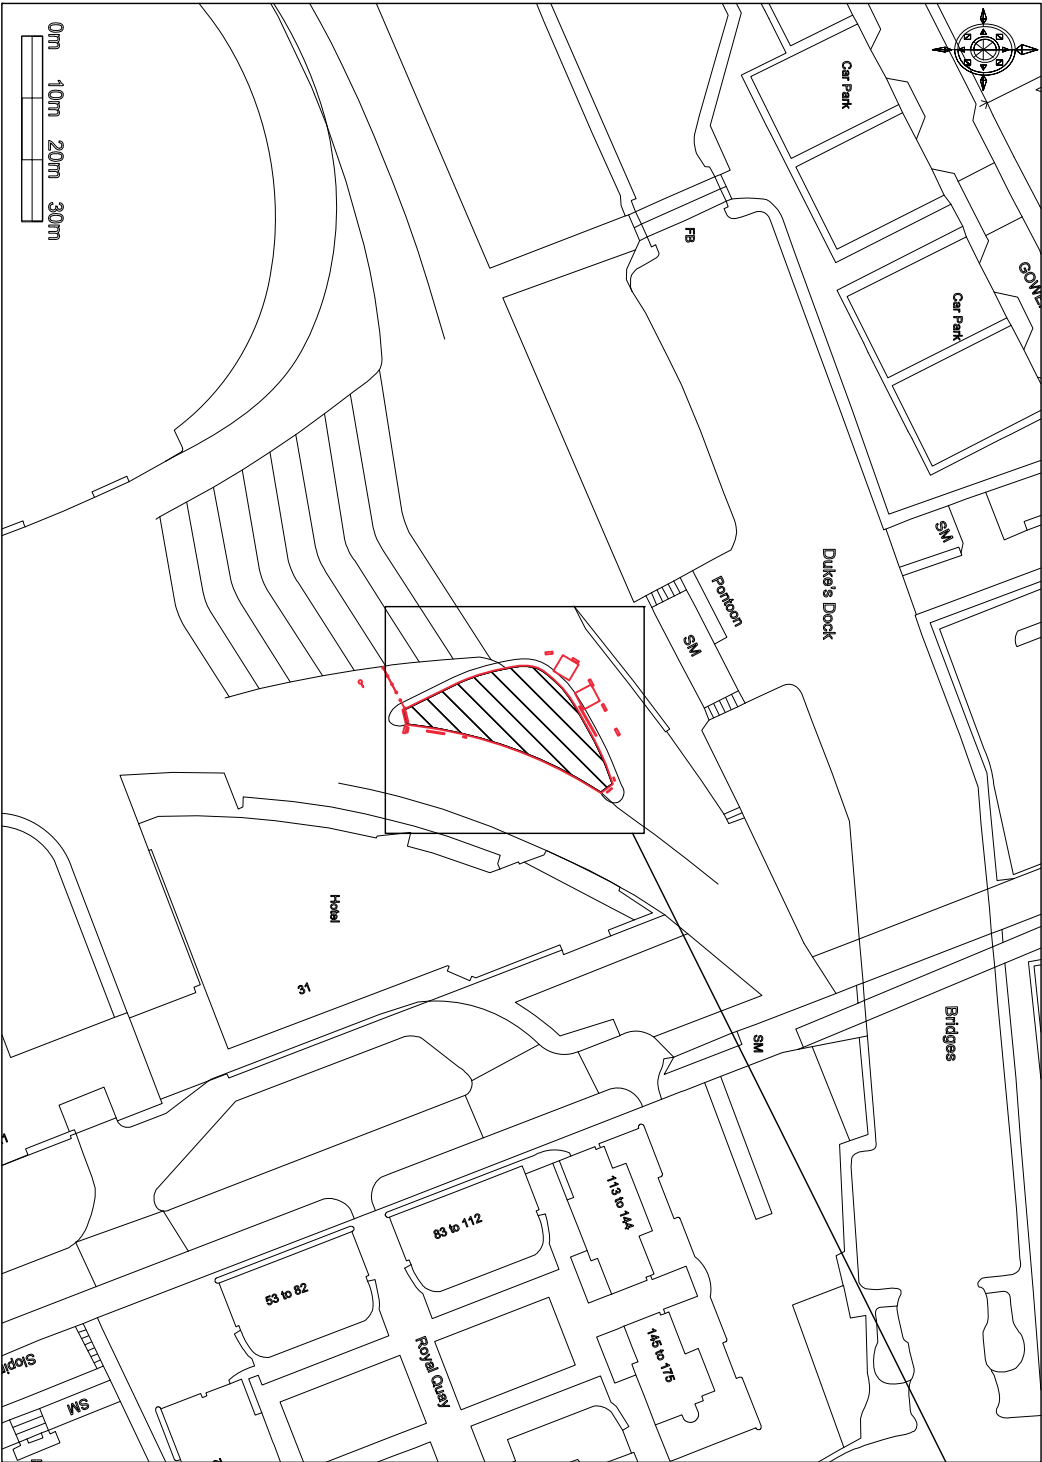

Site Plan  
Scale 1:1250

Client: Pizza Express		
Address/job details		
Technical Signs		
Floor 1 - Unit 3		
Hille Business Centre		
132 St Albans Road		
Watford, Herts, WD24 4AE		
Tel: 01923 811998		
Fax: 01923 811998		
E-mail: info@technicalsigns.co.uk		
Job No		
Drawn by		Date
DN		20/07/15
Scale	Drawing No	Rev
As specified (A3)	494097-12	