


EXISTING GROUND FLOOR PLAN



LOCATION PLAN.
Scale 1:1250

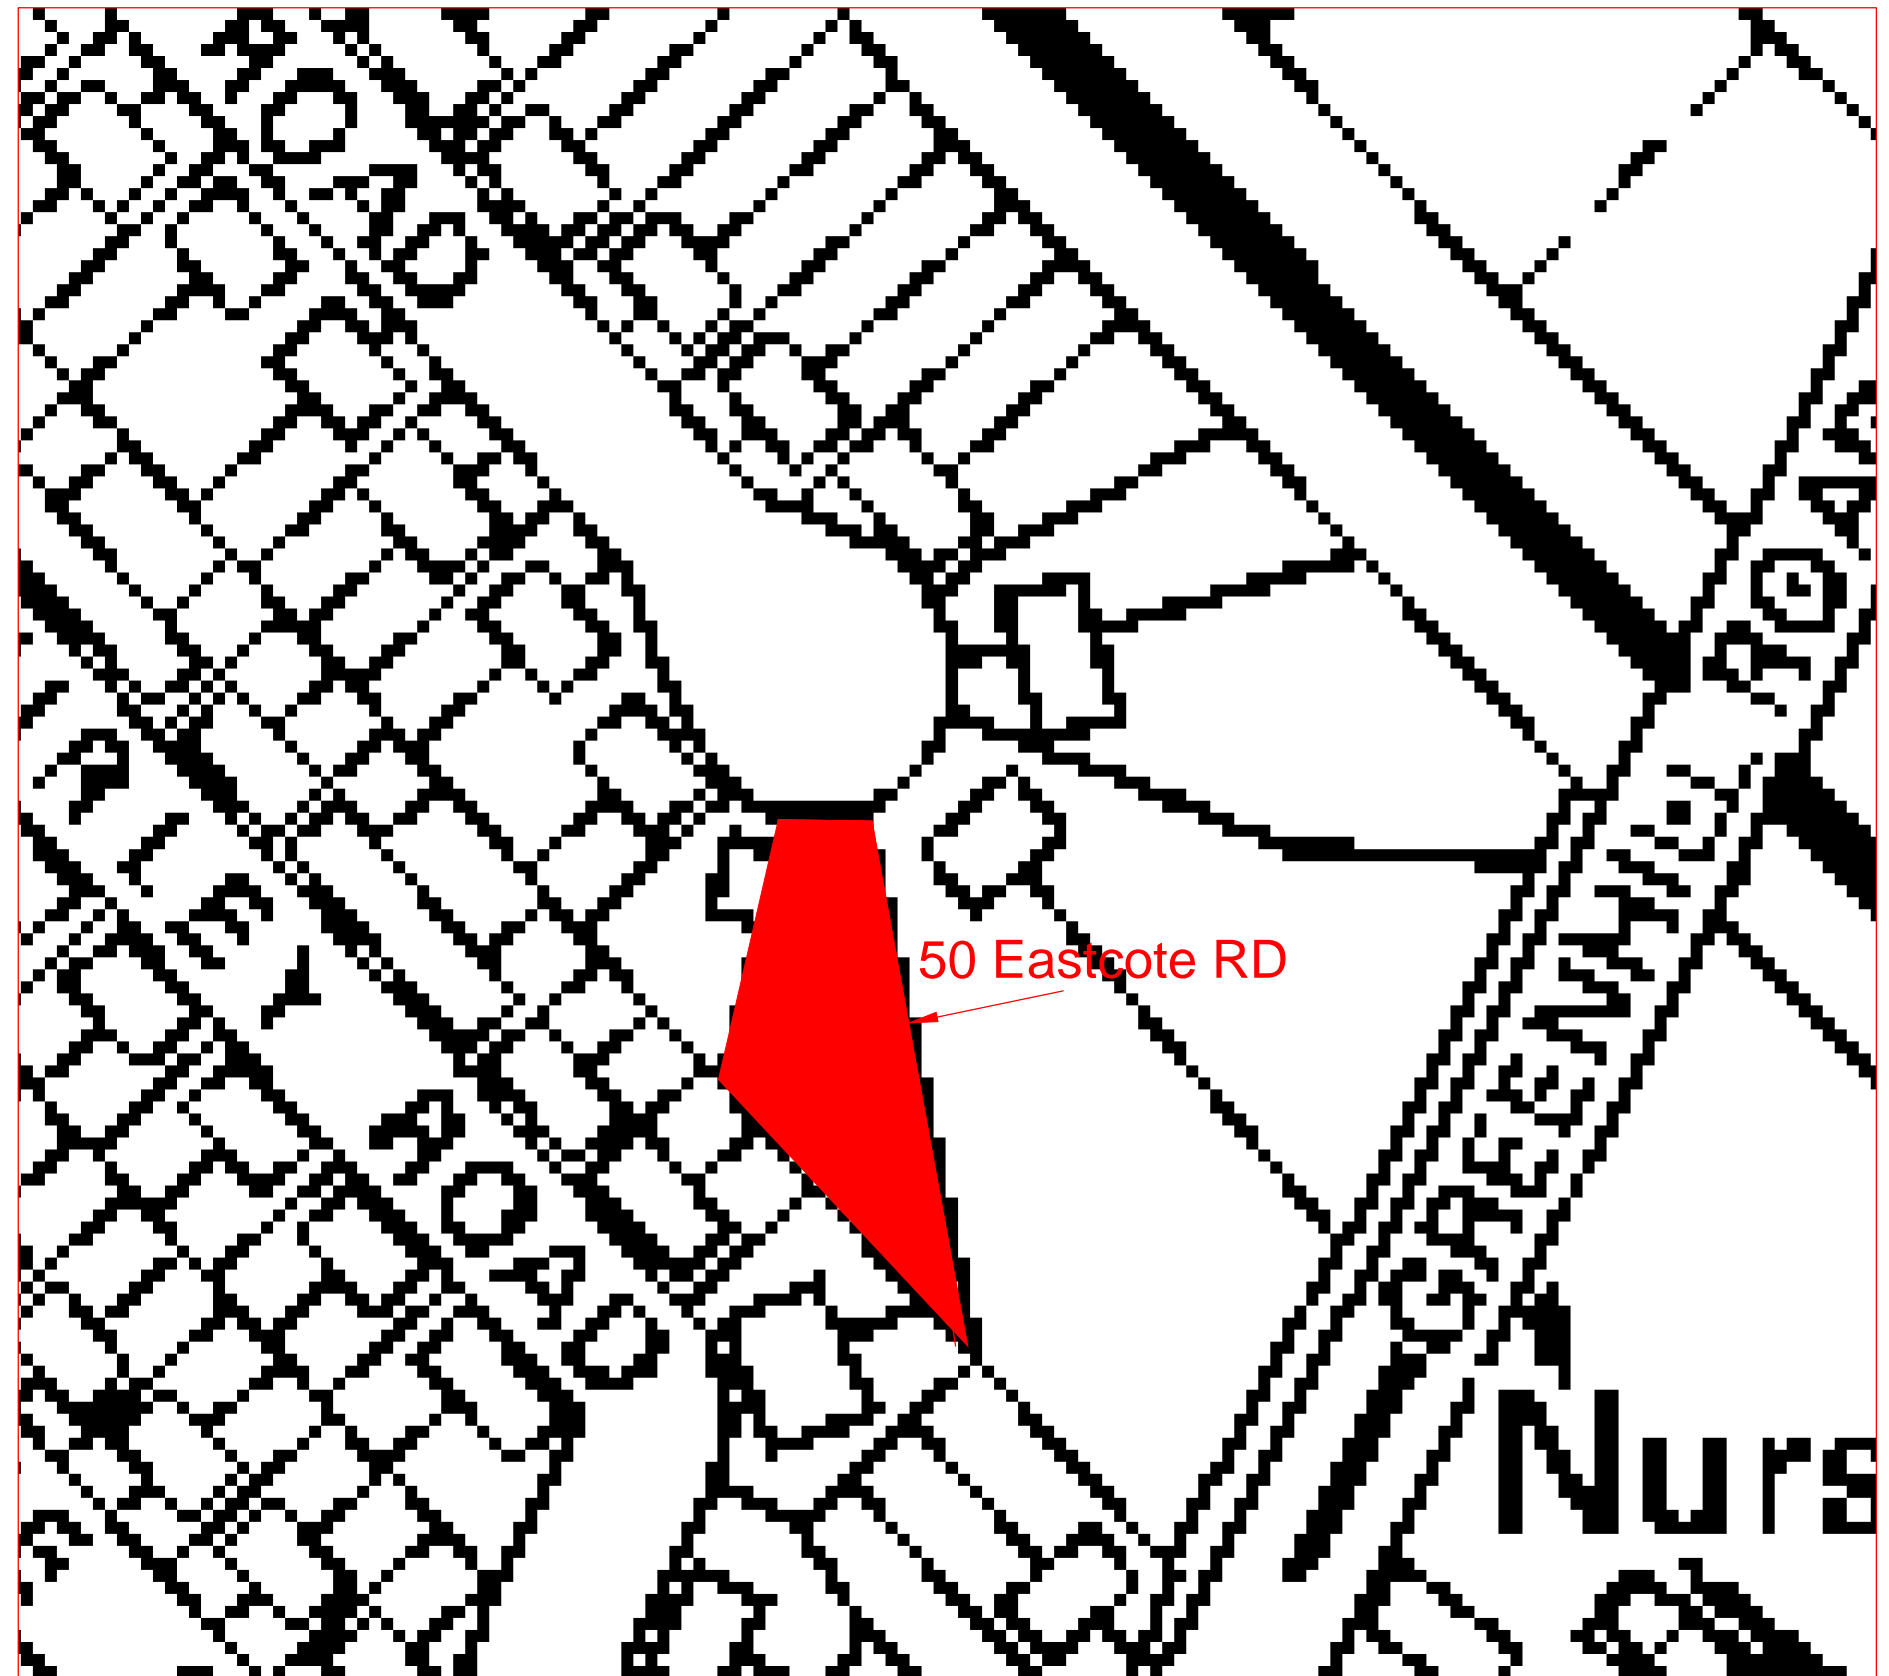

EXSITING FRONT ELEVATION



EXISTING REAR ELEVATION

CONSTRUCTION NOTES

General
All heights, level, sizes and dimensions to be checked on site prior to any works being carried out. Do not scale off the drawings. All manufacturer's recommendations are to be followed in respect of handling, installation and fixing of all products. Any discrepancies between those recommendations and any other requirements of the specification and/or drawings to be notified to the Clients and Designer. All materials to be stored, handled and installed in accordance with current manufacturer's CSHH regulations. Design, materials and workmanship are to comply with all current and relevant British Standards and Codes of Practice and Building Regulations Approved Documents, and to the approval of the Local Building Inspector.

FOR ALL CONSTRUCTION NOTES AND INFORMATION
REFER TO DRAWING K.SMITH-03

No	Revision/Issue	Date

SWH Design Services
THE FLORRIE
377 Mill St
Liverpool
07587185683

Project
**KEITH SMITH
GROUND FLOOR
EXTENSION**

Drawing Title
**EXISTING PLAN
& ELEVATIONS**

Project Ref.	50 EASTCOTE	Sheet 01
Date	04/11/15	
Scale	1:50 AT A1	