


First Floor

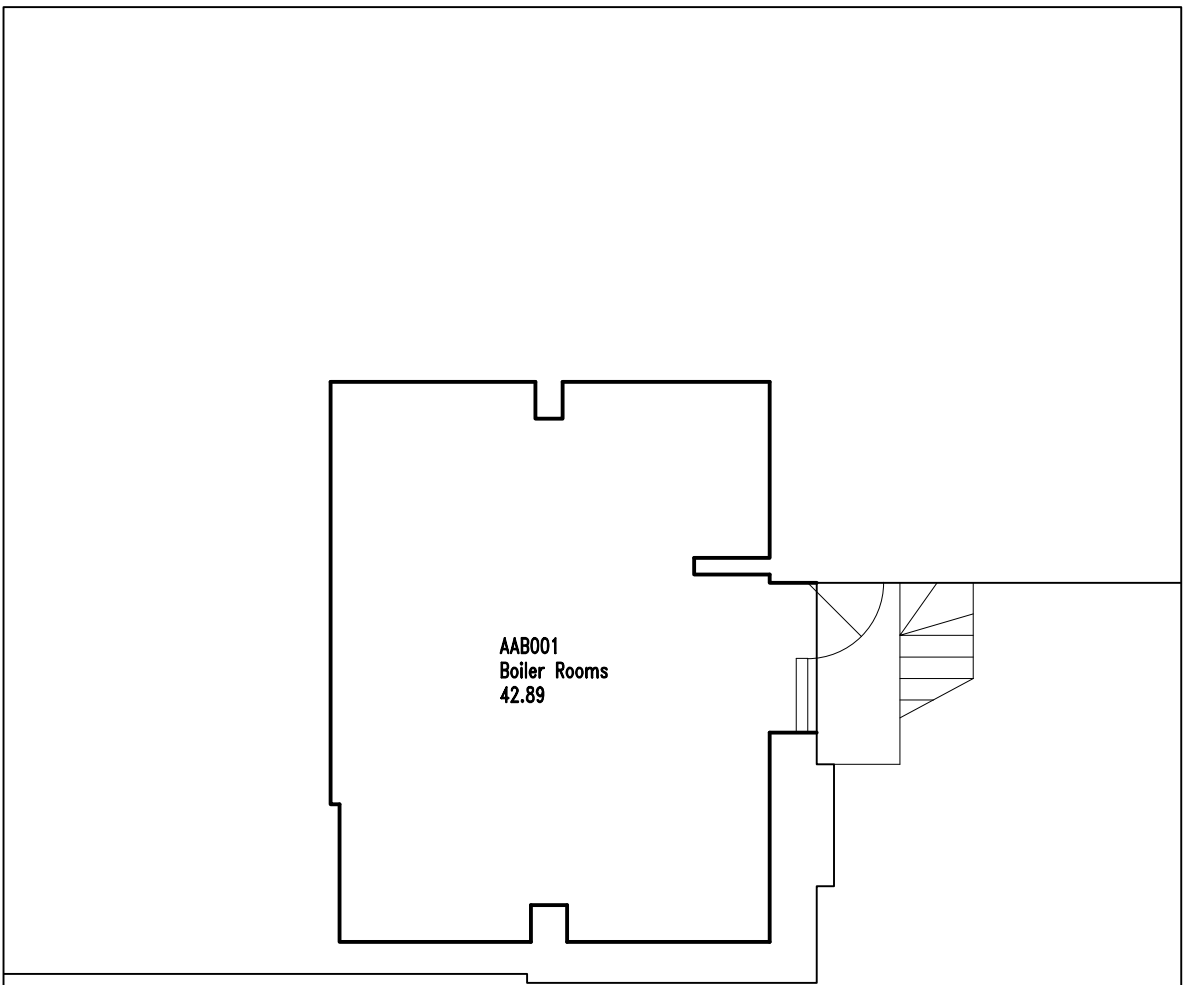

Basement Boiler Room

ELEVATION C



ELEVATION D




ELEVATION B





Following demolition lay top soil
& turf on footprint of the former
hall


Infill former openings & render
gable wall in sand / cement to
match existing

ELEVATION A

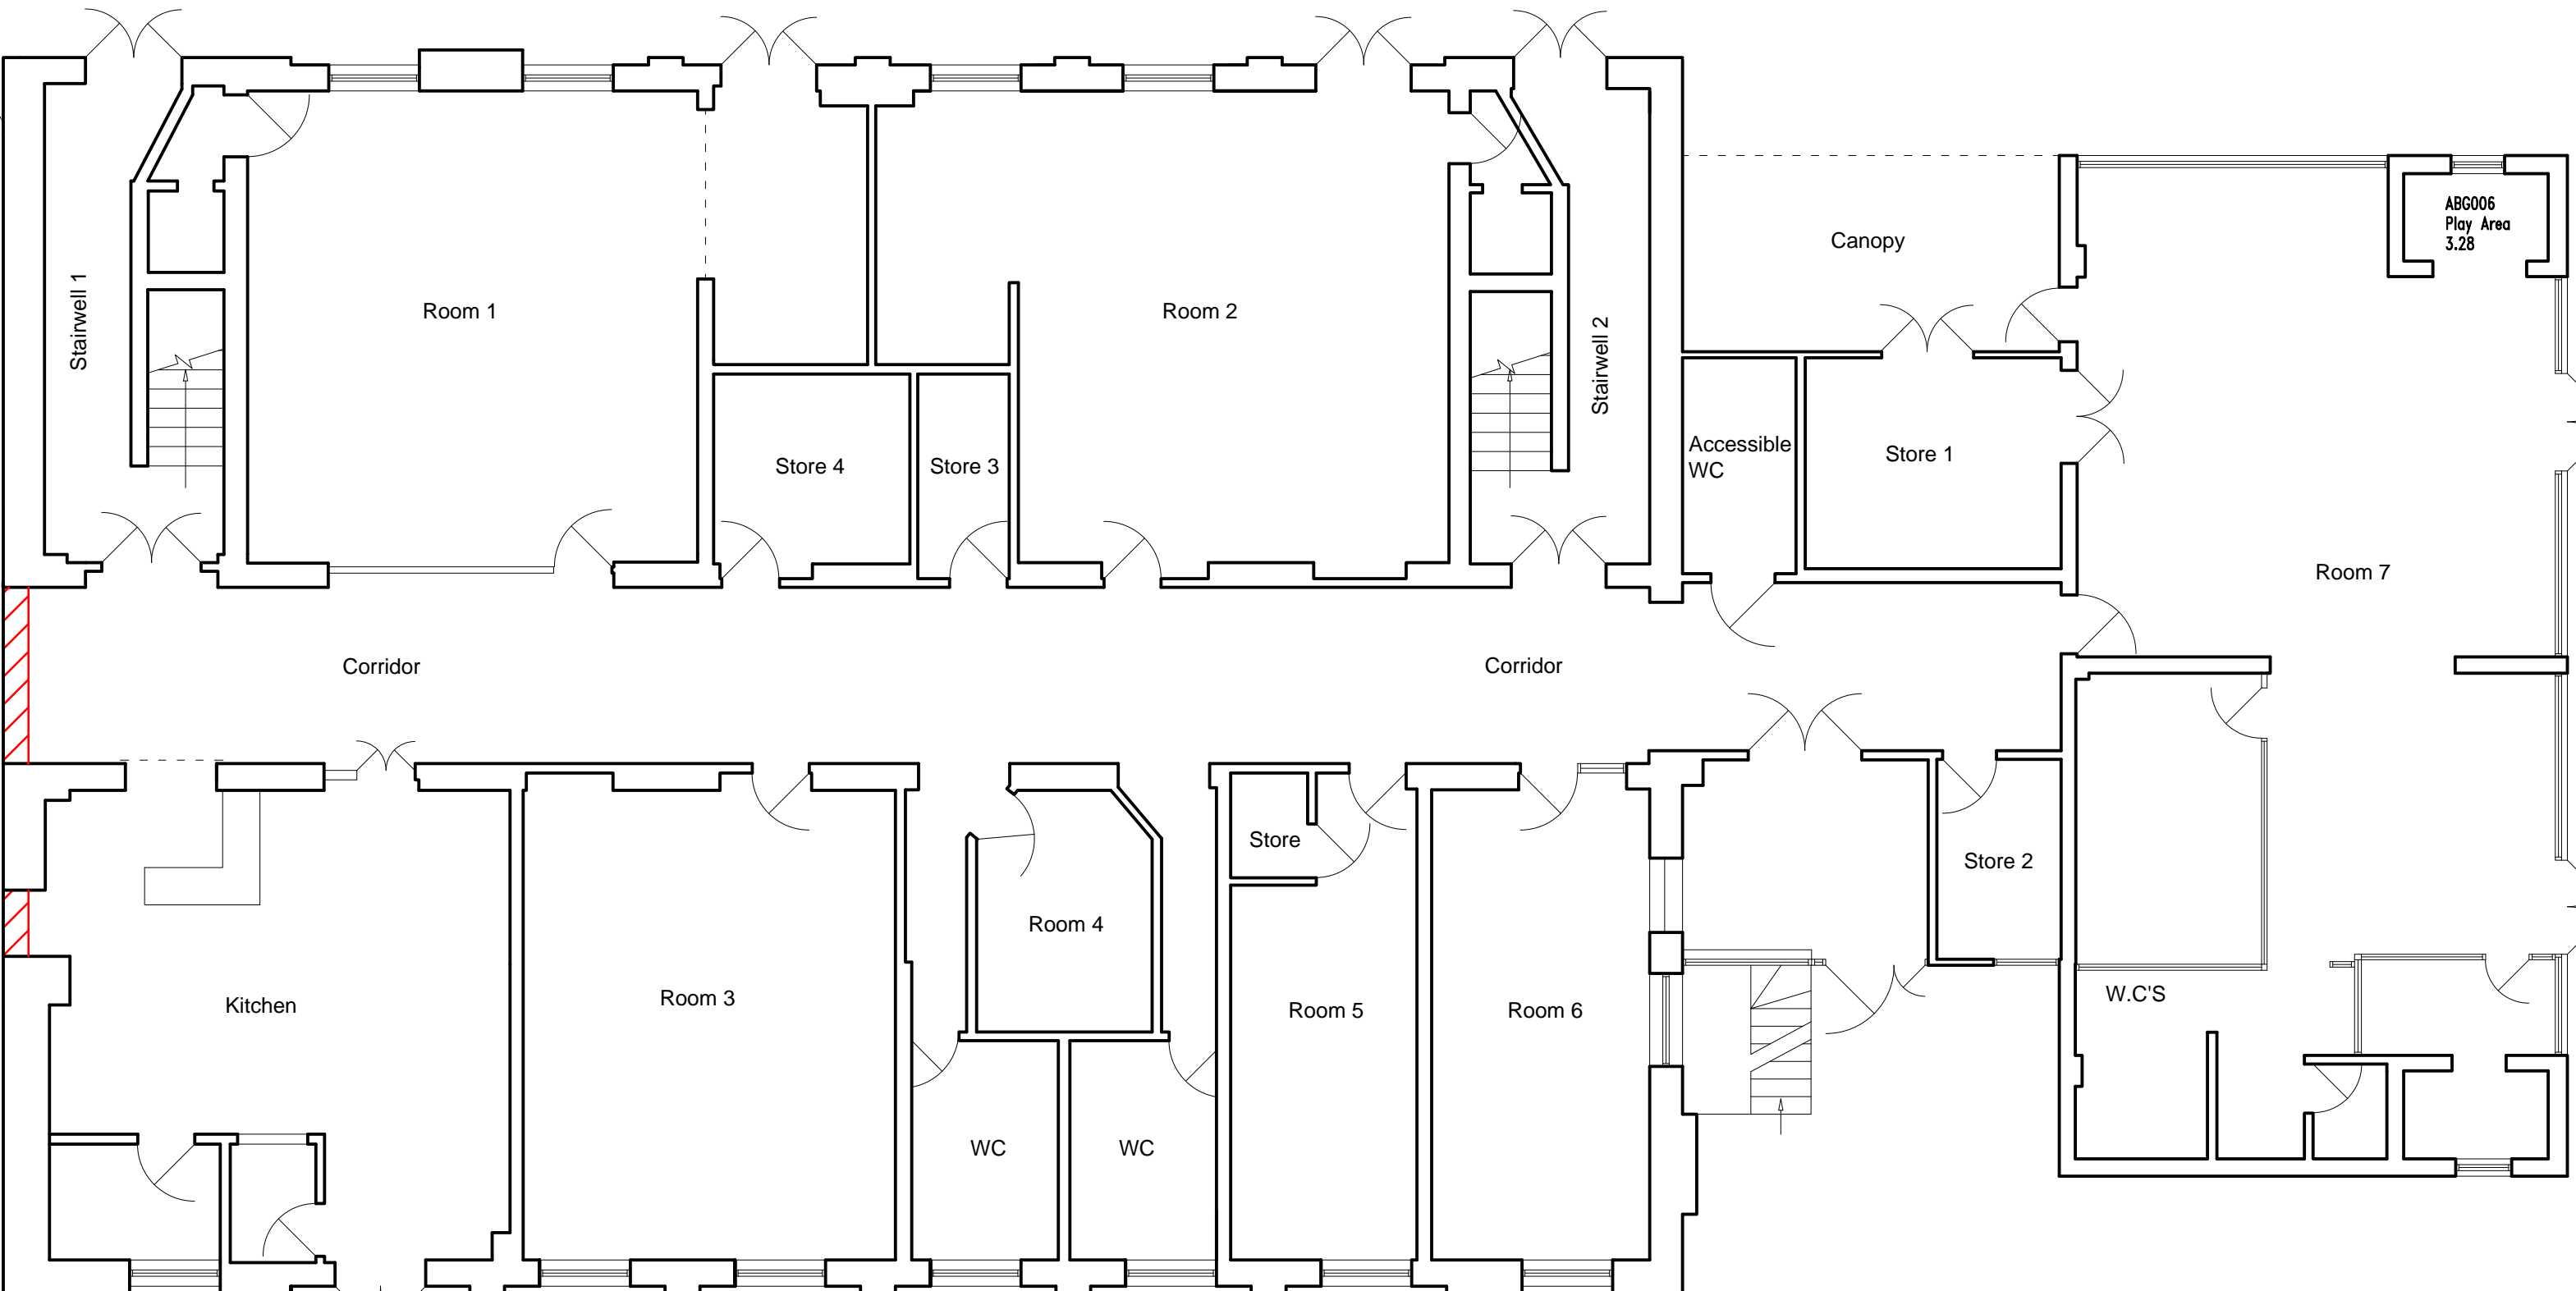

Ground Floor

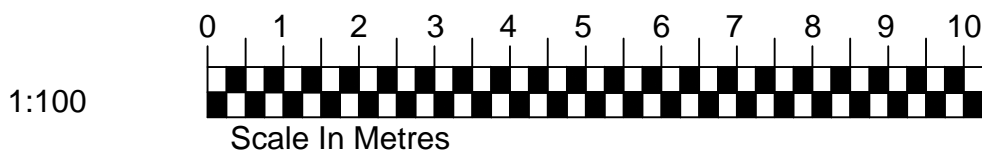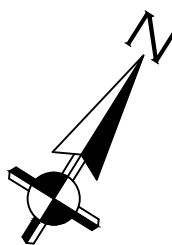

Rev	Amendments	Date
 PROPERTY AND CONSTRUCTION CONSULTANTS Claire Court Oriol Road Bootle Liverpool L20 7AD Tel No: (0151) 944 2030 Fax No: (0151) 944 1625 E-mail: cs@cunliffesurveyors.co.uk		Client West Everton Community Council Project Title Community Building Fire Reinstatement & Refurbishment Works
Drawing Title Building Floor Plans As Proposed		Drawn MOK
		Date Nov 15
		Checked
SCALE 1:100 @ A1		
DWG No.		5613-02