



NORTH ELEVATION

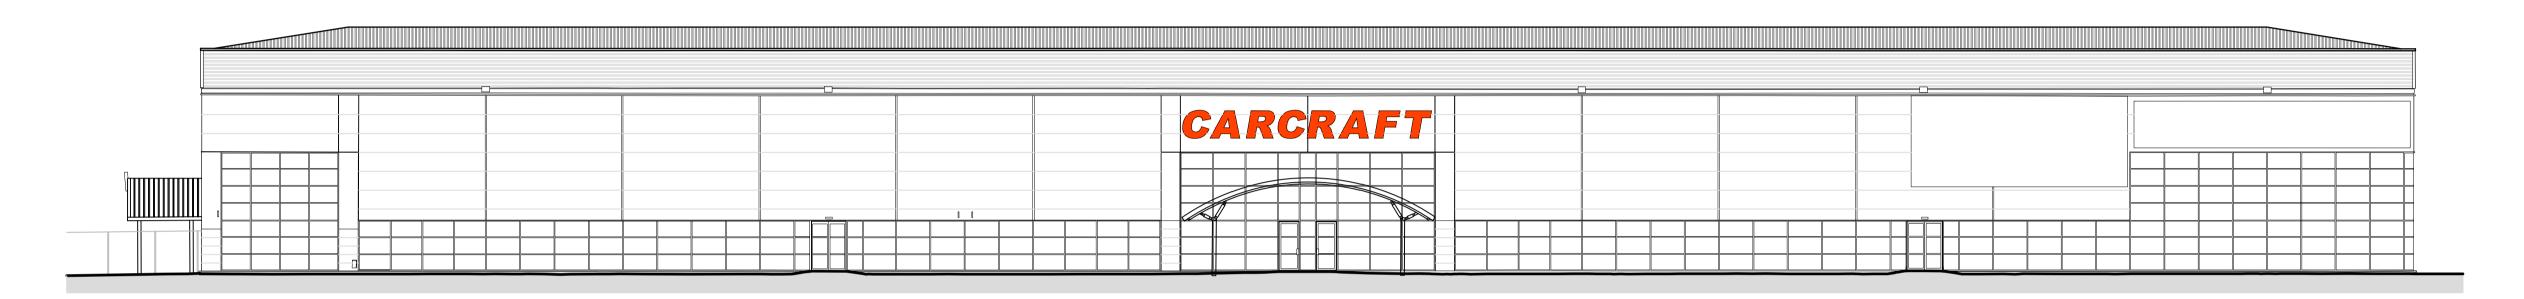


## WEST ELEVATION

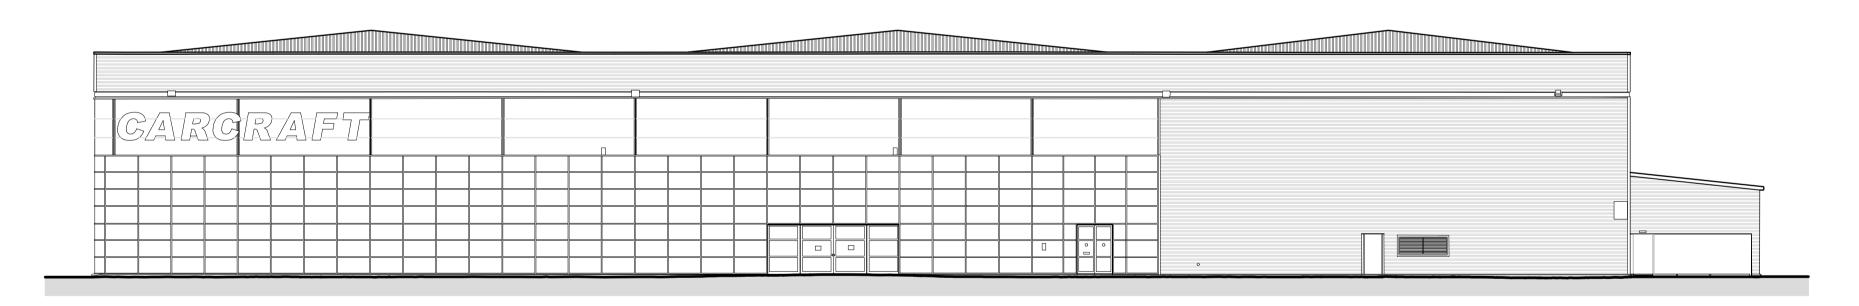

SOUTH ELEVATION



EAST ELEVATION

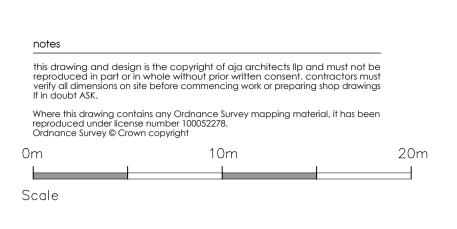



Regeneration of former
Carcraft Site
Axis Business Park
Liverpool

Existing Elevations

scale 1:200 @ A1 drawn Zi

checked JP date 27 Nov 2015

5834-106 A planning