


SECOND FLOOR PLAN

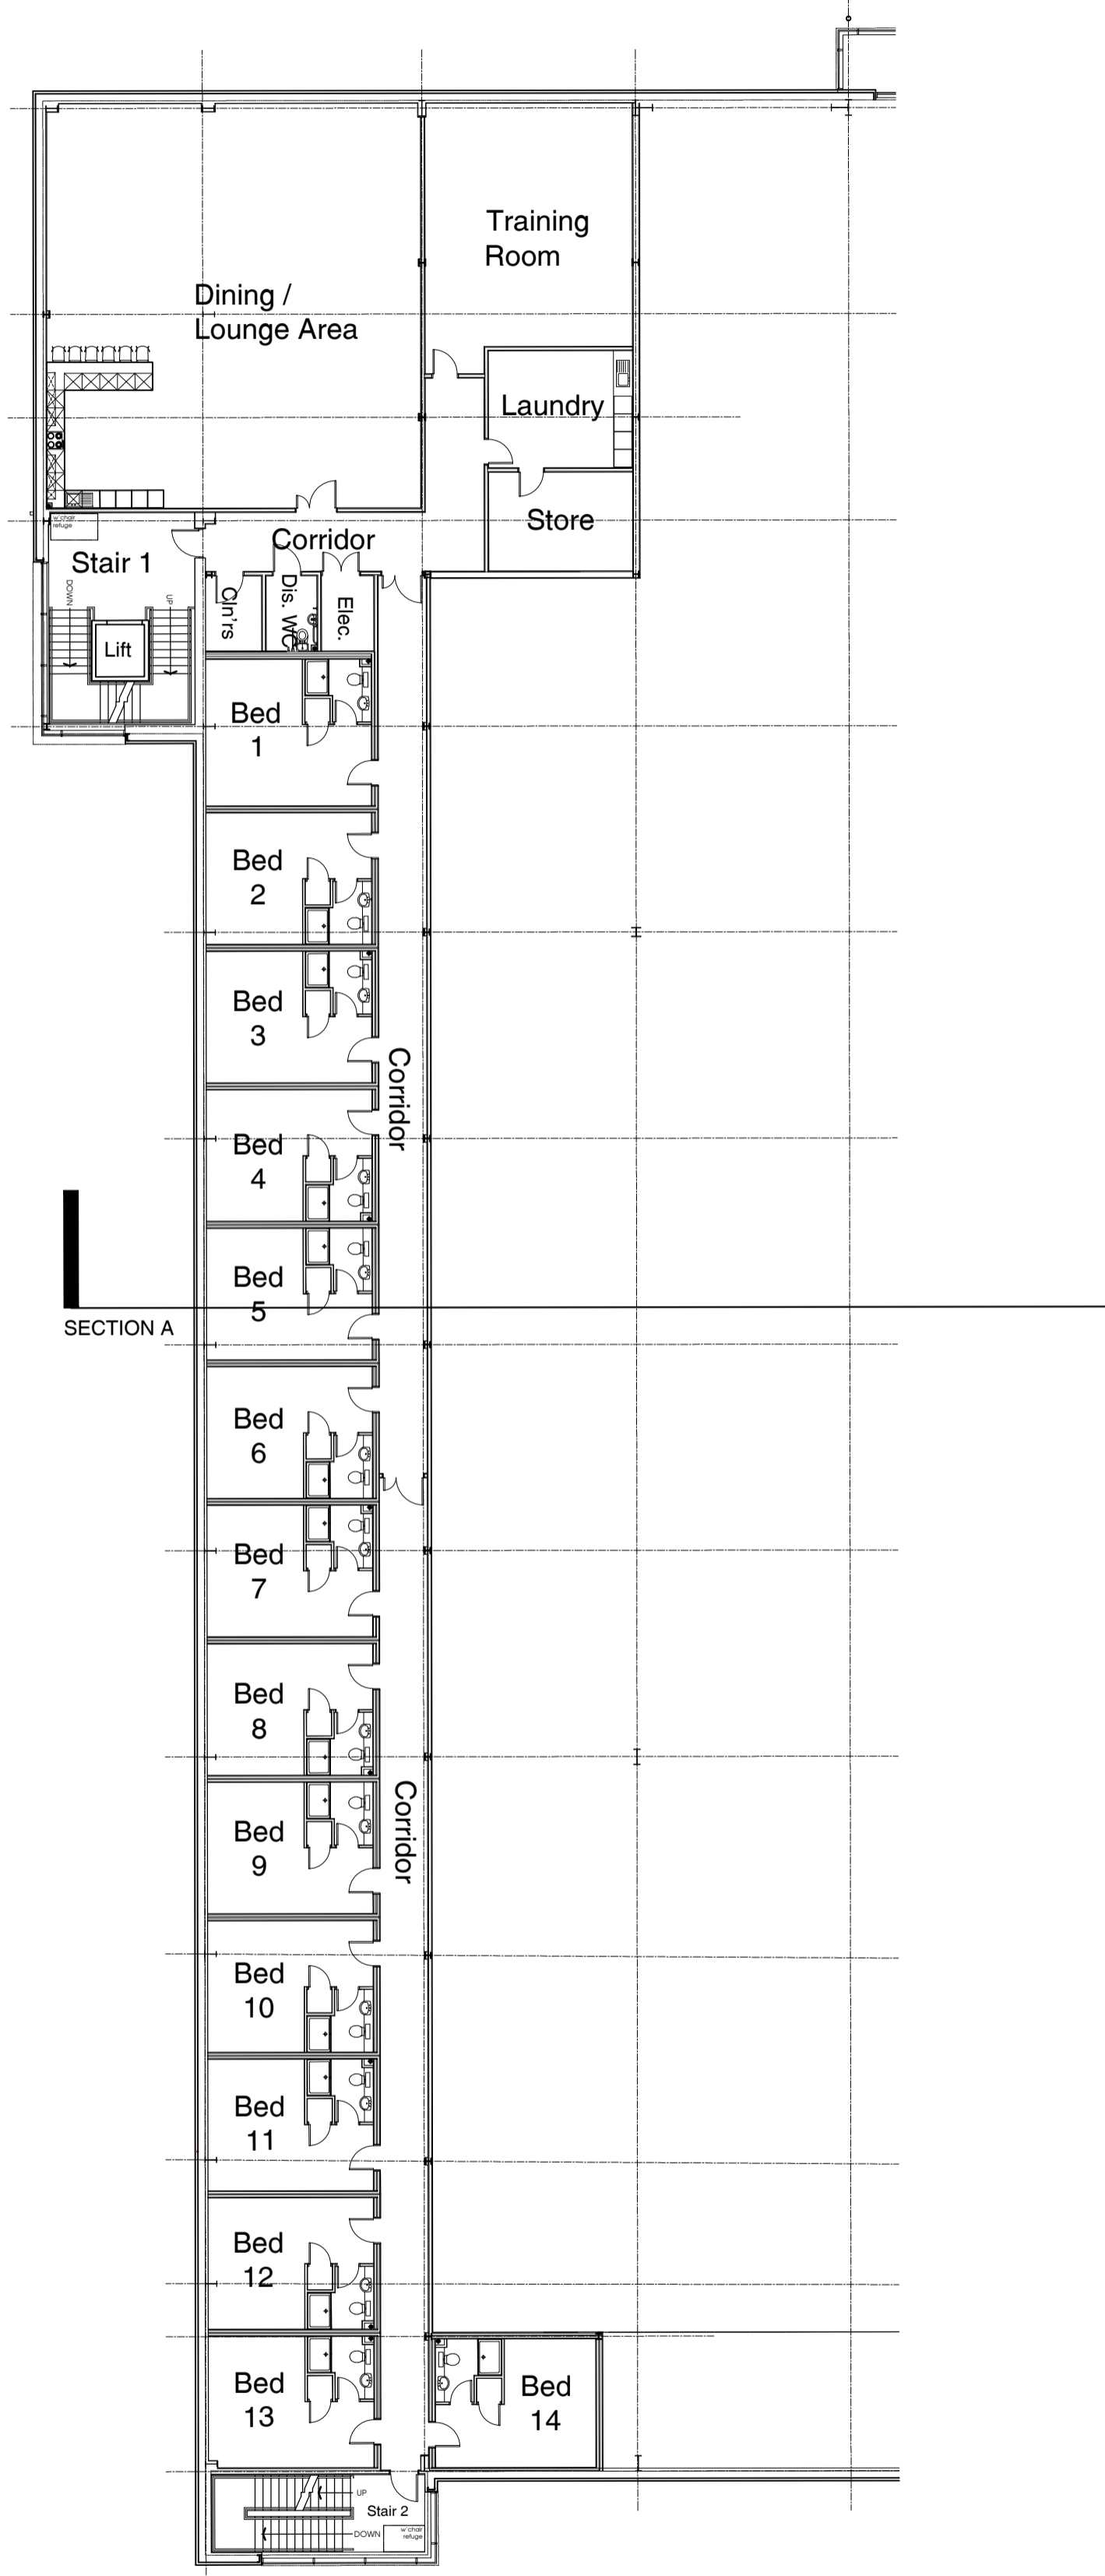

FIRST FLOOR PLAN

B	10.12.15	Updated for planning Issue	Zi
A	08.12.15	Planning Issue	Zi
no.	date	revision	by



aja architects llp
1170 Elliott Court
Herald Avenue
Coventry Business Park
COVENTRY CV5 6UB

T: 024 7625 3200
F: 024 7625 3210
E: aja@aja-architects.com
W: www.aja-architects.com

aja architects llp is a limited liability partnership registered in England No. OC326721
client

T J Morris

project

Regeneration of former
Carcraft Site
Axis Business Park
Liverpool

drawing

Proposed First and Second
Floor Plans

scale 1:200 @ A1 drawn Zi

checked JP date 25 Nov 2015

no

5834-111 B
planning