
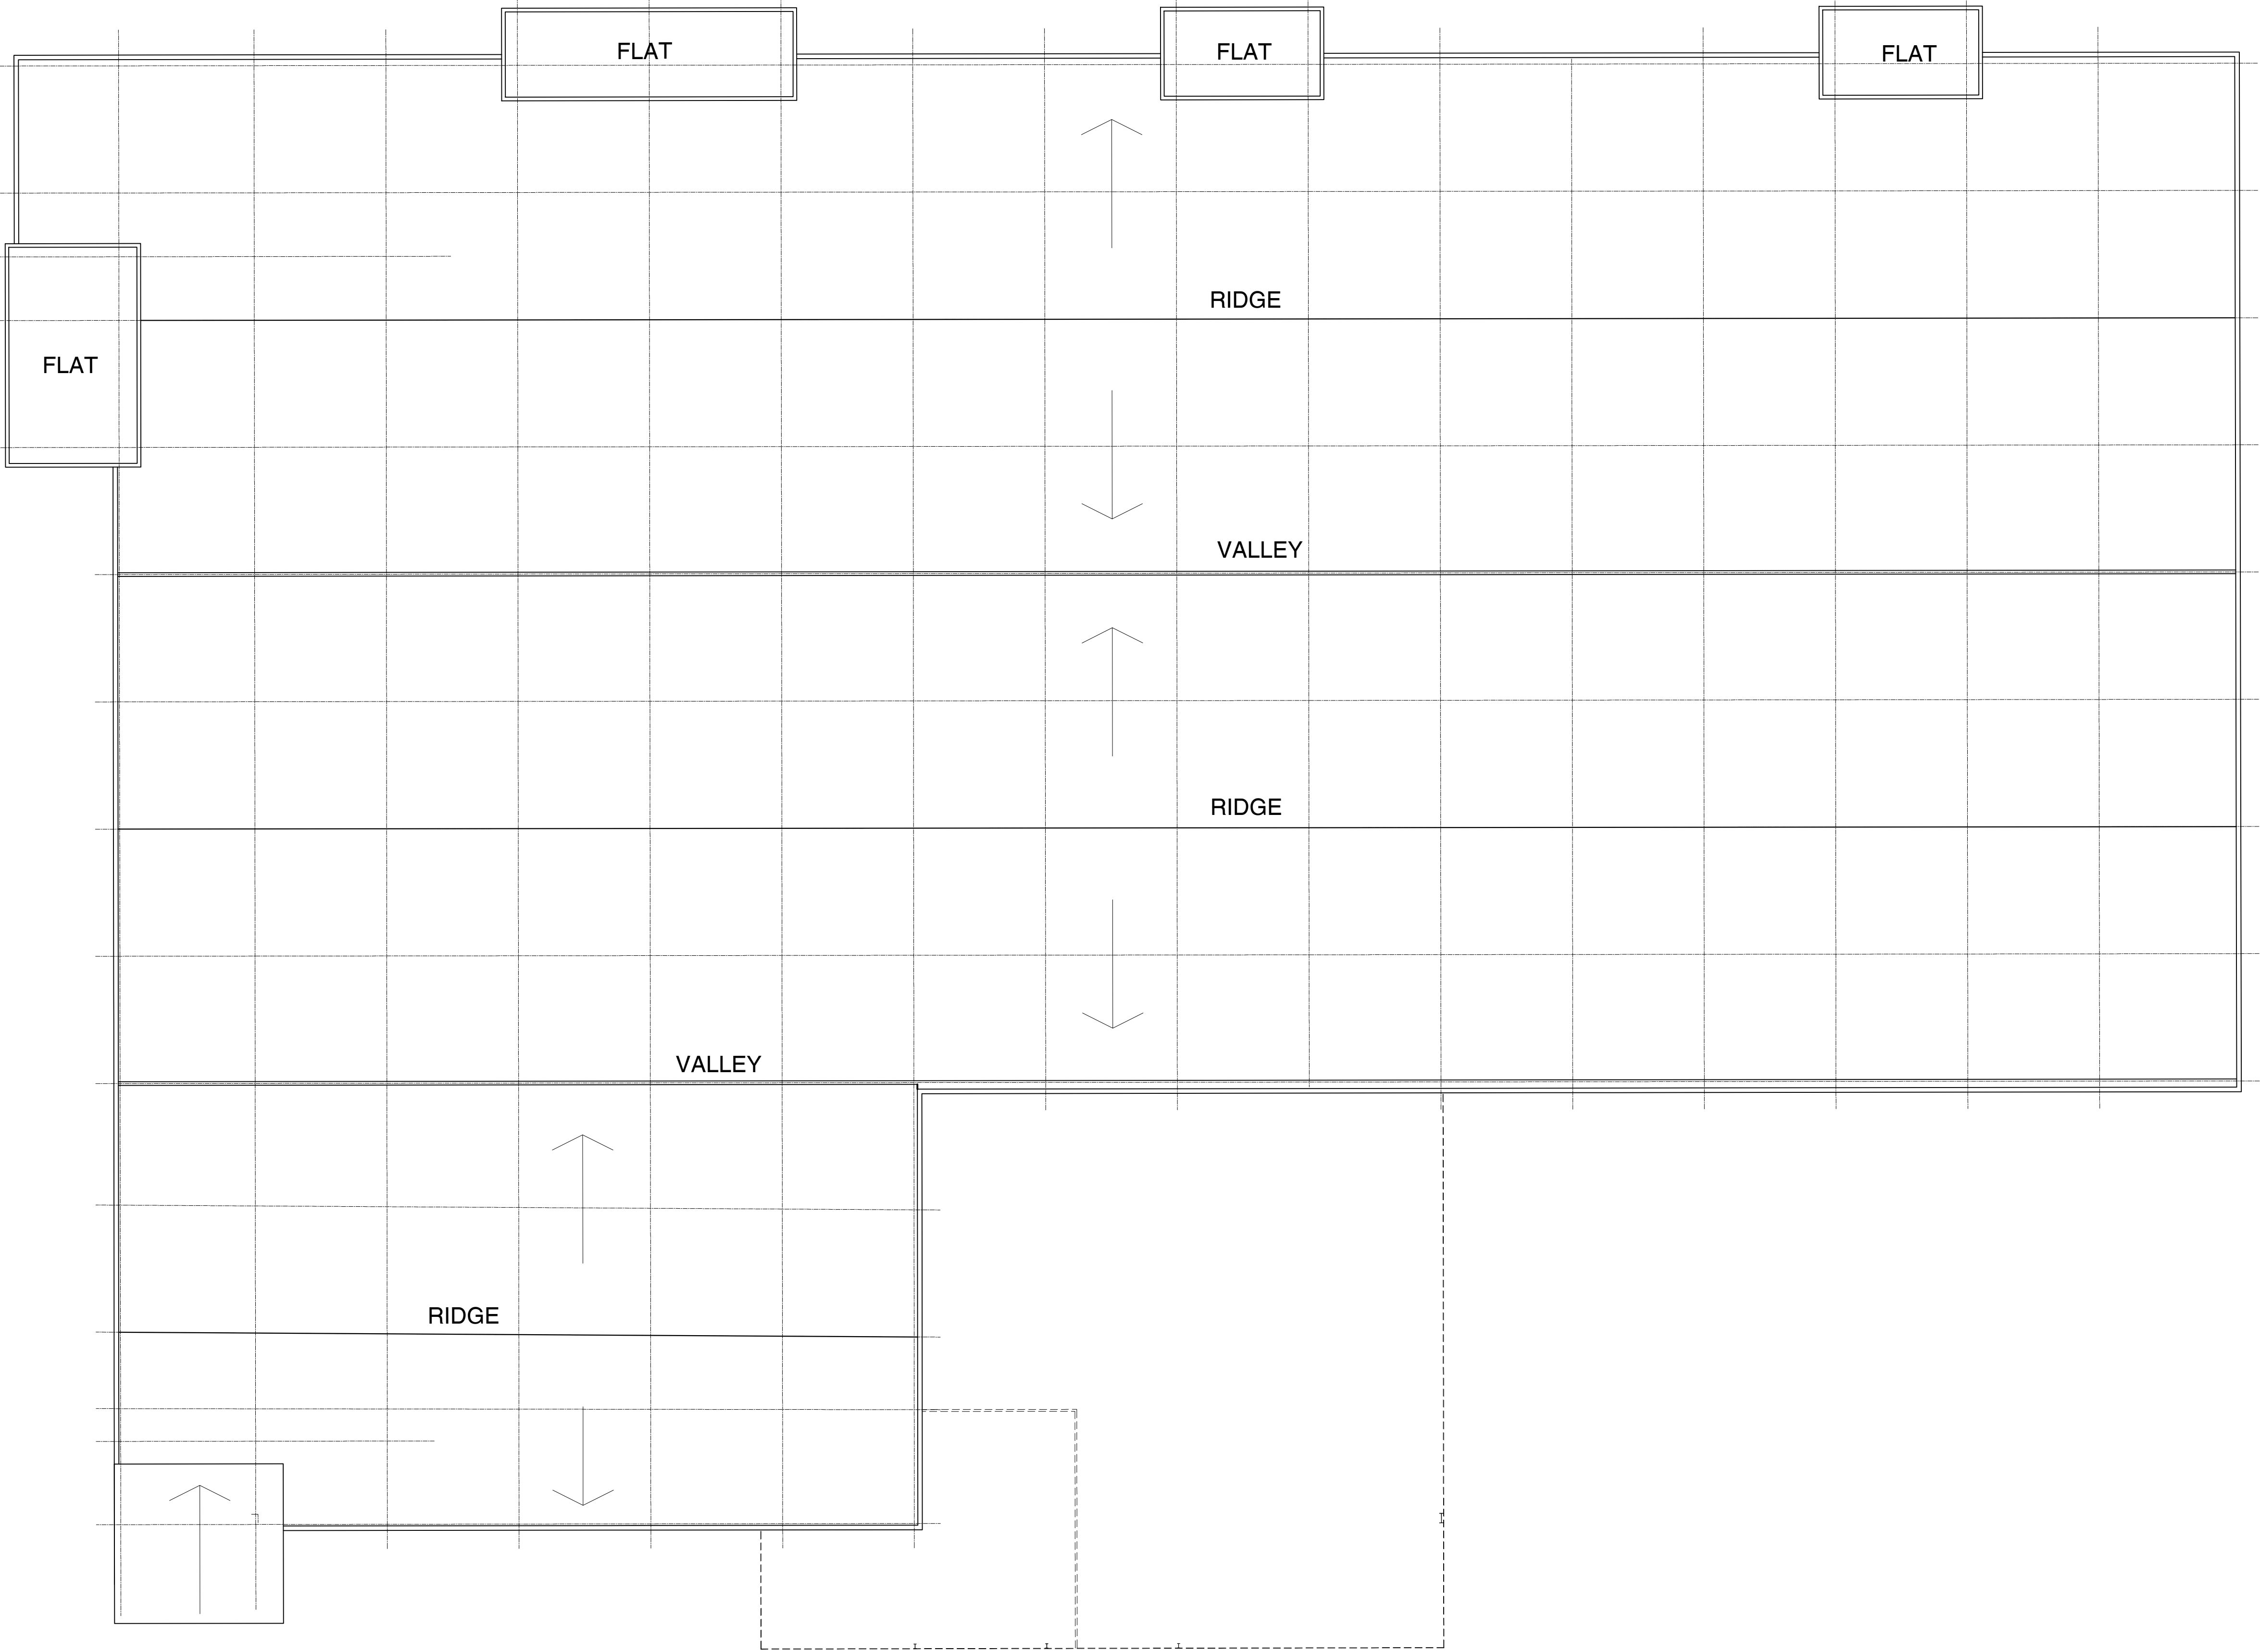


notes

this drawing and design is the copyright of aja architects llp and must not be reproduced in part or in whole without prior written consent. contractors must verify all dimensions on site before commencing work or preparing shop drawings. If in doubt! ASK.

Where this drawing contains any Ordnance Survey mapping material, it has been reproduced under license number 100052276.
Ordnance Survey © Crown copyright

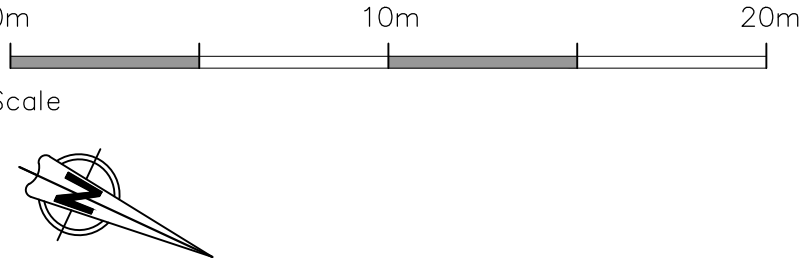

A	08.12.15	Planning Issue	ZI
no.	date	revision	by



aja architects llp
1170 Elliott Court
Herald Avenue
Coventry Business Park
COVENTRY CV5 6UB

T: 024 7625 3200
F: 024 7625 3210
E: aja@aja-architects.com
W: www.aja-architects.com

aja architects llp is a limited liability partnership registered in England No. OC326721

client

T J Morris

project

Regeneration of former
Carcraft Site
Axis Business Park
Liverpool

drawing

Proposed Roof Plan

scale 1:200 @ A1 drawn ZI

checked JP date 07 Dec 2015

no

5834-114 A
planning