




2 Science Block - First
1 : 100

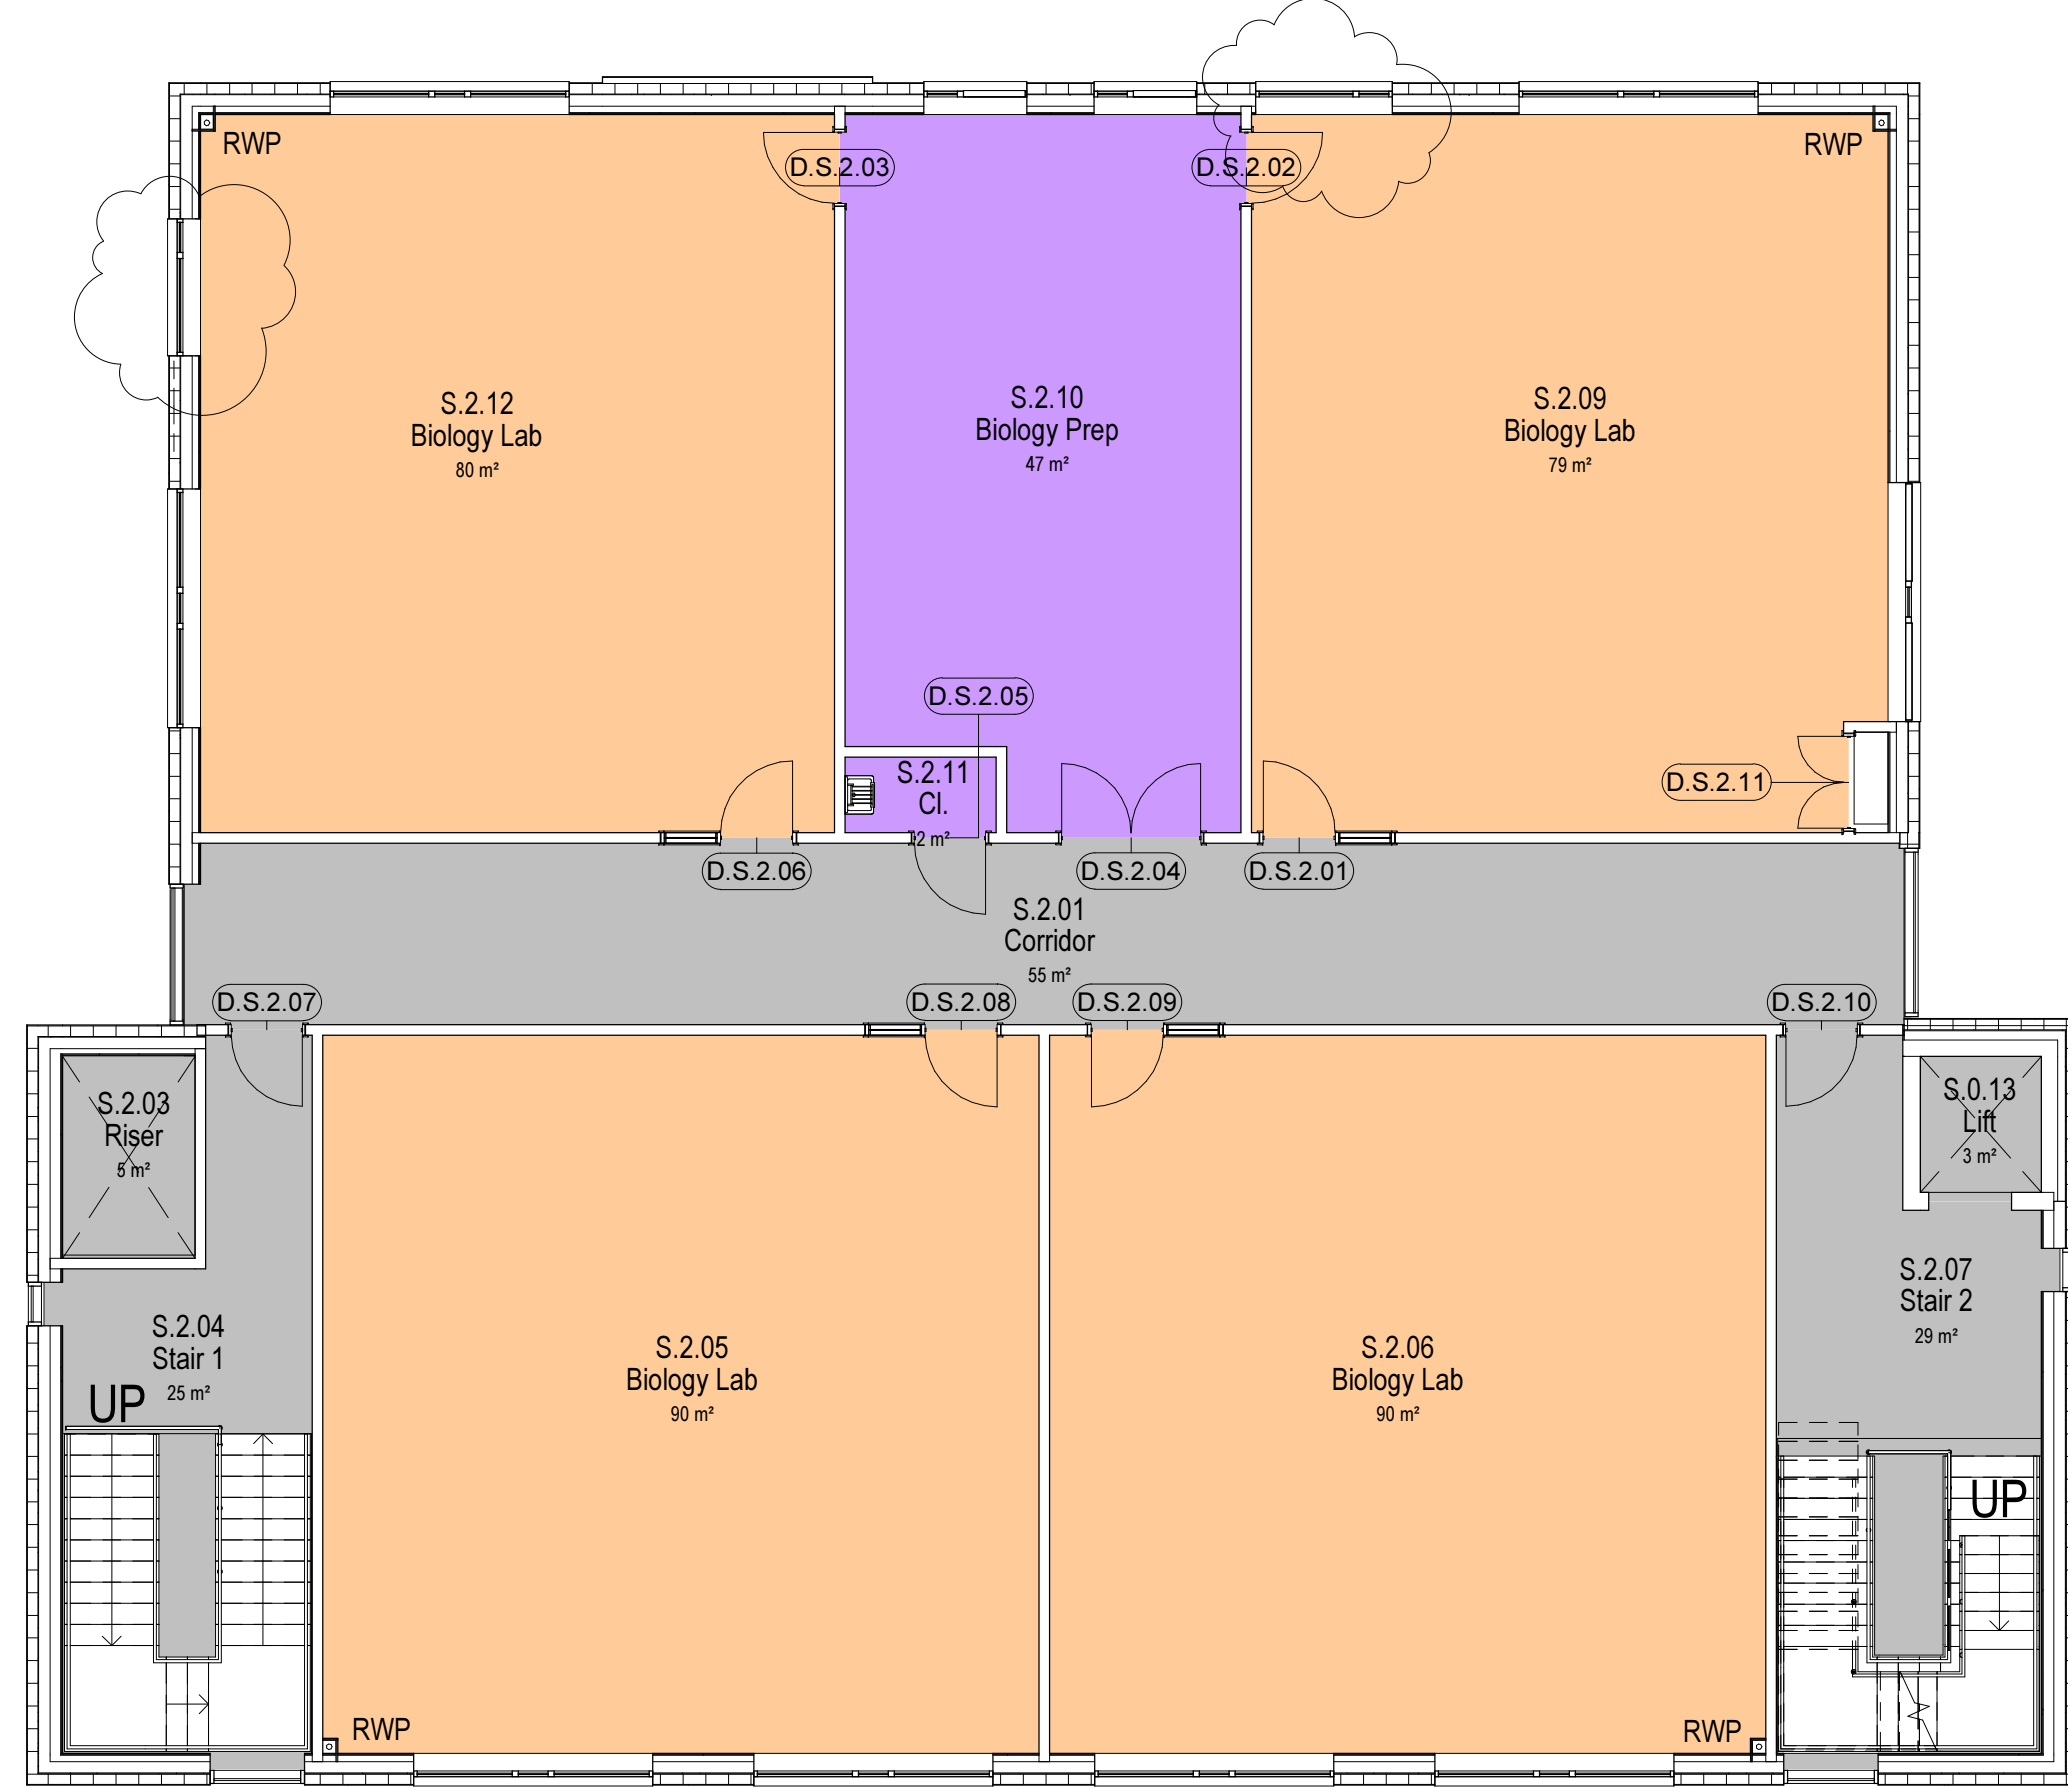

3 Science Block - Second
1 : 100

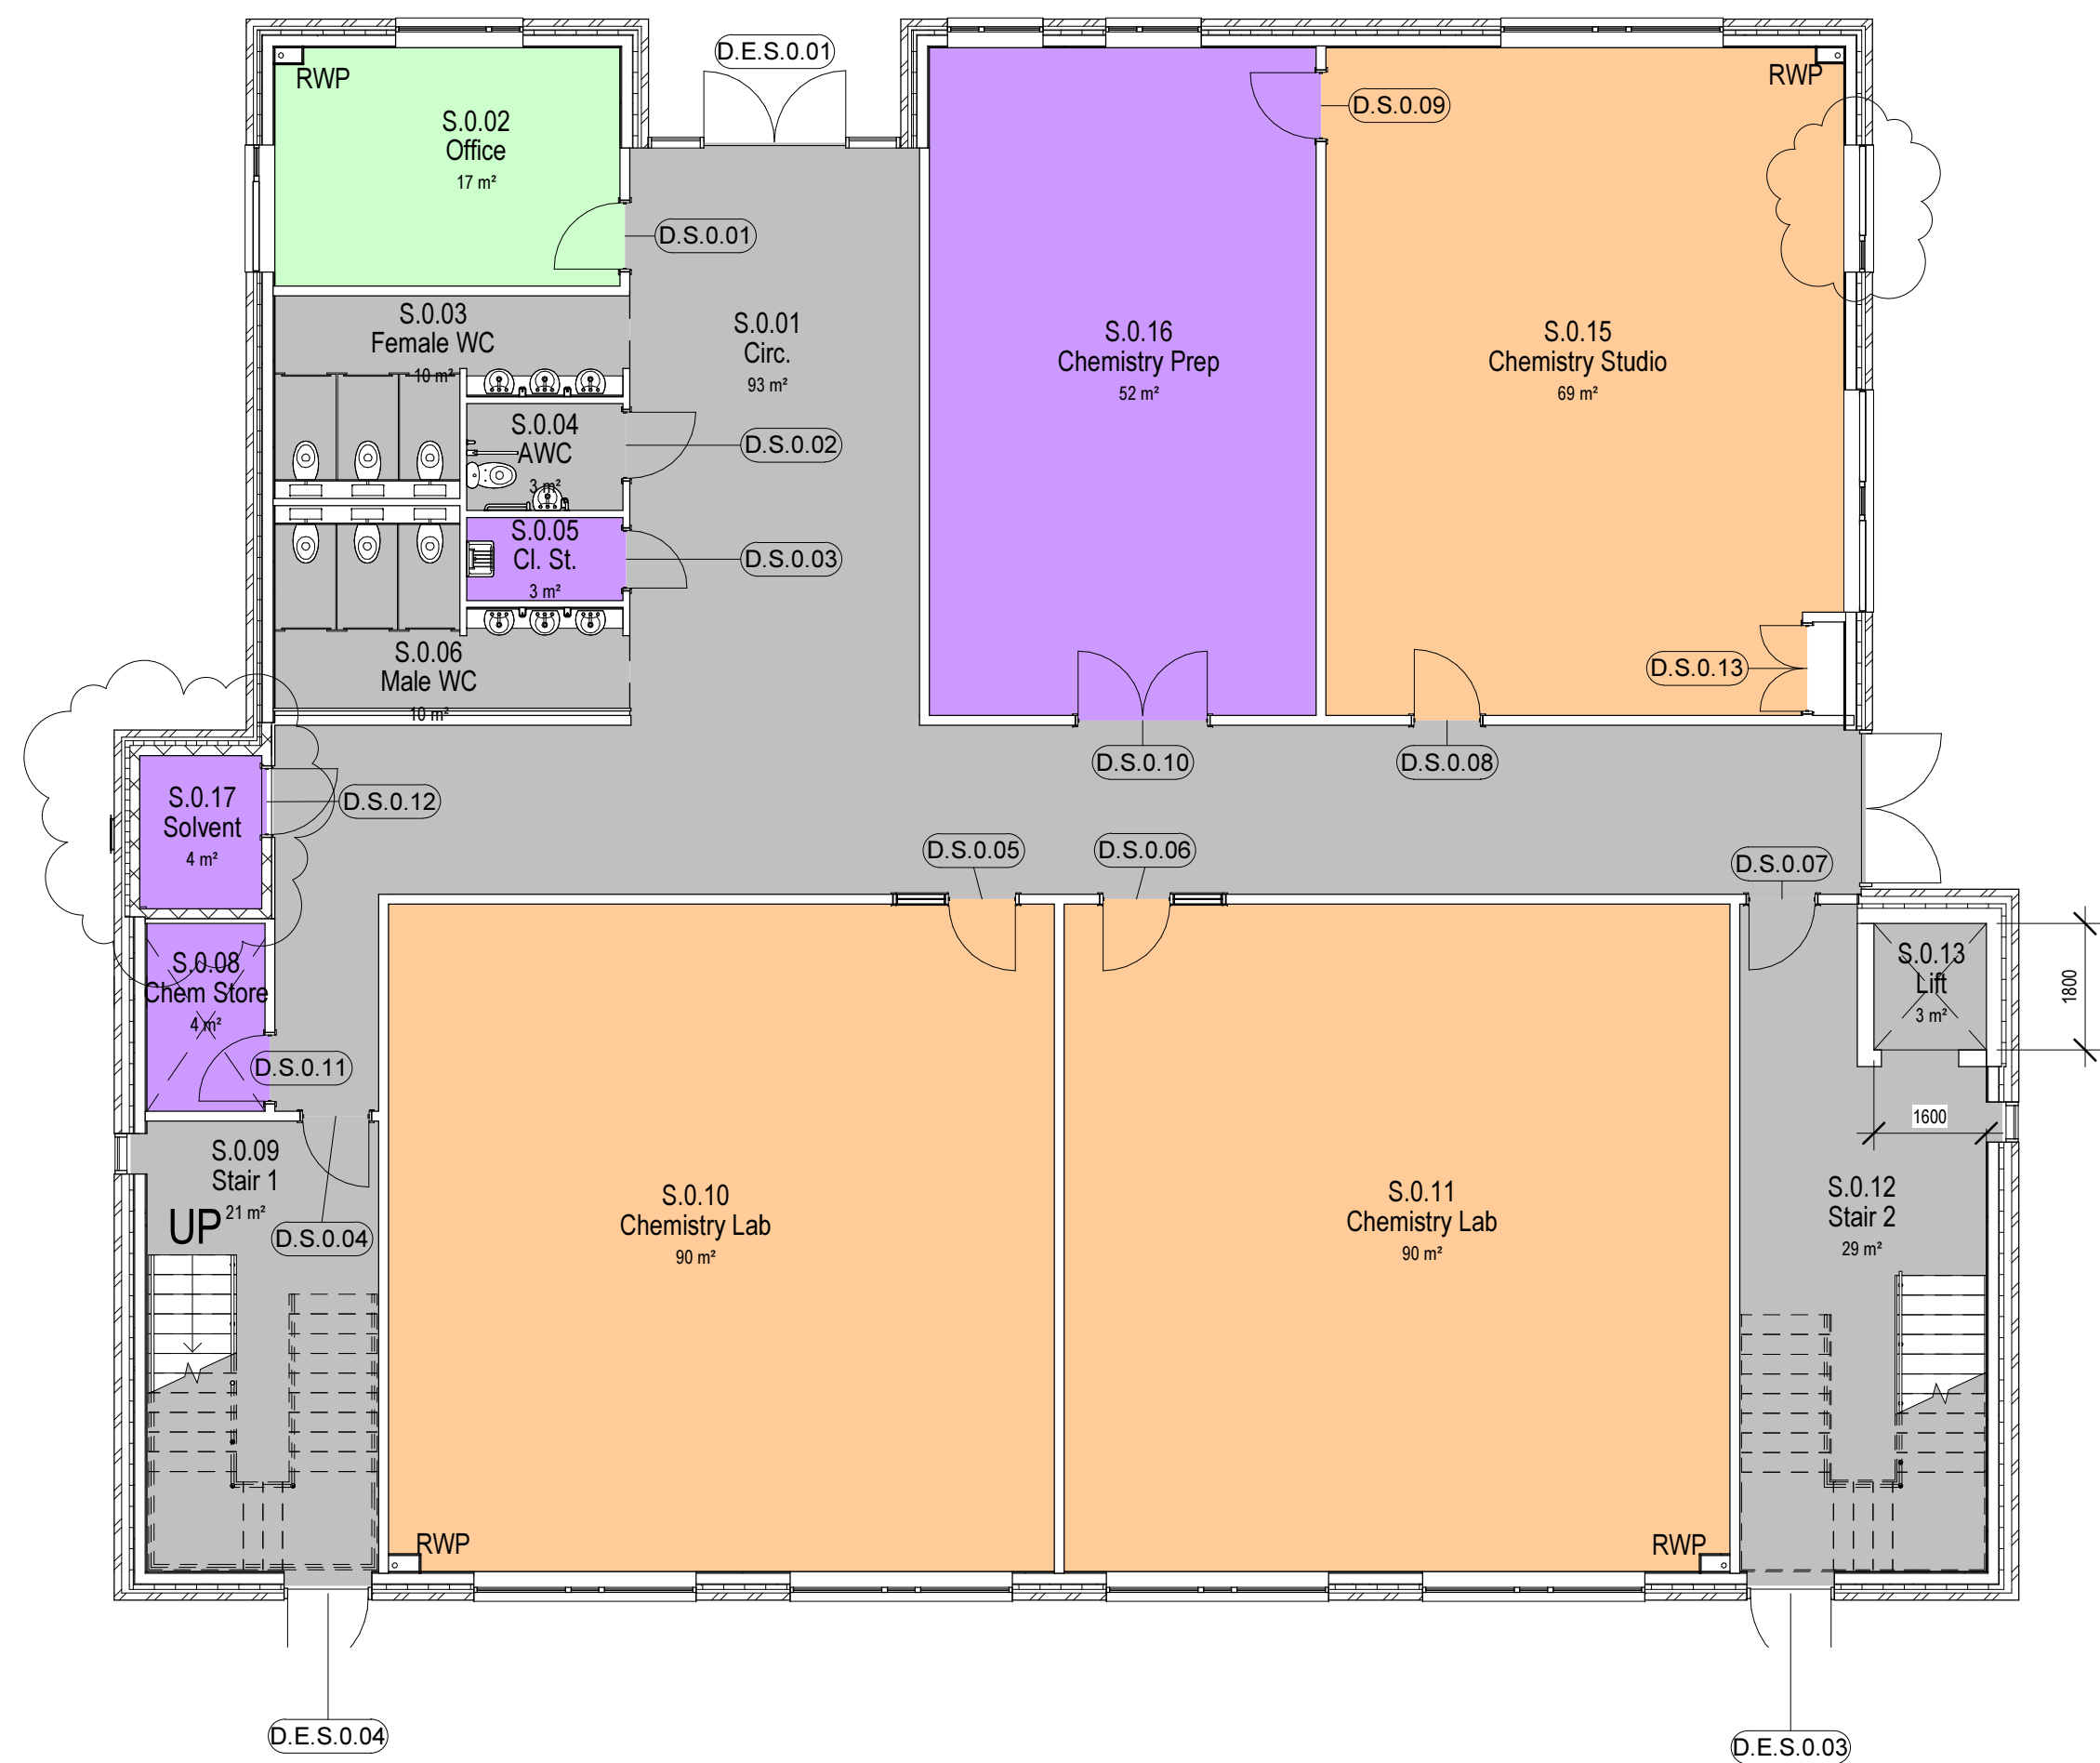

1 Science Block - Ground
1 : 100

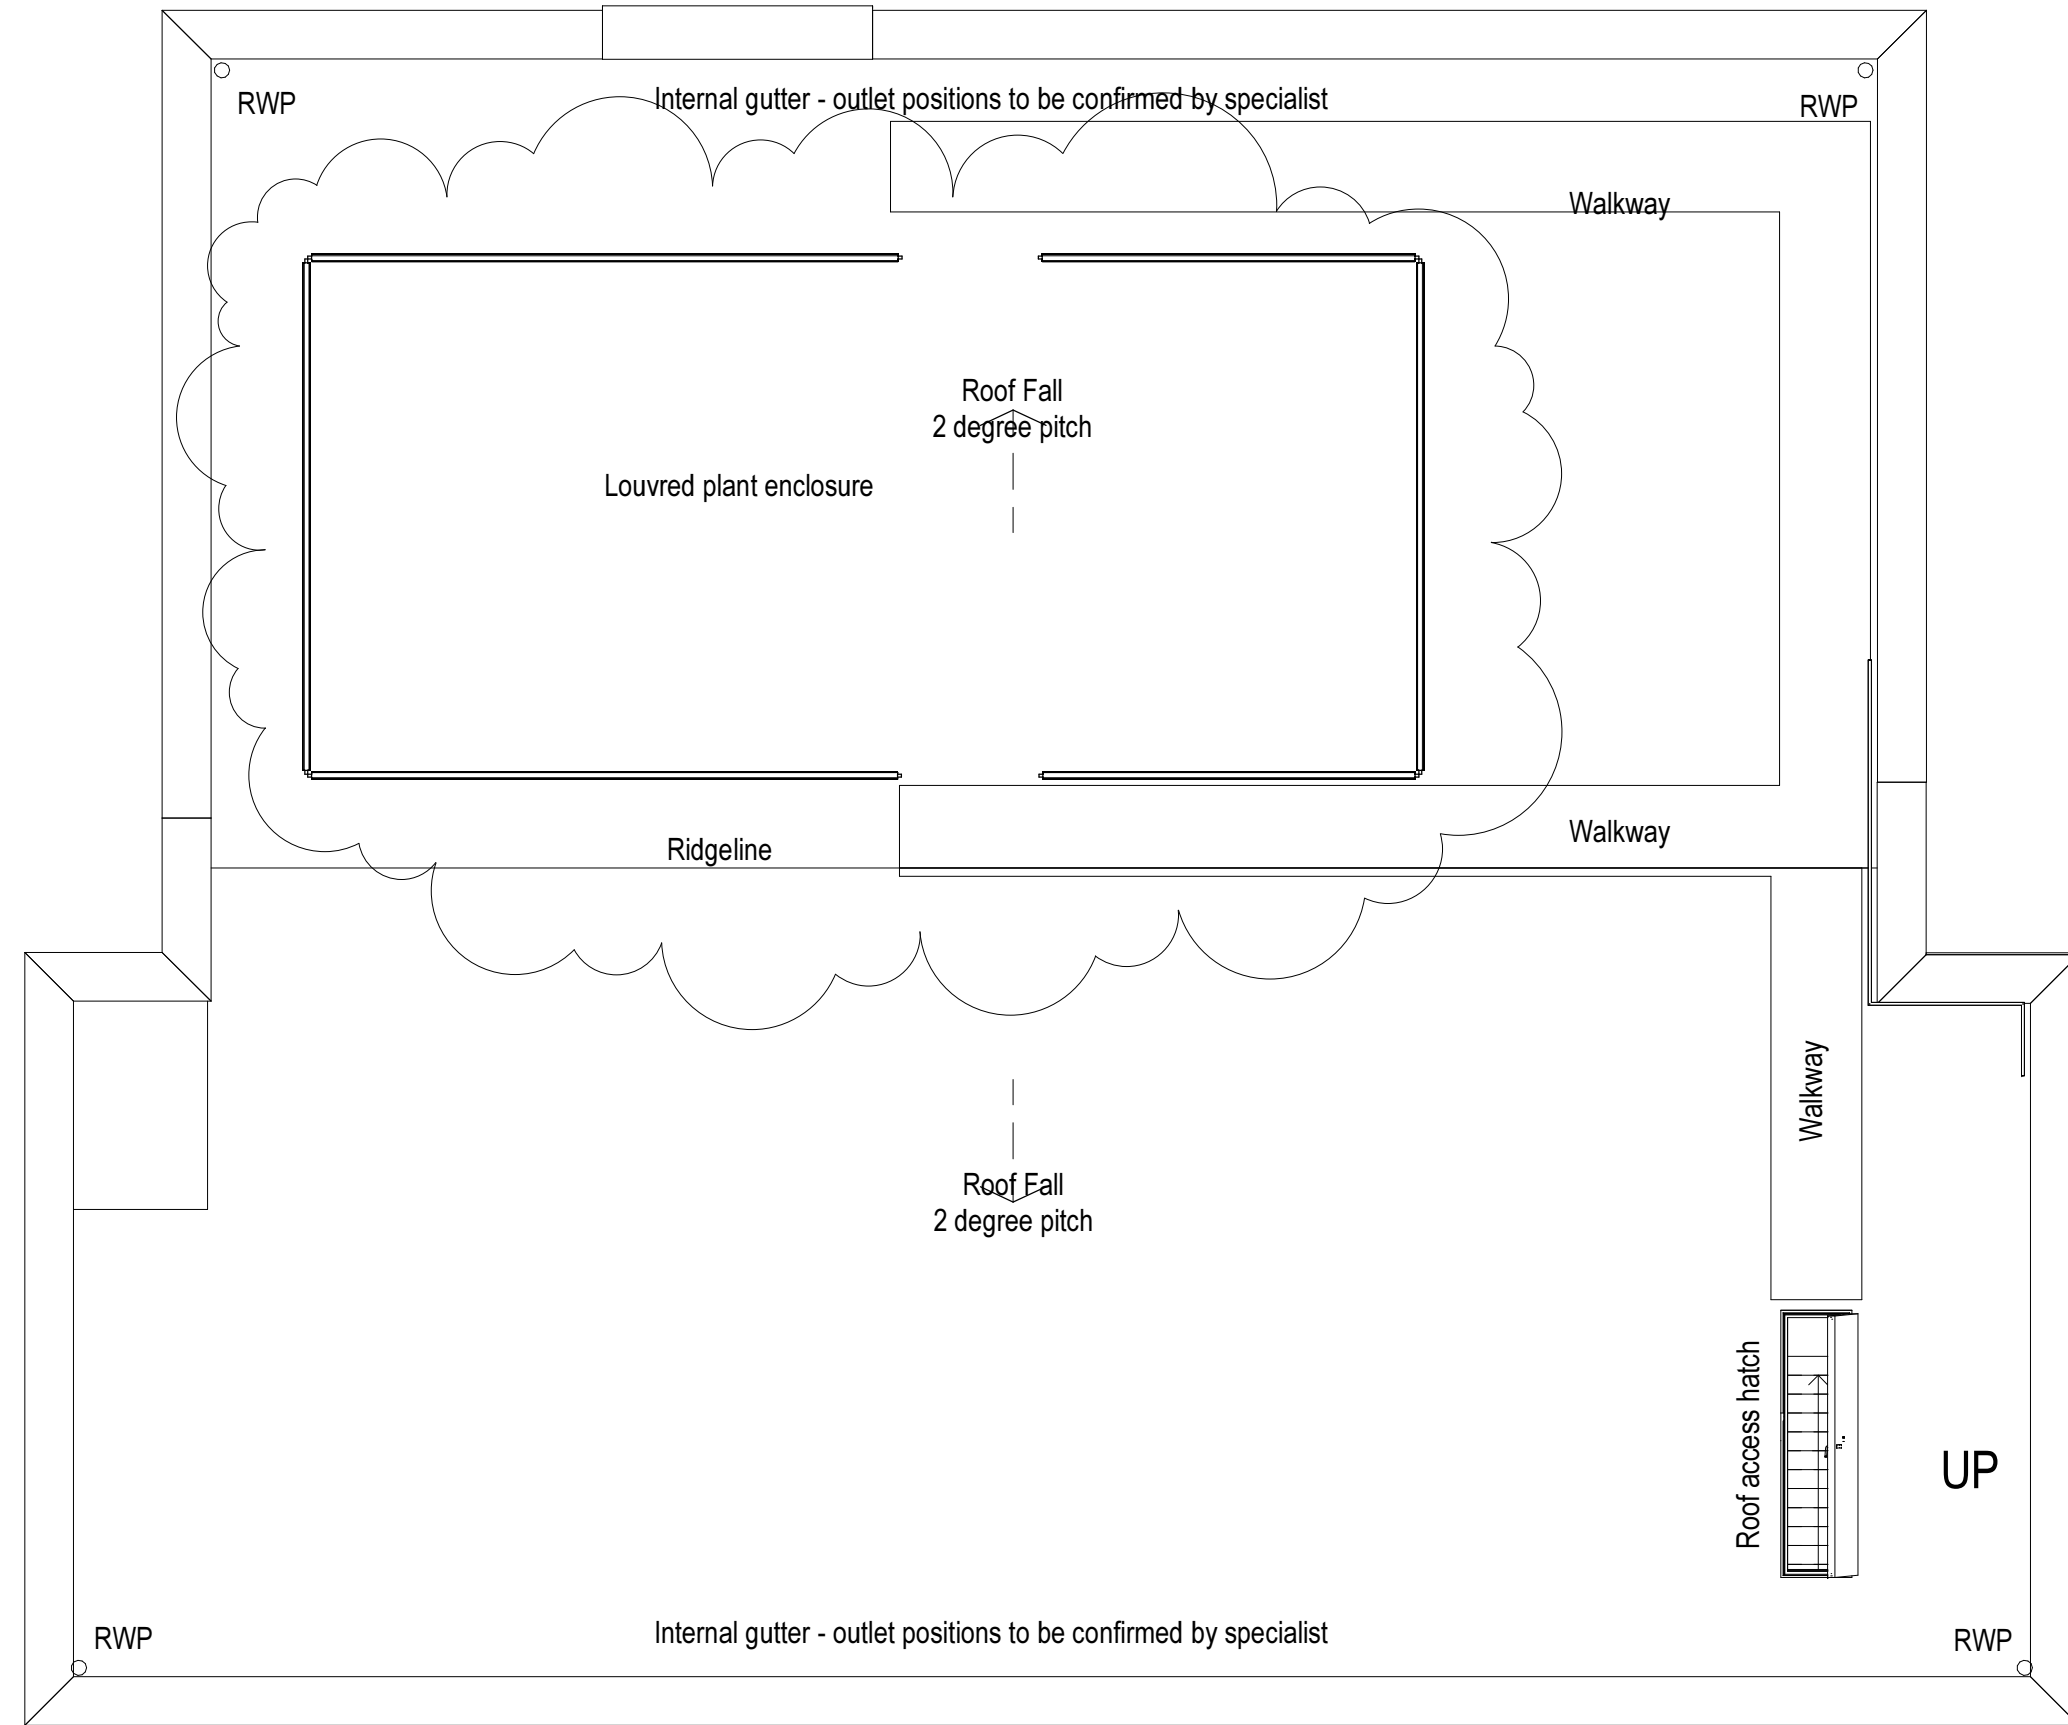


4 Science Block - Roof
1 : 100

- NOTES:
- 1) UNDER NO CIRCUMSTANCES SHOULD DIMENSIONS BE SCALED FROM THIS DRAWING "IF IN DOUBT ASK"
 - 2) THIS DRAWING IS TO BE READ IN CONJUNCTION WITH ALL OTHER RELEVANT DRAWINGS. ANY DISCREPANCIES, ERRORS OR OMISSIONS TO BE BROUGHT TO THE ATTENTION OF TAYLOR YOUNG.
 - 3) ALL DIMENSIONS TO BE CHECKED BEFORE COMMENCEMENT
 - 4) THIS DRAWING IS THE PROPERTY OF TAYLOR YOUNG AND MUST NOT BE COPIED OR REPRODUCED EITHER IN WHOLE OR IN PART WITHOUT WRITTEN PERMISSION

Rev	Description	Drawn/Reviewed	Date
A	Revised scheme	TW/NE	13/06/14
B	Revised science block and main building	TW/NE	27/06/14
C	Planning issue	CP	28/07/14
D	Windows added. Curtain walling rationalised. Plant compound on roof co-ordinated.	LE	01/09/14
E	Stair lobbies removed as agreed at DTM 04.09.14. Roof plant enclosure revised and walkway added.	LE	16/09/14
F	Proposed Rain Water Pipe locations shown. Plant enclosure enlarged to reflect Clancy's proposals.	LE	13/10/14
G	Construction issue	CP	07/01/15
H	Planning amendments: solvent store added; 5 no. additional windows introduced to science block; plant enclosure to science block roof reduced in size and moved further away from residential properties.	CP	25/02/15

Department Legend

- Basic Teaching
- Non-net
- Staff & Admin
- Storage

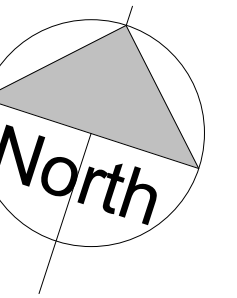

Scale 1: 100 @ A1 (1: 200 @ A3)

PLANNING

St. Francis Xavier College

Proposed Science Block

Scale: 1 : 100@ A1
Reviewed by : NE

job drawing rev
6249 PL(20)02 H

IBI TaylorYoung

IBI TaylorYoung
The Plaza
100 Old Hall Street
Liverpool
L3 9QJ

T: 0151 702 6501
F: 0151 702 6509
E: csec@tayloryoung.co.uk

Want to find out more?
www.tayloryoung.co.uk
Member of the IBI Group.
www.ibigroup.com

