



2 Block A West Elevation

1 : 200




3 Block B East Elevation

1 : 200



4 Block B West Elevation

1 : 200

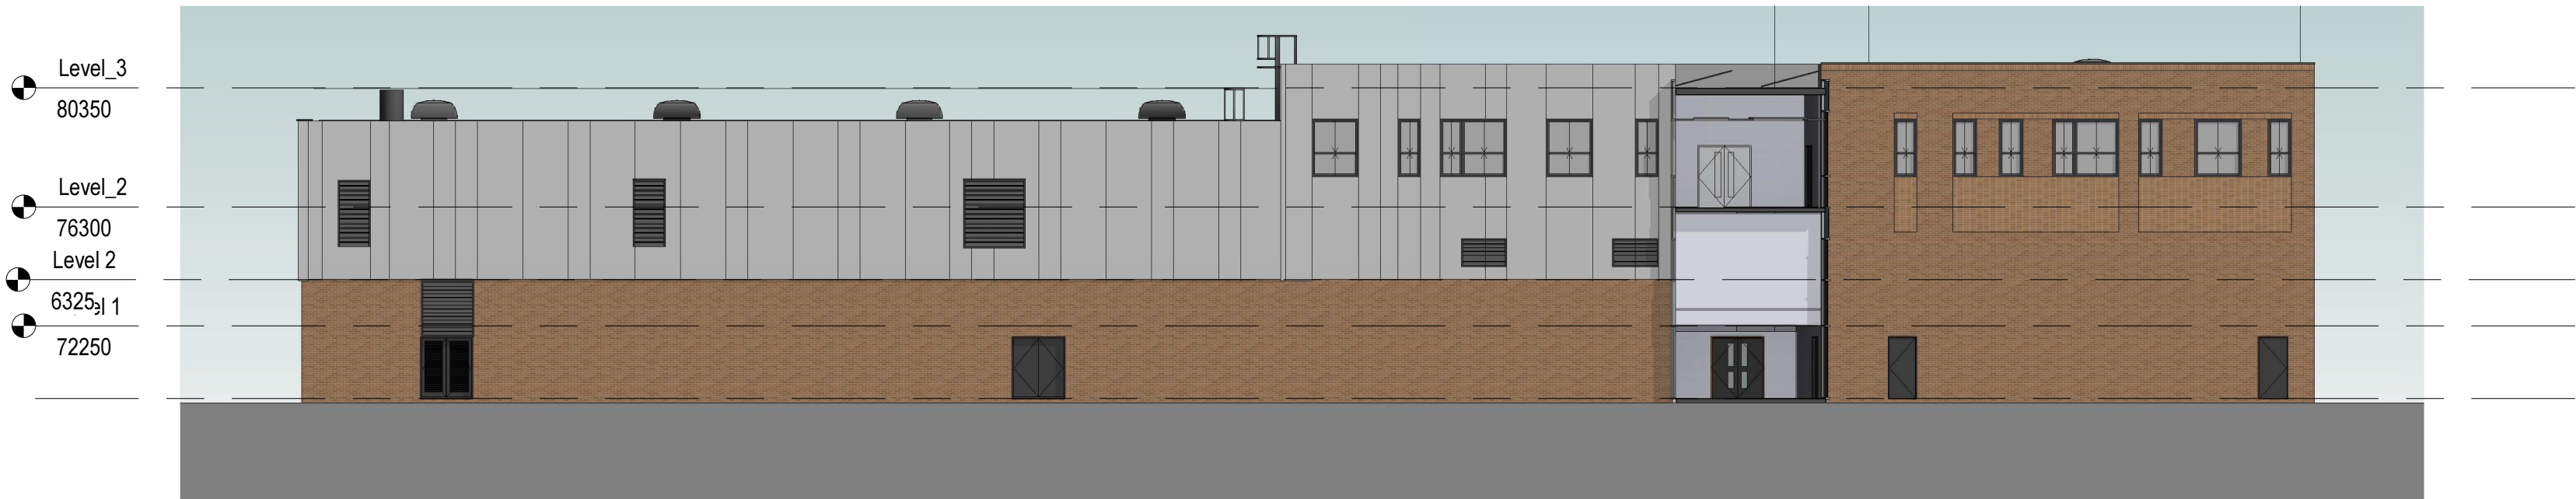


5 Block C East Elevation

1 : 200

Materials:
Walls - Brickwork (colour - buff tbc)
Composite Metal Cladding
Curtain Walling
Roof - Single ply membrane (colour - grey)
Windows - PPC aluminium sash windows. Colour tbc.

Notes:
• This drawing is copyright.
• Do not scale dimensions from this drawing.
• This drawing is to be read in conjunction with all other relevant drawings.
• All discrepancies on this drawing are to be reported to the architect.
• Do not modify any element of this drawing.
• Use drawing only for purpose(s) issued.
North Sign / Key Plan

The following external model files are included within this drawing:

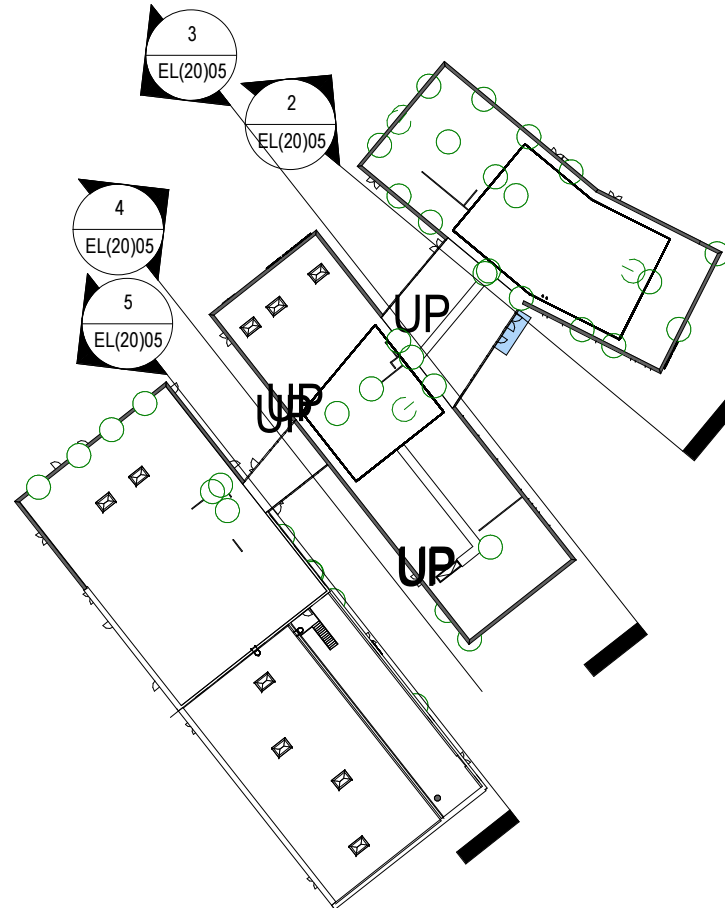

1 Elevations Key Plan 05

1 : 1000

Rev	Date	Revision Notes	Dn	Rv
C	26.02.15	Amendments made to co-ordinate with engineering. Re-submitted to planning.		LE
B	23.01.15	60 minute fire rated window added to reprographics. FE Door added to main hall.		LE
A	23.12.14	Issued for Planning		LE

Client
LCC / Kier Northern
Construction

Intelligence Buildings Infrastructure
www.ibigroup.com

Project
St. Julie's Catholic High School

Drawing Title
Proposed Elevations - internal courtyards

Job Number 6629	Drawing Originated Date	PAS 1192 Status Code
Scale@A1 As indicated	Purpose	
Drawing Number EL(20)05	Revision C	