

PROJECT

Duke Street, Liverpool

SITE ADDRESS

151-155 Duke street
Liverpool

POSTCODE

L1 5BF

DRAWING

SCALE @ A4

First and Second Floor Plan

1:200

PROJECT NO.

8016

DWG NO.

P-101

REV NO.

00

1ST ISSUE:

04/17


DRAWN BY

DK


CHECKED BY

TK

PLANNING DRAWINGS

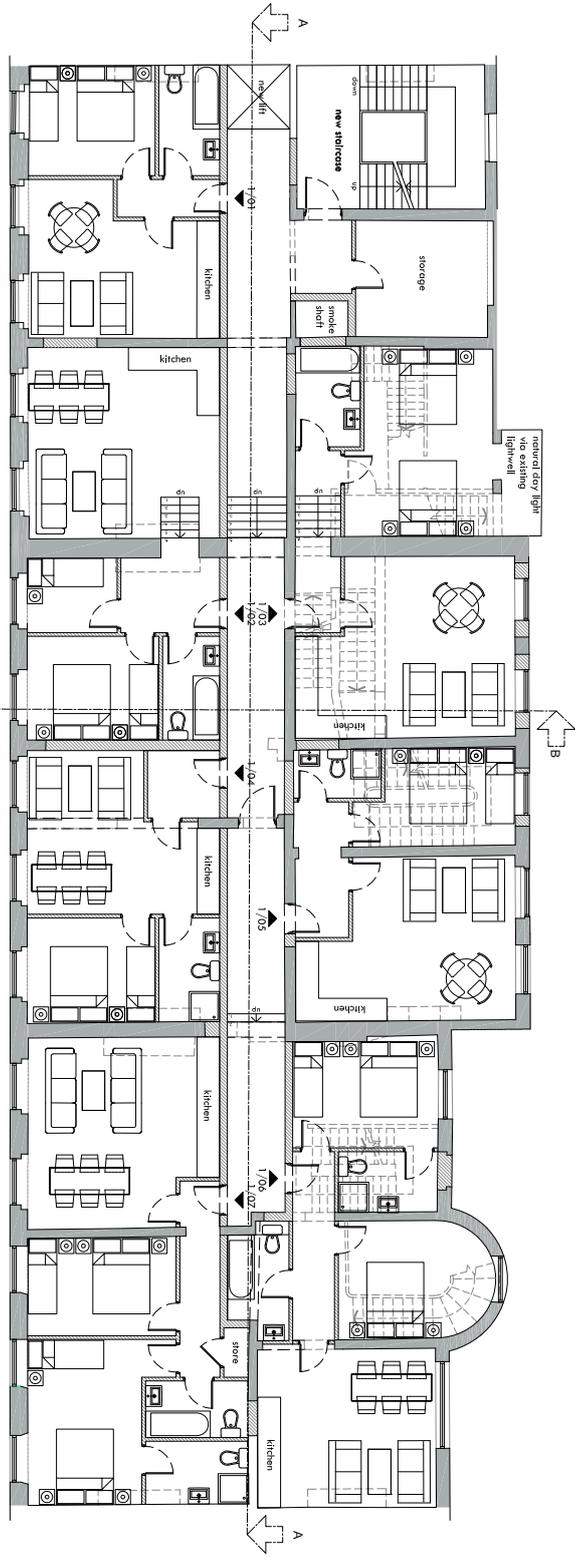

Proposed First Floor Plan

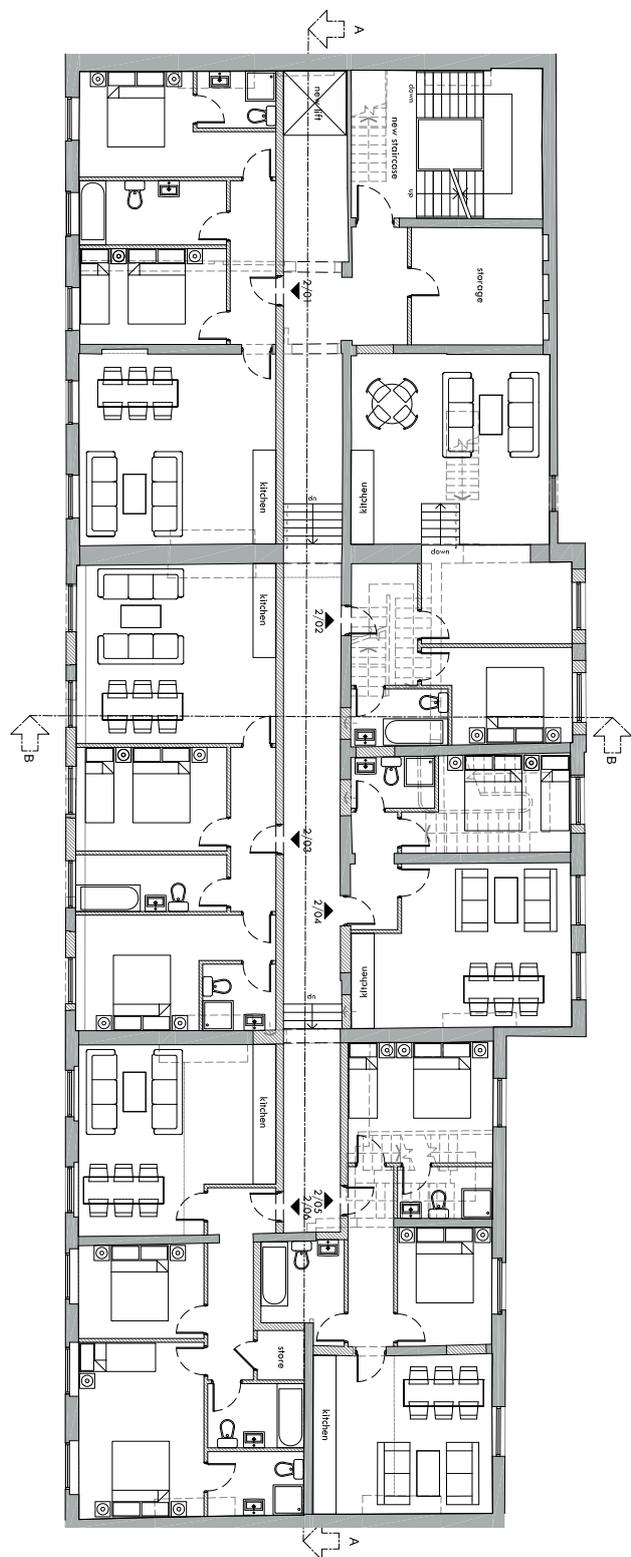

Proposed Second Floor Plan

- Removed
- Existing wall
- New wall



NOTES

All works are to be undertaken in accordance with the Building Regulations, and the latest British Standards. All proprietary materials and products are to be used in strict accordance with the manufacturer's recommendations. Figured dimensions to be followed in preference to scaled. All dimensions to be checked on site, in the event of any discrepancy refer to the Architect. This drawing remains the copyright of the Architect and may not be copied in whole or in part without prior written consent.



mc architecture, The Island, 1st Floor Suite
St Ann's Parade, Alderley Road,
Wilmslow, Cheshire SK9 1HG
T: 01625 336 787
E: info@mcarchitecture.com
W: www.mcarcitecture.com



Chartered Practice