


CROMPTONS LANE

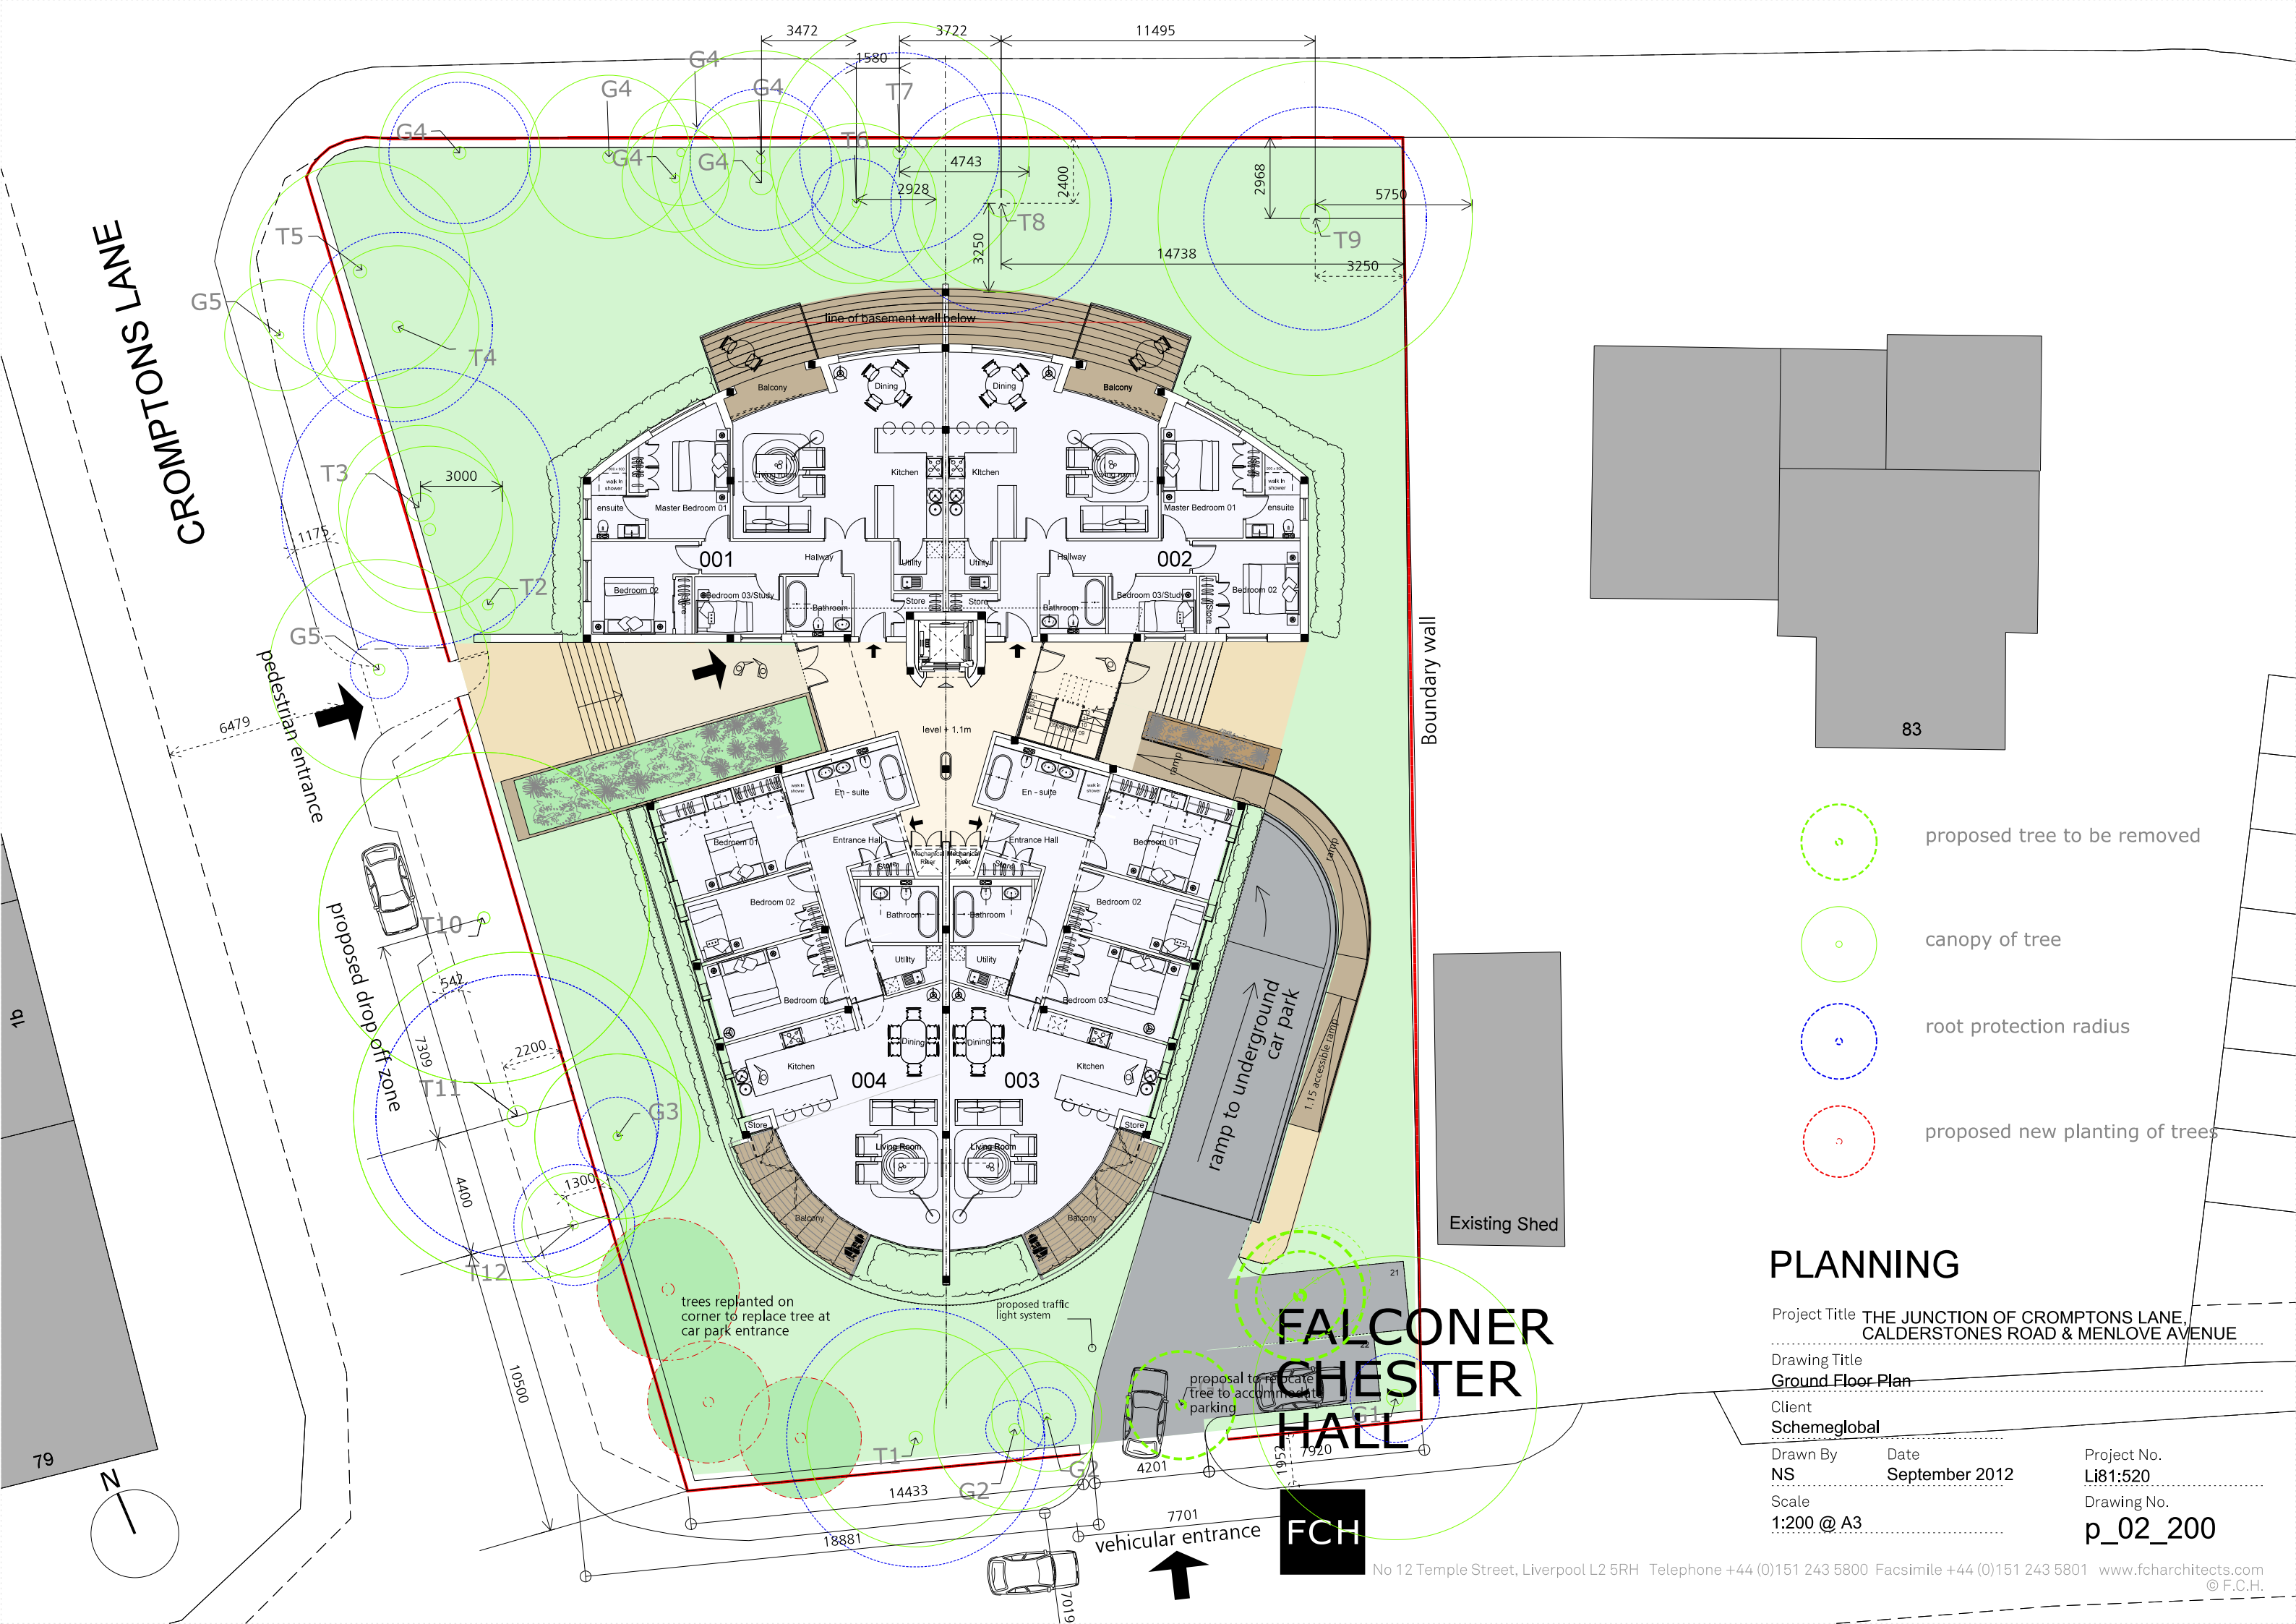

- proposed tree to be removed
- canopy of tree
- root protection radius
- proposed new planting of trees

PLANNING

Project Title THE JUNCTION OF CROMPTONS LANE,
CALDERSTONES ROAD & MENLOVE AVENUE

Drawing Title
Ground Floor Plan

Client
Schemeglobal

Drawn By
NS

Date
September 2012

Scale
1:200 @ A3

Project No.
Li81:520

Drawing No.
p_02_200

FALCONER
CHESTER
HALL

FCH