
 


|                                                                                       |                                                                      |
|---------------------------------------------------------------------------------------|----------------------------------------------------------------------|
|  | B73 Low wall brick with steel reinforcement above                    |
|  | B73 Bottom rail                                                      |
|  | Existing Shells to be removed                                        |
|  | Existing Shells to be retained                                       |
|  | Existing Holes to be removed                                         |
|  | Existing Holes to be retained                                        |
|  | Facing slab                                                          |
|  | New cross wall                                                       |
|  | Thermal surface                                                      |
|  | 3 x 3 m rectangular concrete slab (100 mm thick) with 100 mm padding |
|  | New access                                                           |

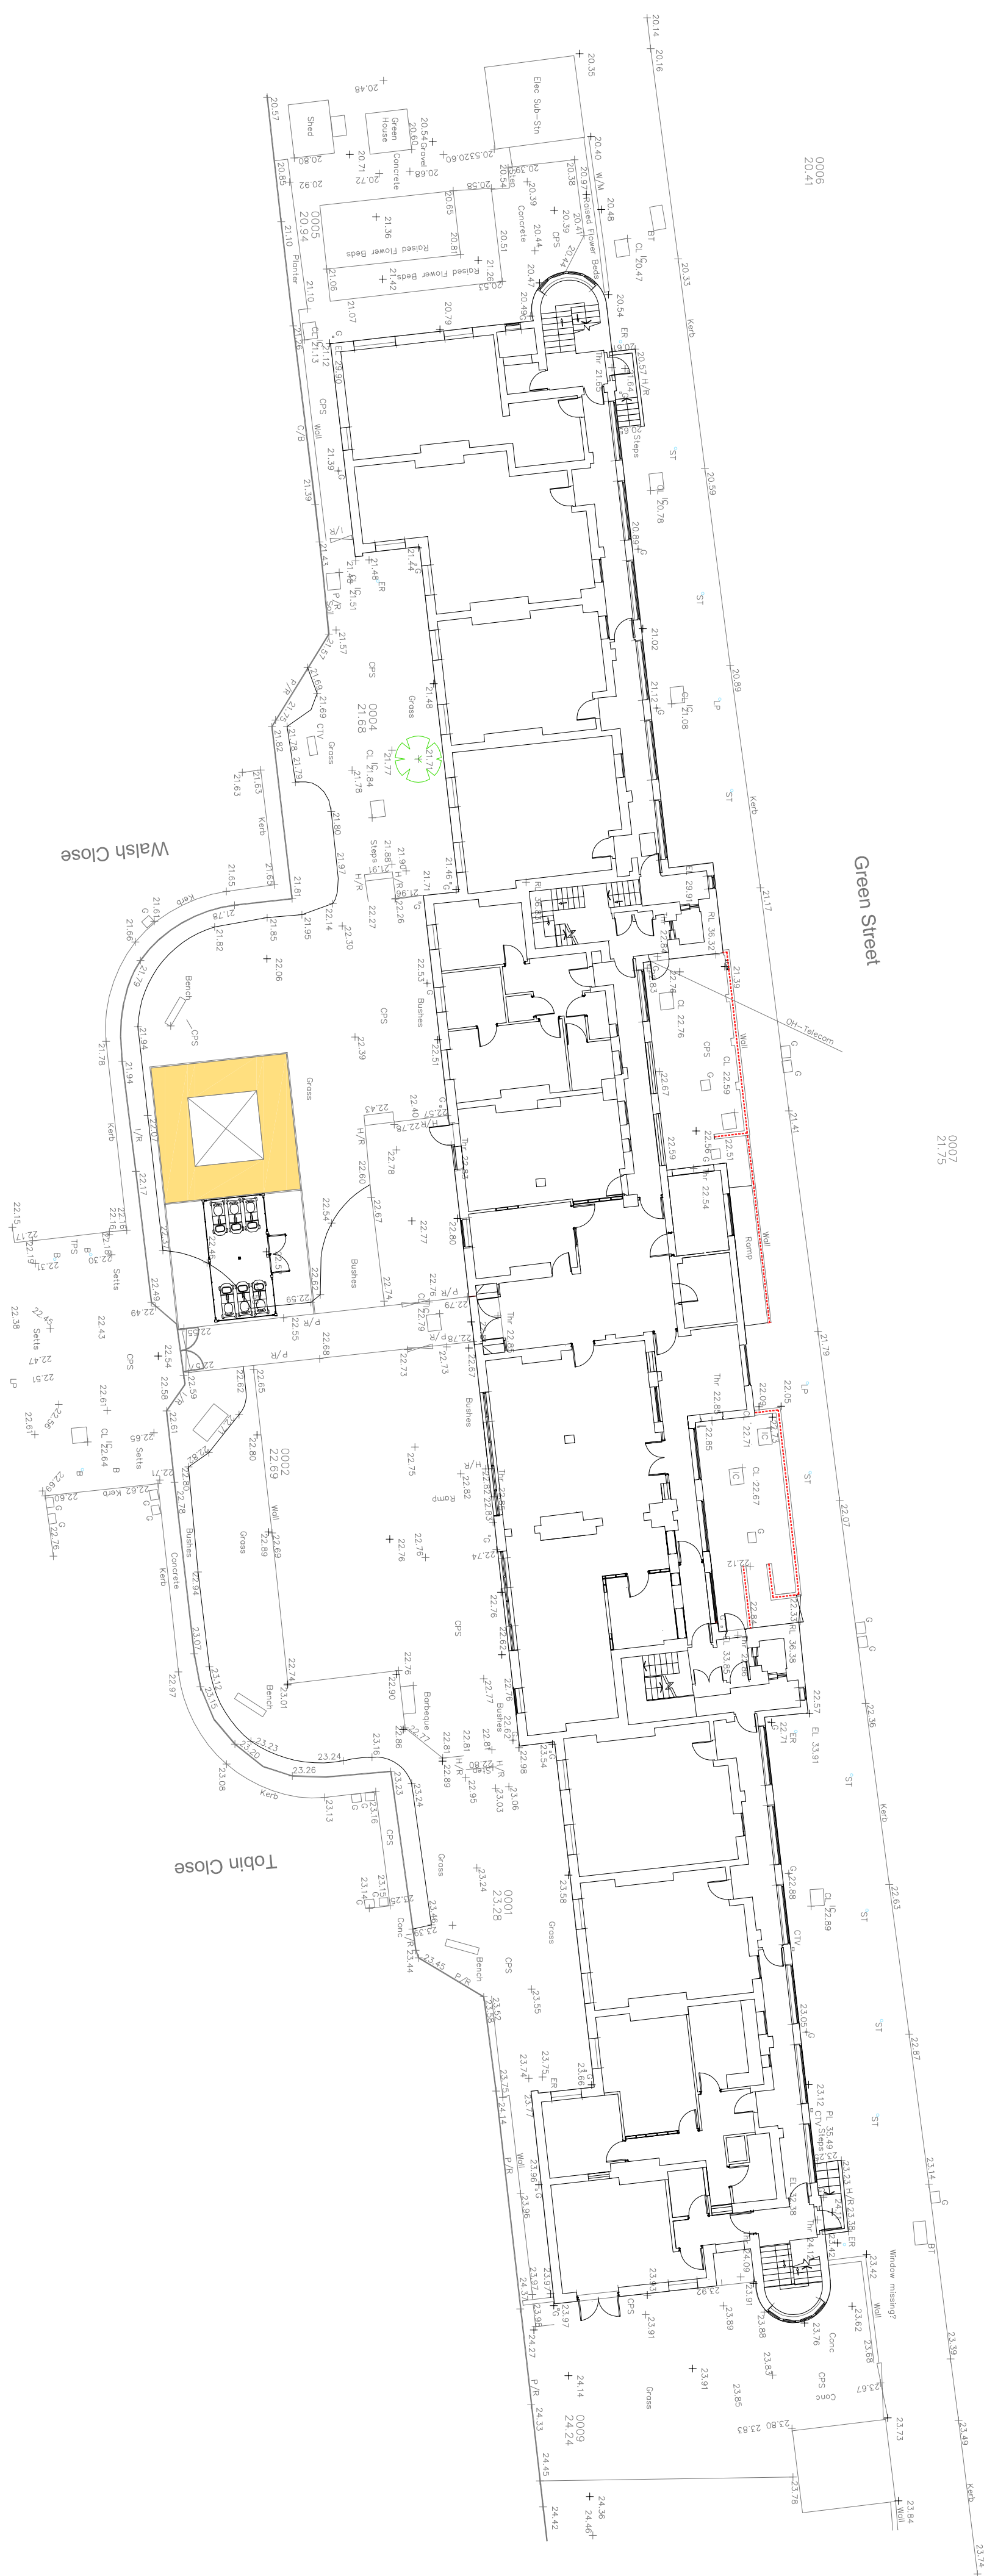

**Arcus Consulting LLP**  
Wexford 0192 466 9000  
Liverpool 0151 708 1080  
Manchester 0161 905 3222  
Newcastle 0191 272 5781  
Cambridge 0122 325 7708  
info@arcus.uk.com  
www.arcus.uk.com

LIVERPOOL MUTUAL HOMES

Project:  
SHELTERED HOUSING SCHEME  
PHASE 2PORTLAND GARDENS  
EXISTING SITE PLAN

| Scale    | Date       | Stage |
|----------|------------|-------|
| 1.200@A1 | 22.01.2013 | EF    |
| Job No   | Drawing No | Rev   |
| 2607     | 082        | A     |
| Drawn    | Approved   |       |
| SS       | AH         |       |

This drawing is the copyright of Arcus. Contractors must check all dimensions on site. Do not scale the drawings. Only figured dimensions are to be worked to.