


PROPOSED GROUND
FLOOR PLAN



PROPOSED FIRST
FLOOR PLAN

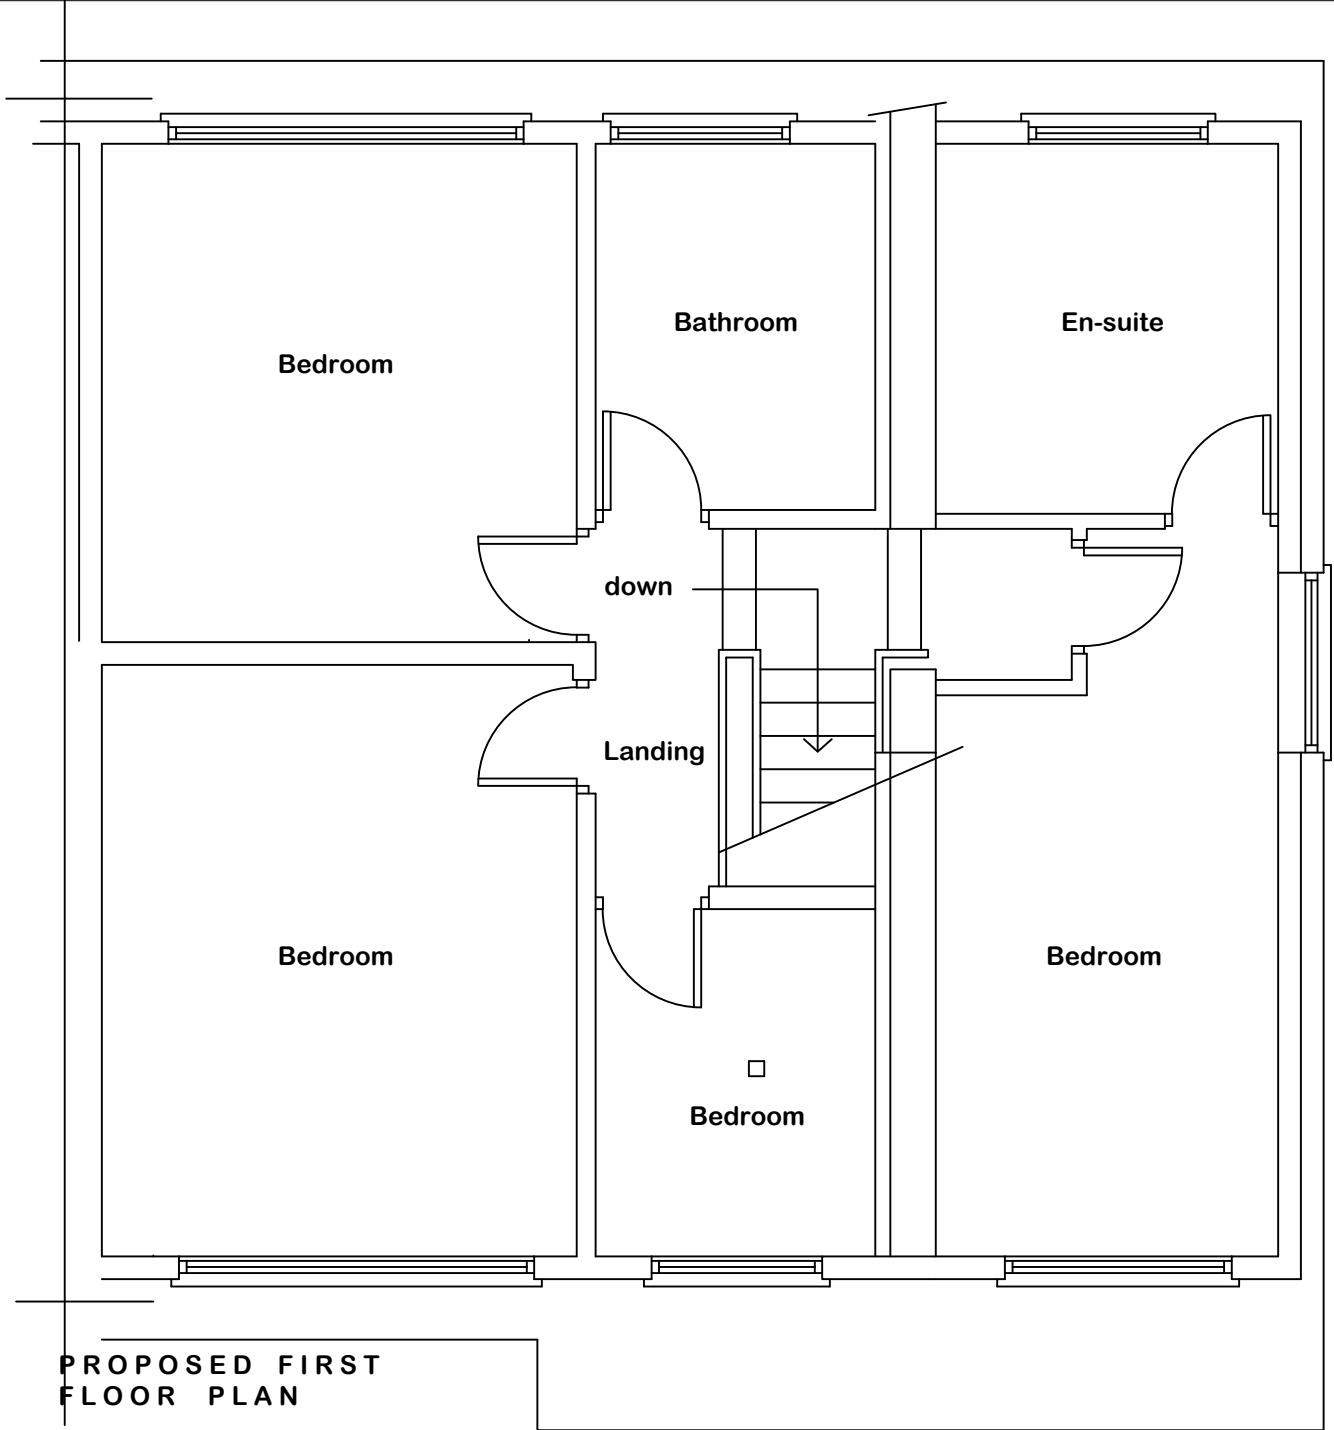

PROPOSED FRONT ELEVATION



PROPOSED REAR ELEVATION



PROPOSED SIDE ELEVATION

Job title: Proposed Plans & Elevations 25 Bancroft Close Hunts Cross Liverpool		
Scale: 1:50, 1:100	Drawing number: 83 - 2	
O.S. ref:	Revision suffix:	
Date: 27/09/15	Drawn by:	Checked: