


Rev	Date	Description
A	18/04/13	Insulated render added
B	07/05/13	Insulated render added to communal areas
C	12/08/13	Bi-fold doors removed from living room
D	06/11/13	Window and door ref revised
E	14/01/14	Fire door swings revised
F	24/04/14	Entrance revised
G	15/05/14	Reception revised
H	19/05/14	Reception revised
I	19/05/14	Reception revised
J	19/05/14	GE-01 Door swing revised
K	25/05/14	Openings to living room revised. External Fire Doors omitted
L	28/05/14	Pier retained in living room. Kitchen revised.
M	03/06/14	Finishes key added
N	19/06/14	Revisions to feature wall paper to living room, location of GC14.
O	16/11/14	Revisions to new flat 8, binstore
P	16/02/15	Dims to new flat. Cleaners sink added. GC34 relocated.
Q	13/04/15	Canopy note added.


KEY:

FEATURE PAINT

FEATURE WALL PAPER

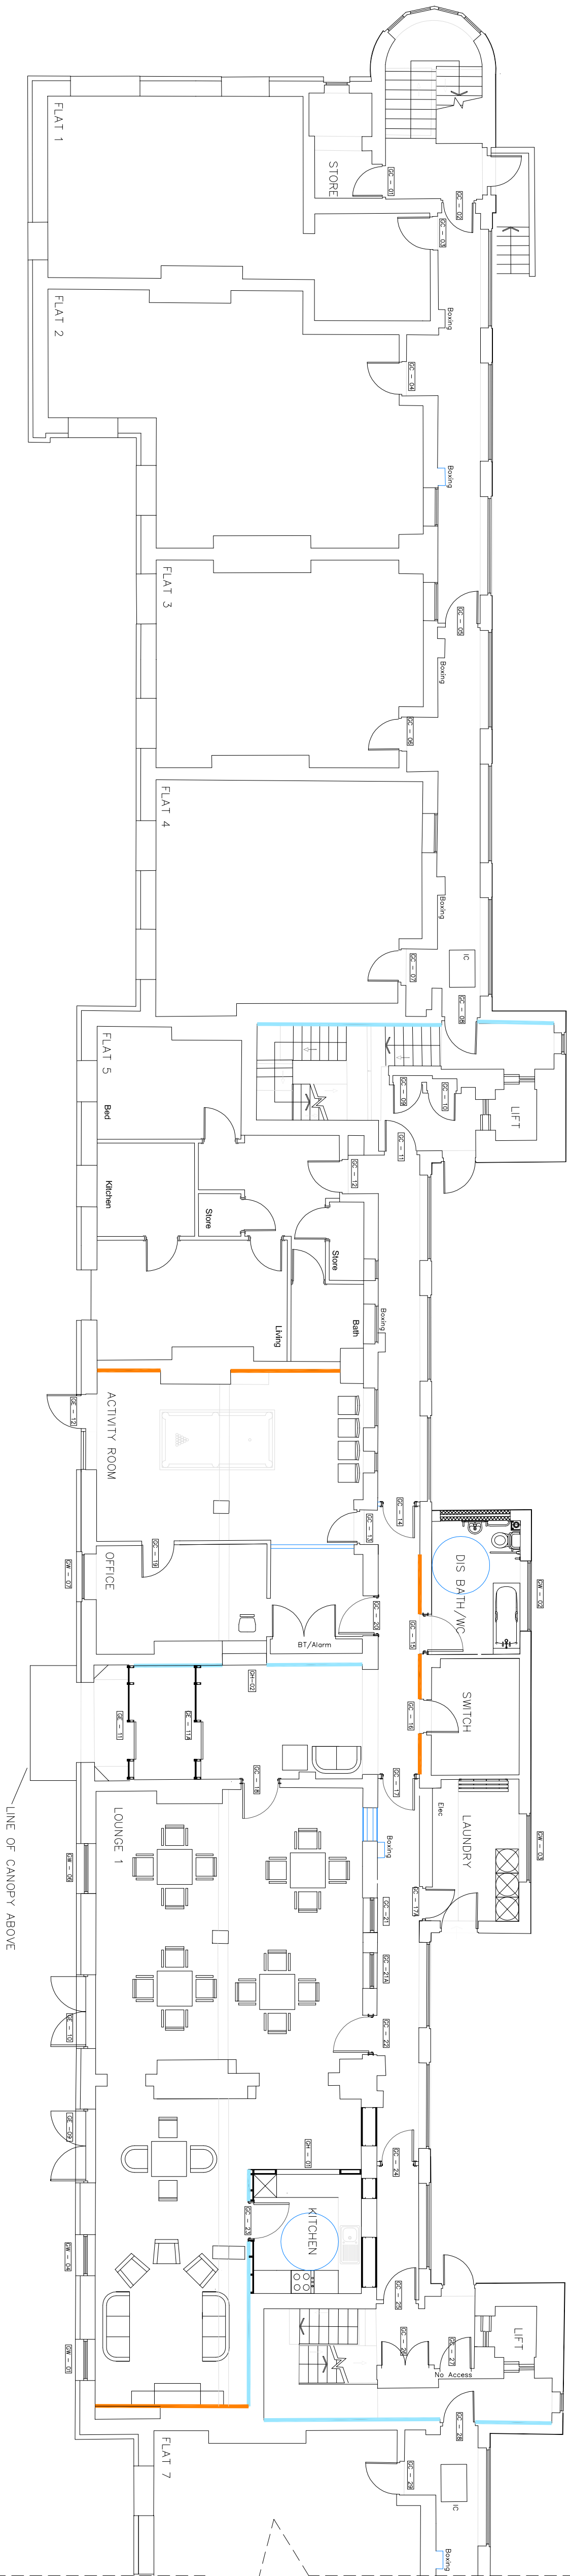

Proposed
01 Ground Floor Plan

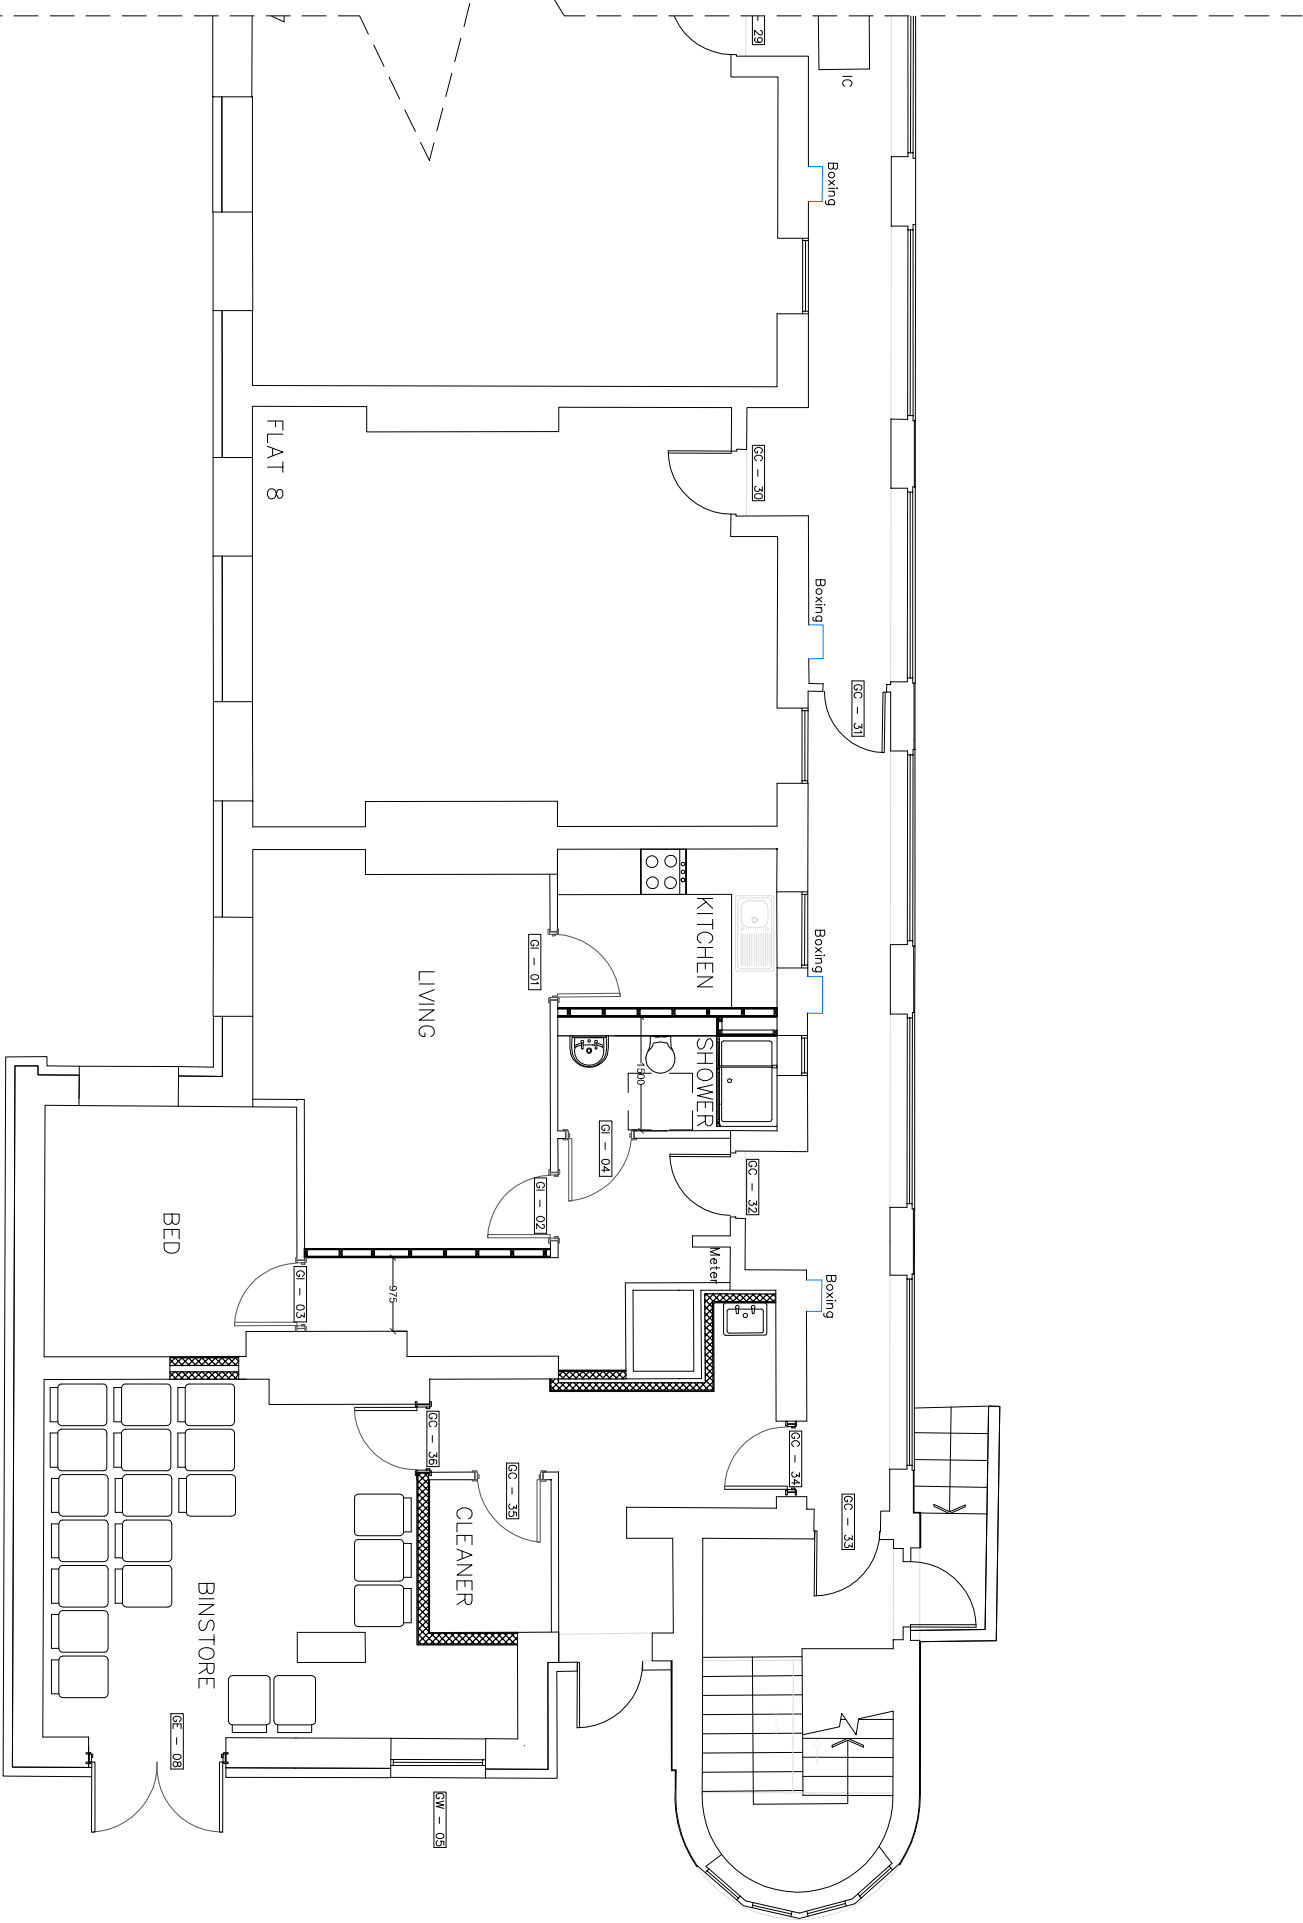

Arcus Consulting LLP
Walsfield 0192 466 8000 Manchester 0161 905 3222
Liverpool 0151 708 1080 Newcastle 0191 272 5781
www.arcus.co.uk info@arcus.co.uk

Client
LIVERPOOL MUTUAL HOMES

Project
SHELTERED HOUSING SCHEME
PHASE 2

Title
PORTLAND GARDENS
PROPOSED GROUND FLOOR PLAN

Scale	Date	Stage
1:100@A1	22.01.2013	EF
Job No	Drawing No	Rev
2607	088	Q
Drawn	Approved	
SS	AH	

This drawing is the copyright of Arcus. Corrections must check all dimensions on site. Do not scale the drawings. Chief figured dimensions are to be worked to.