



Rev	Date	Description
A	20/04/13	Installed render added
B	20/04/13	Insulated render removed from communal areas
C	06/11/13	Door sills raised
D	14/01/14	Laundry raised to hardressers
E	01/07/14	WC added next to hardressers
F	14/07/14	WC next to hardressers increased
G	03/09/14	Prinliss schedule added
H	13/04/15	Canopy added

KEY:

- FEATURE PAINT
- FEATURE WALL PAPER

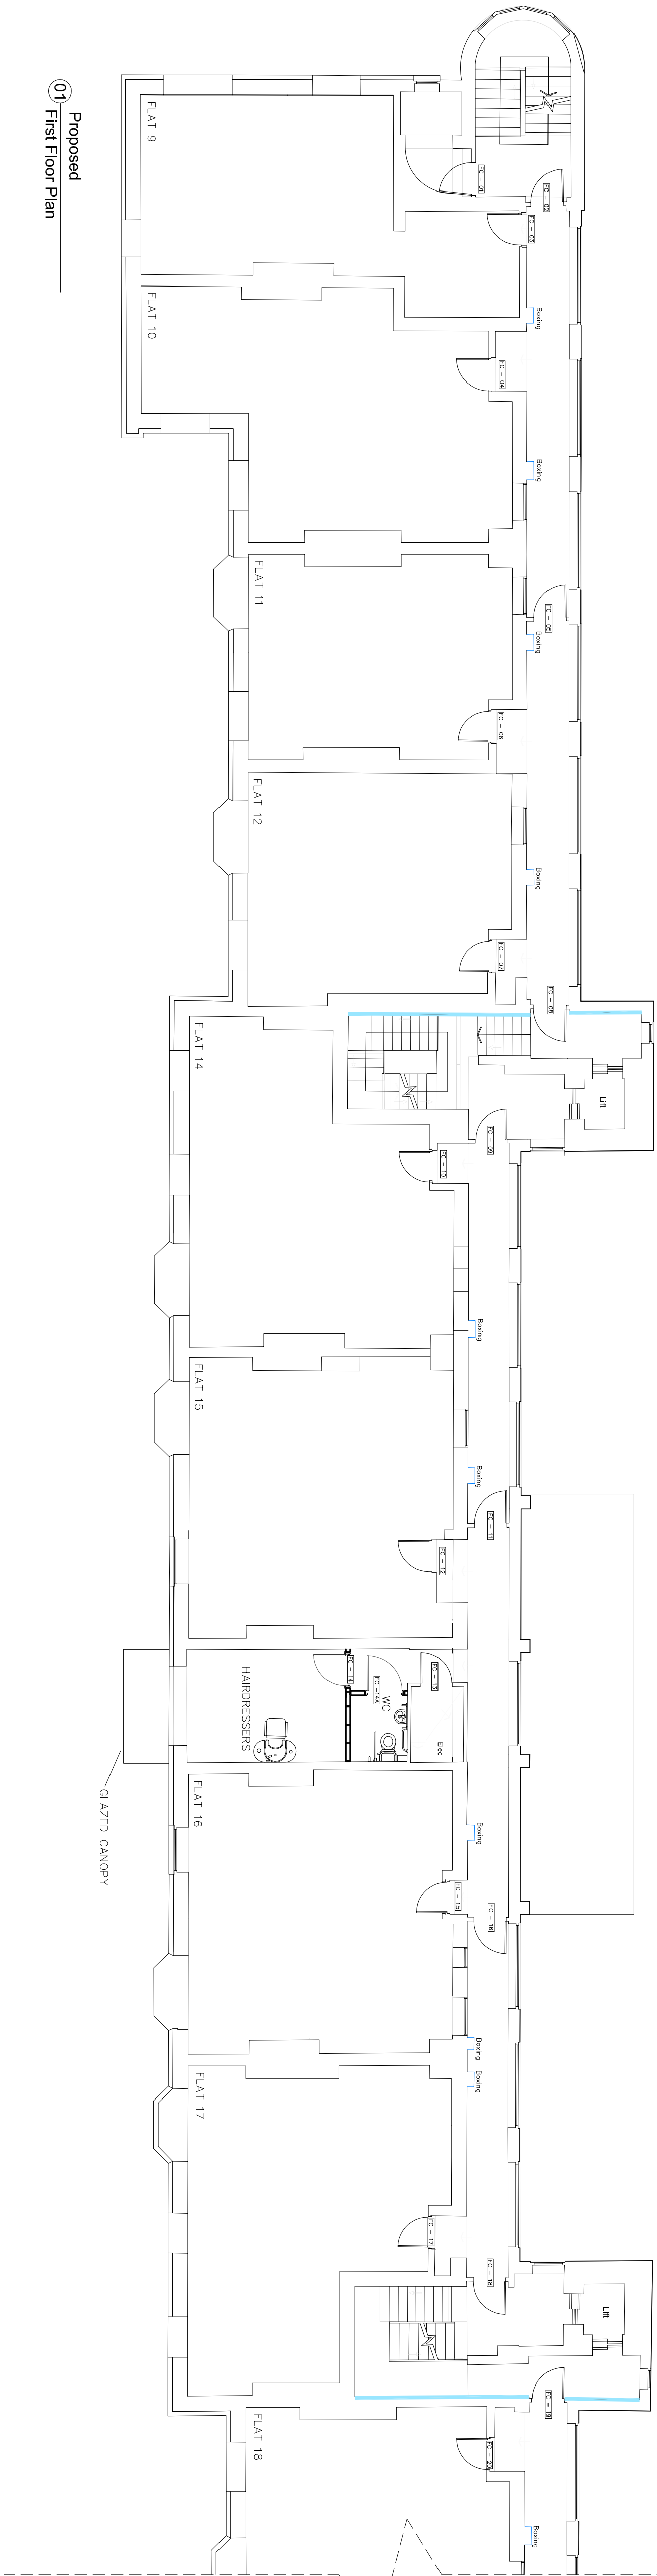

Proposed
01 First Floor Plan

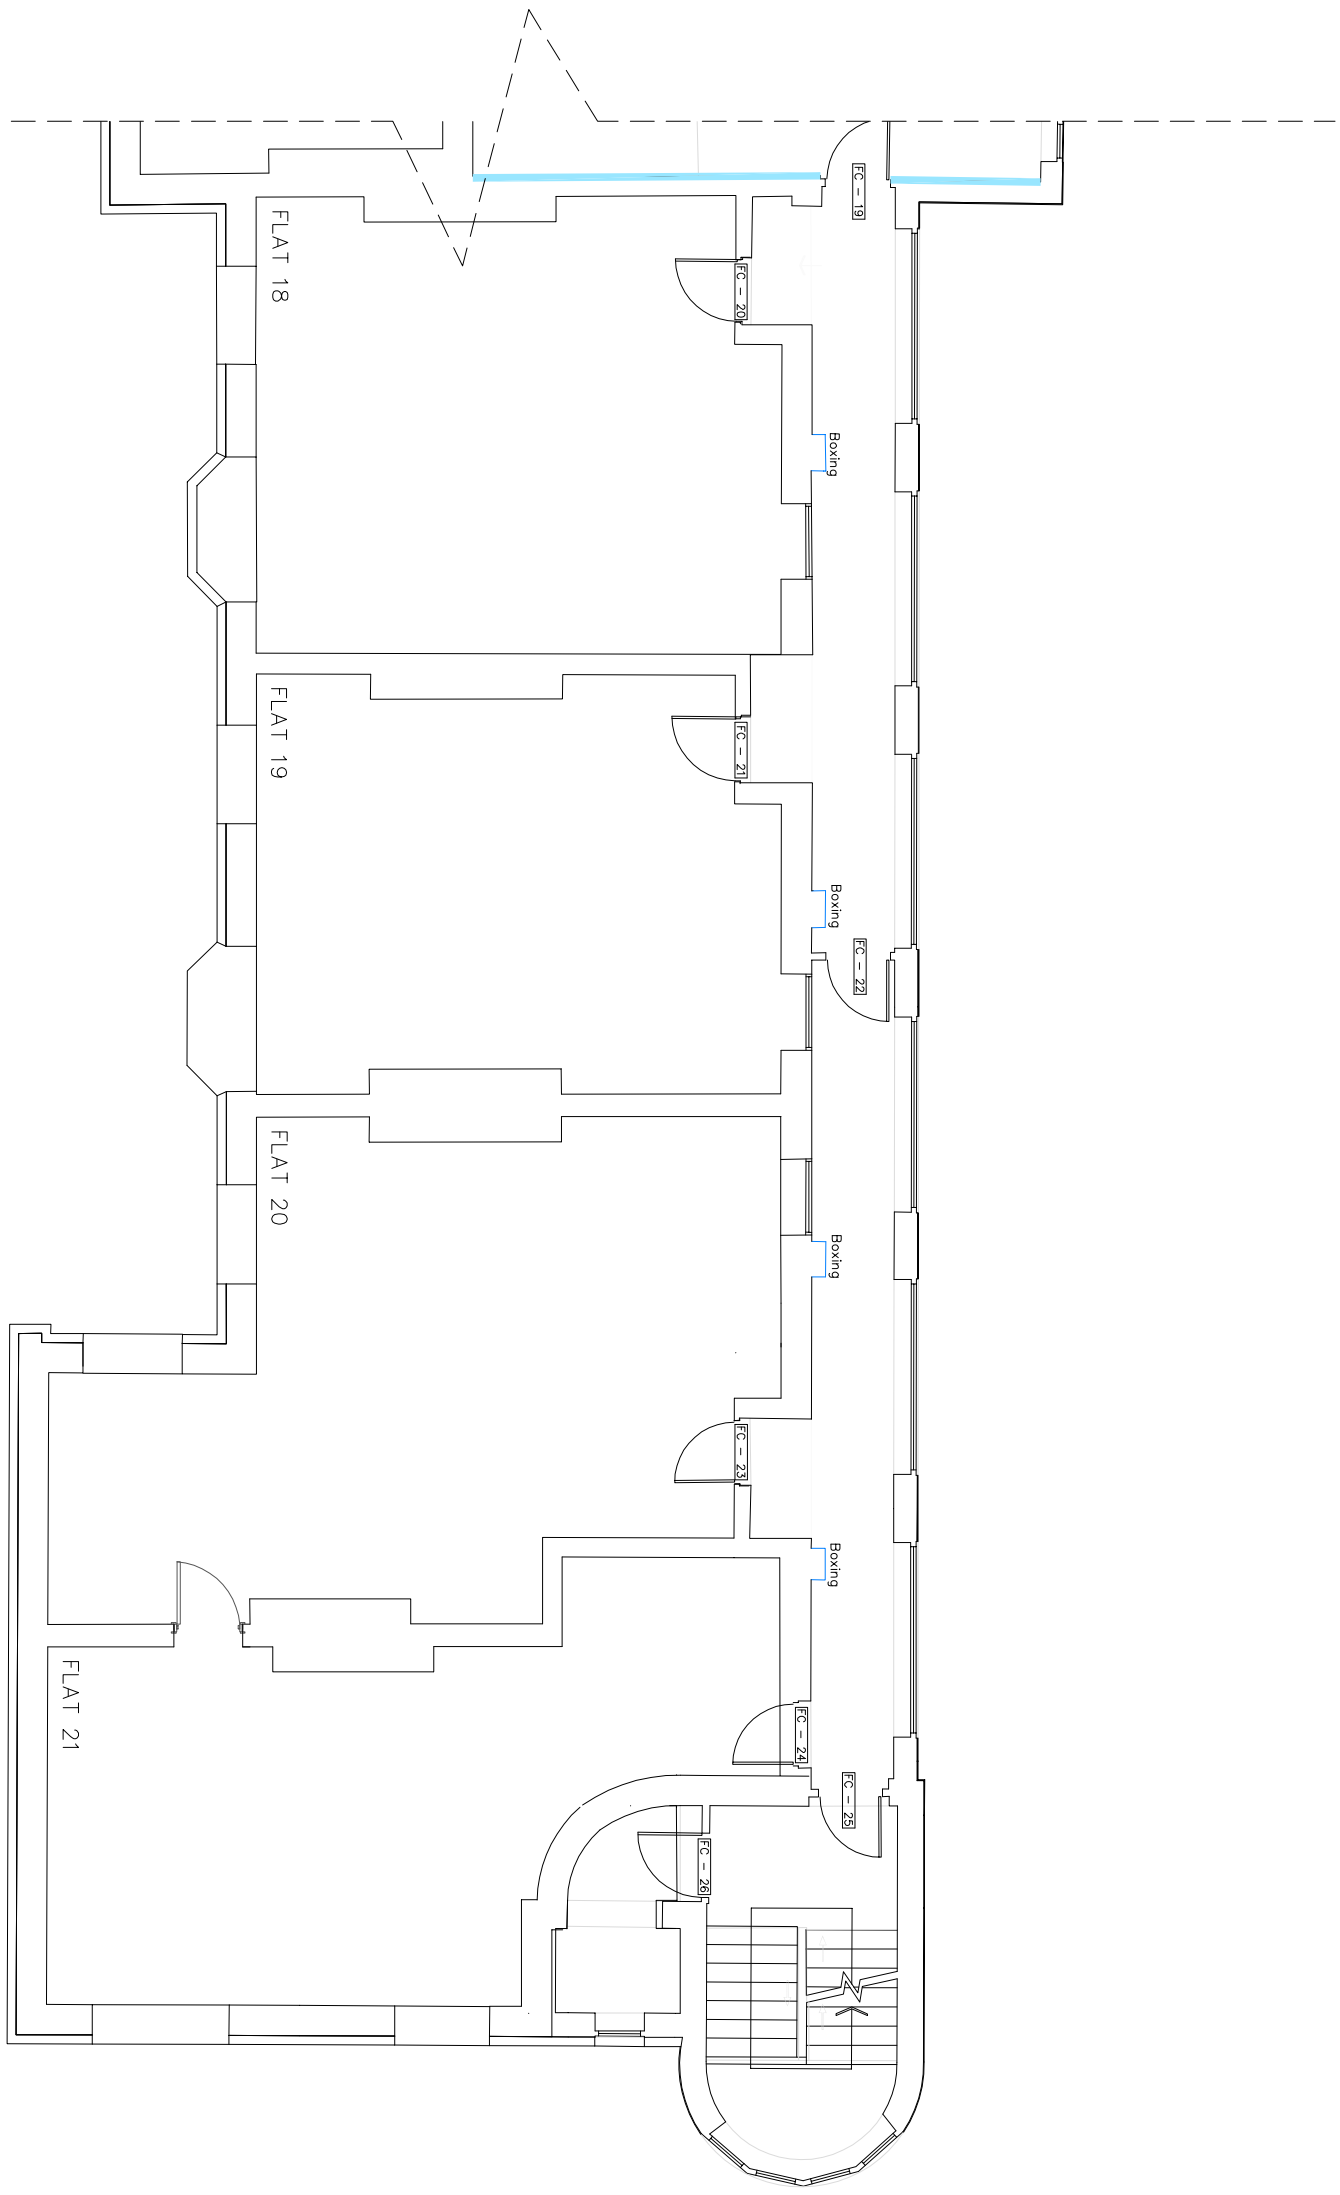

Arcus Consulting LP
Walsfield 0192 466 9000 Newcastle 0161 905 3222 Cambridge 0122 325 7706
Liverpool 0151 708 1080 Newcastle 0191 272 5781 info@arcusuk.com
www.arcusuk.com

Client
LIVERPOOL MUTUAL HOMES

Project
SHELTERED HOUSING SCHEME
PHASE 2

Title
PORTLAND GARDENS
PROPOSED FIRST FLOOR PLAN

Scale	Date	Size
1:100@A1	22.01.2013	EF
Job No	Drawing No	Rev
2607	089	H
Drawn	Approved	
SS	AH	

This drawing is the copyright of Arcus. Contractors must check all dimensions on site. Do not scale the drawings. Only figured dimensions are to be worked to.