



Rev	Date	Description
X	XX.XX.XX	X

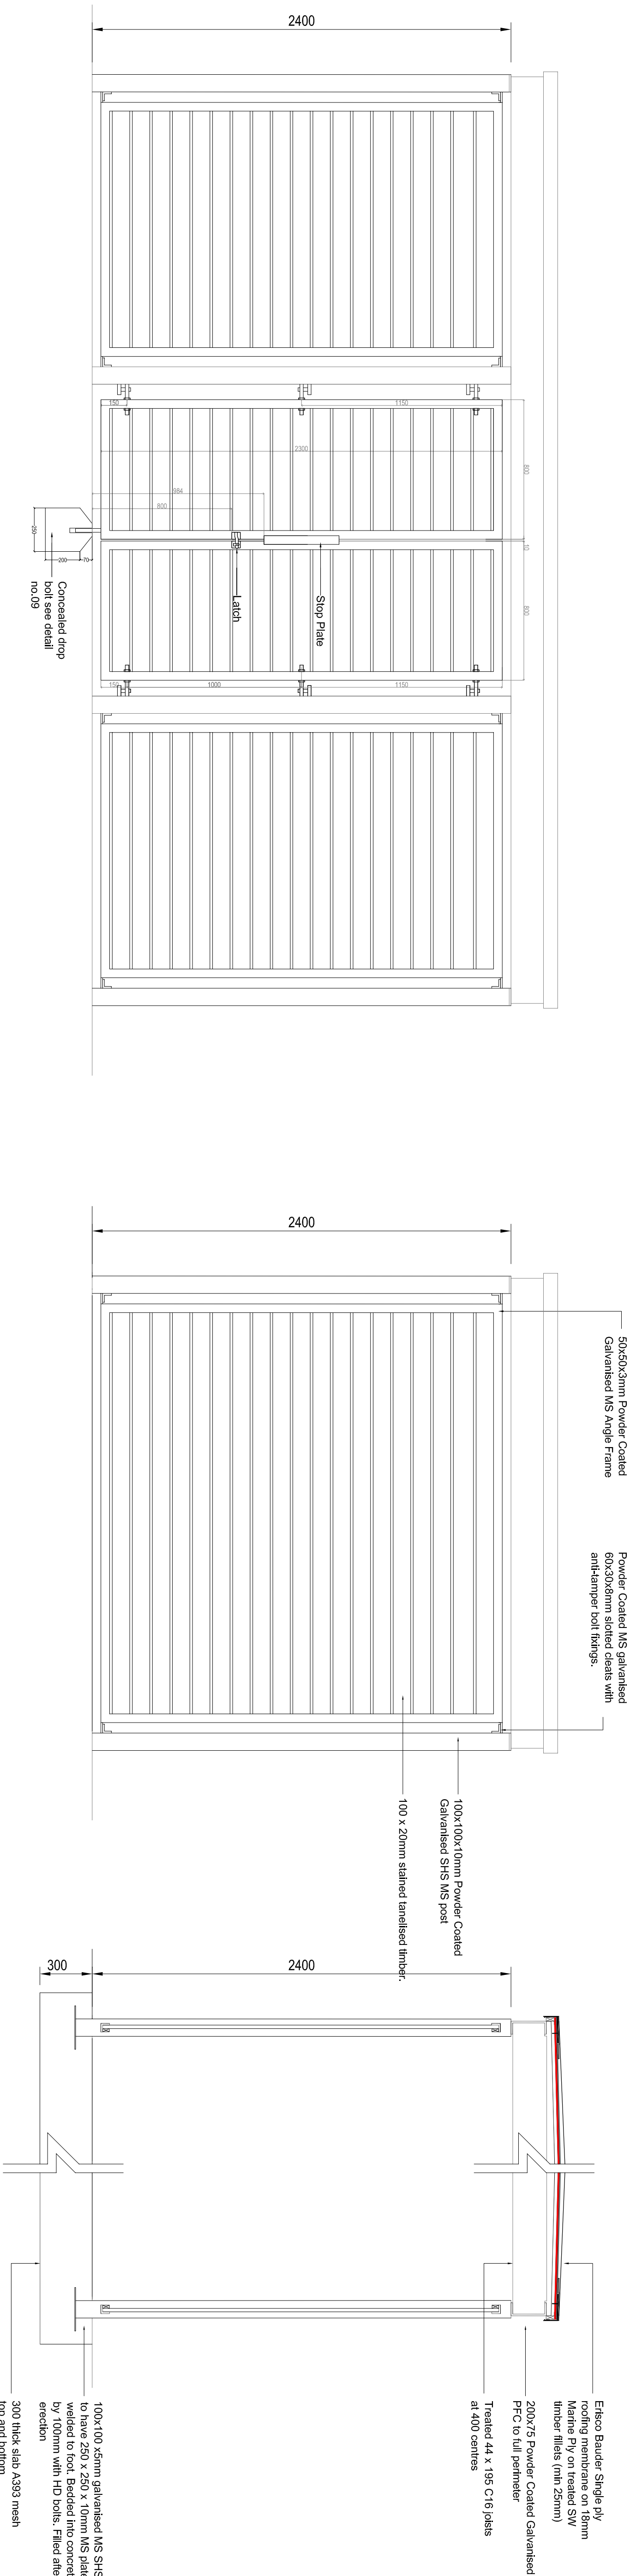


01 Front Elevation  
1:20

04 Side Elevation  
1:20

05 Section AA  
1:20

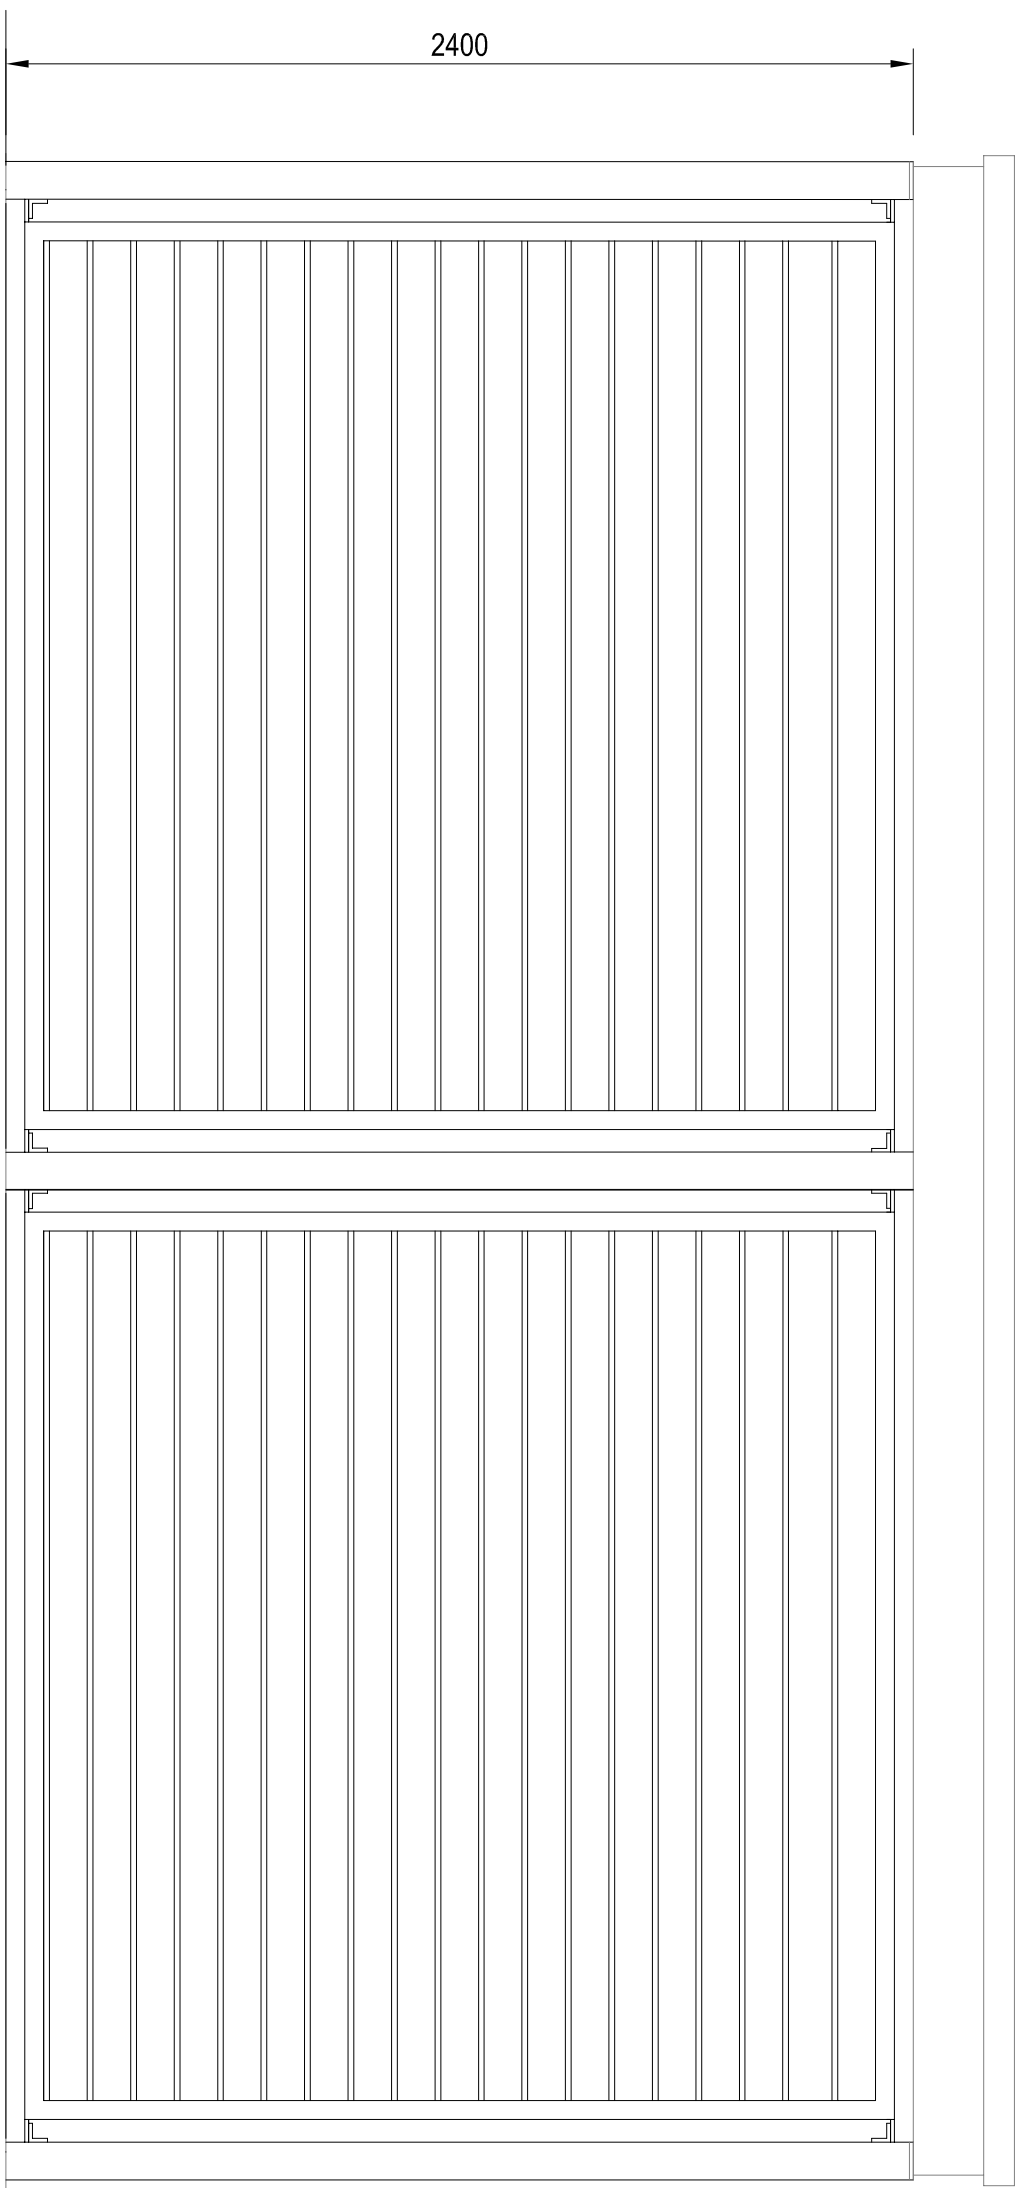

02 Rear Elevation  
1:20

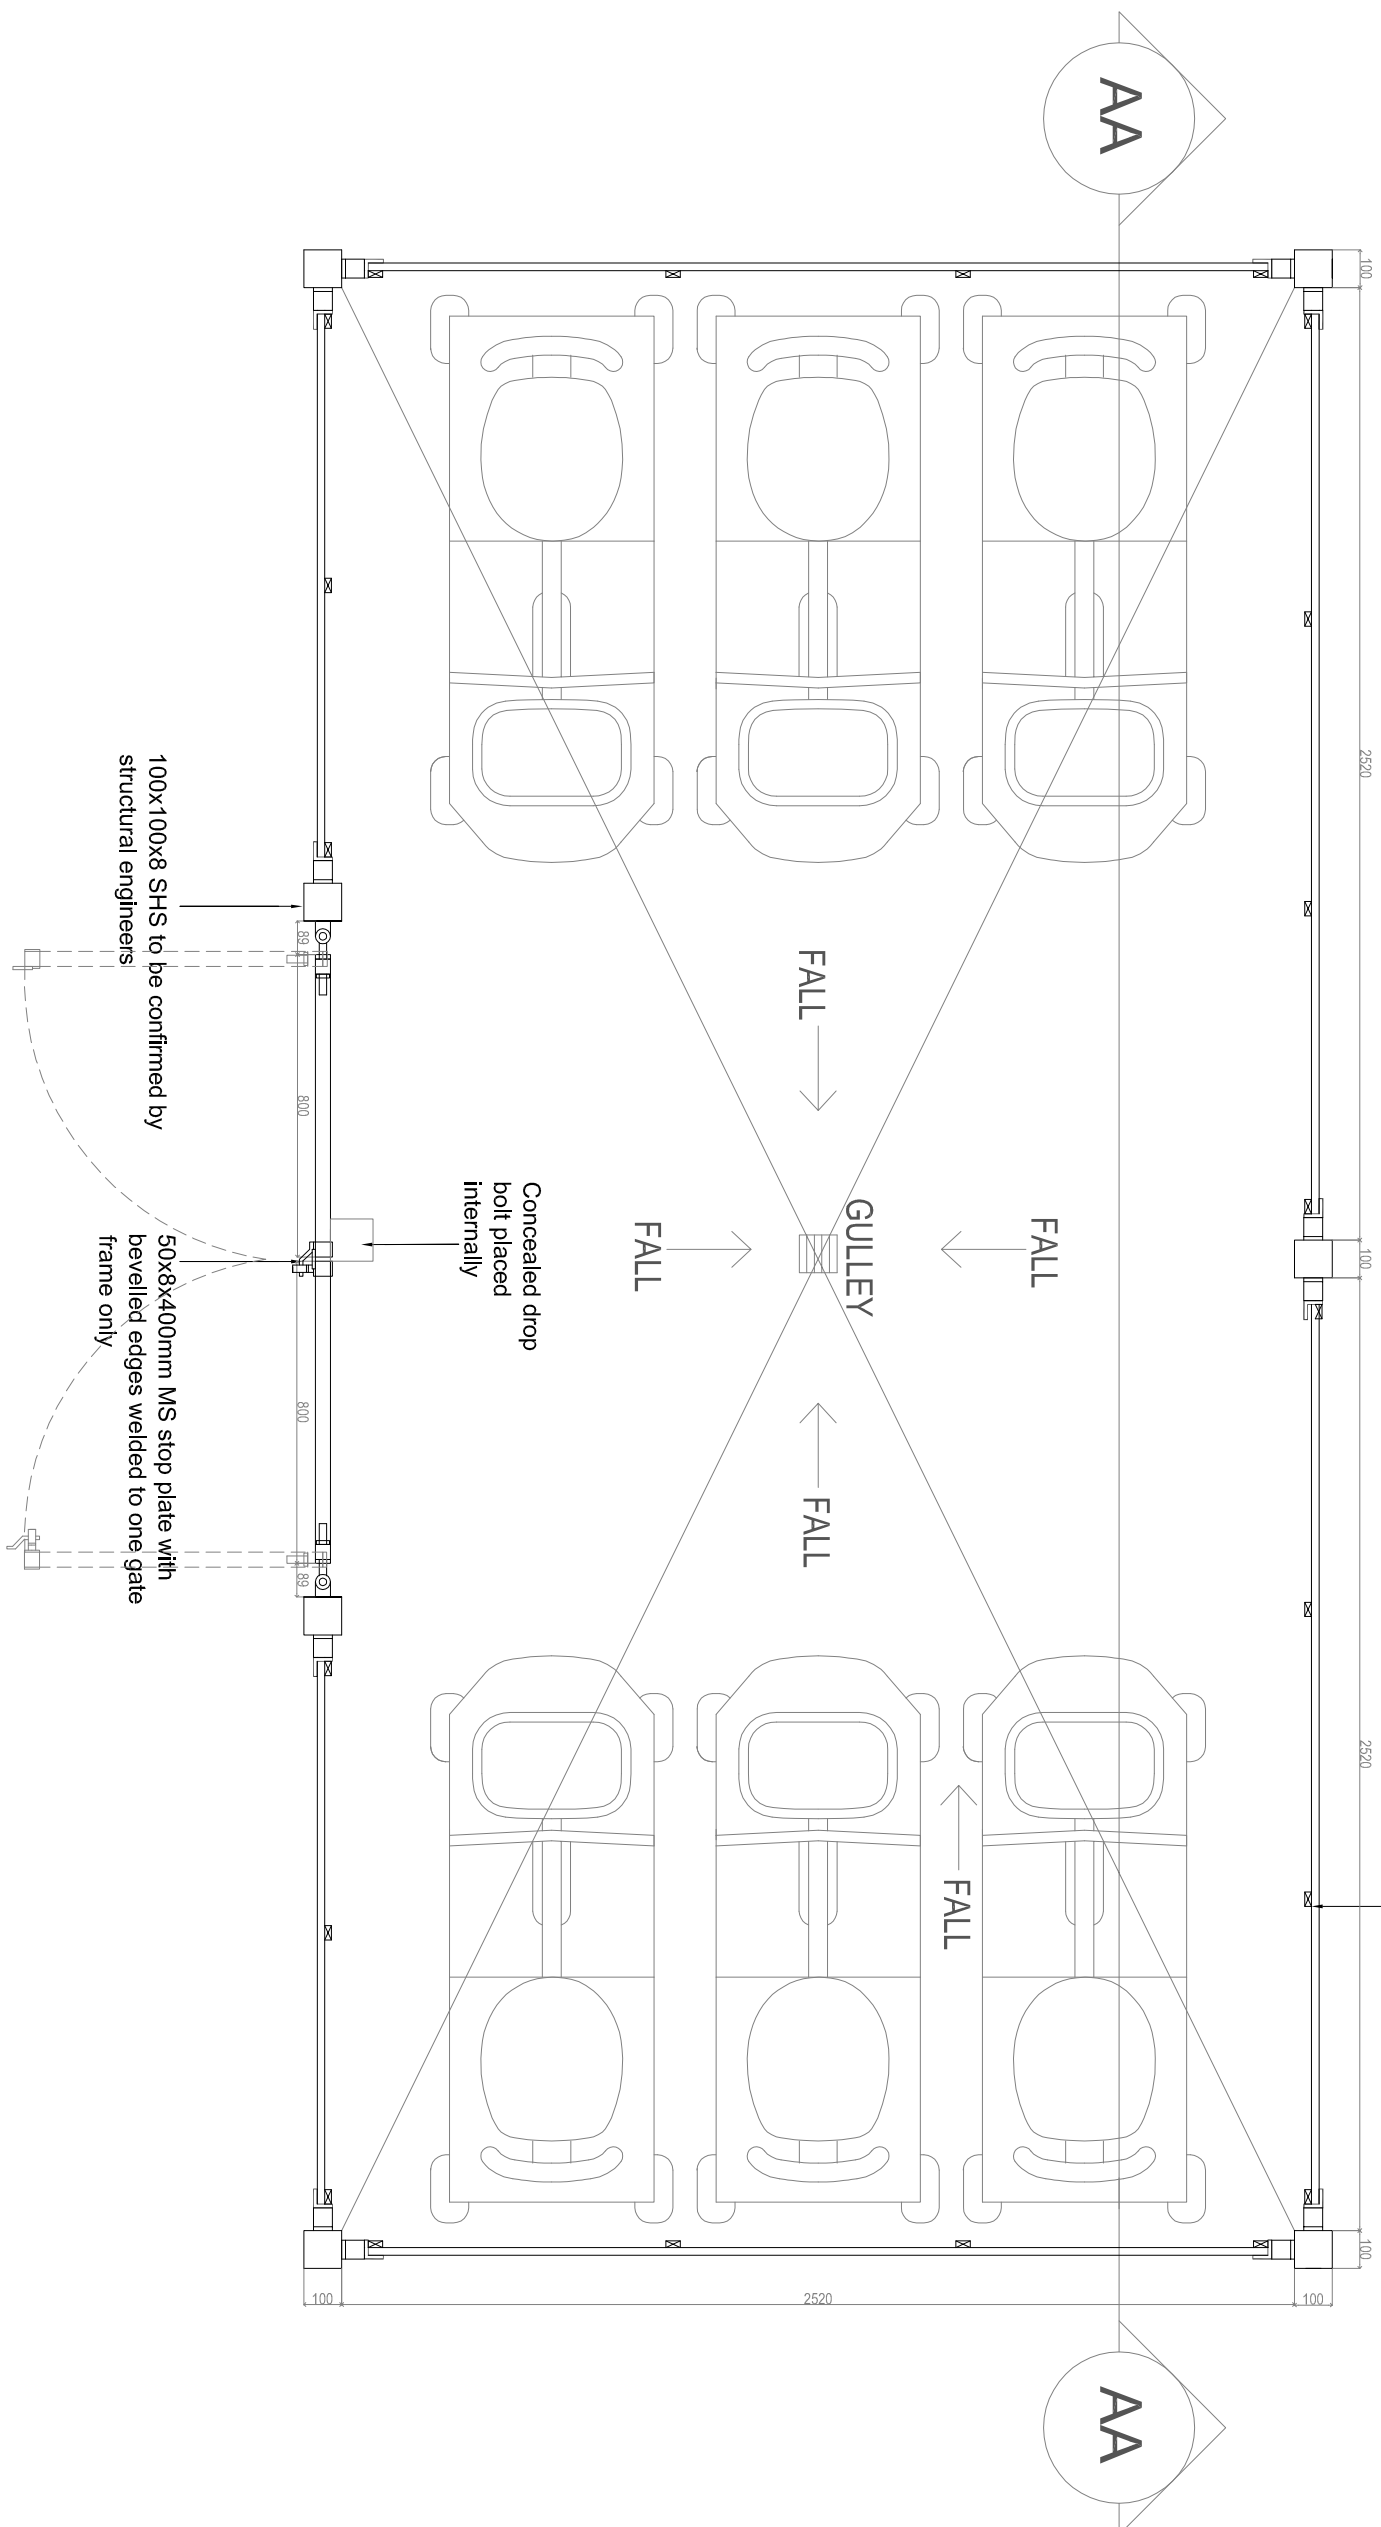

03 Plan  
1:20



ARCUS CONSULTING  
Leeds 0113 218 5350 Manchester 0161 905 3222 Sheffield 0114 227 0096  
Liverpool 0151 708 1080 Newcastle 0191 272 5781 info@arcusuk.com  
www.arcusuk.com

Client LIVERPOOL MUTUAL HOMES

Project SHELTERED HOUSING SCHEME  
PHASE 2

Title PROPOSED SCOOTER STORE PLANS

Scale	Date	Stage
1:20@A1	04.02.14	3
Job No	Drawing No	Rev
2807	98	/
Drawn	Approved	
AG	AH	

This drawing is the copyright of Arcus. Contractors must check all dimensions on site. Do not scale the drawings. Only figured dimensions are to be worked to.