




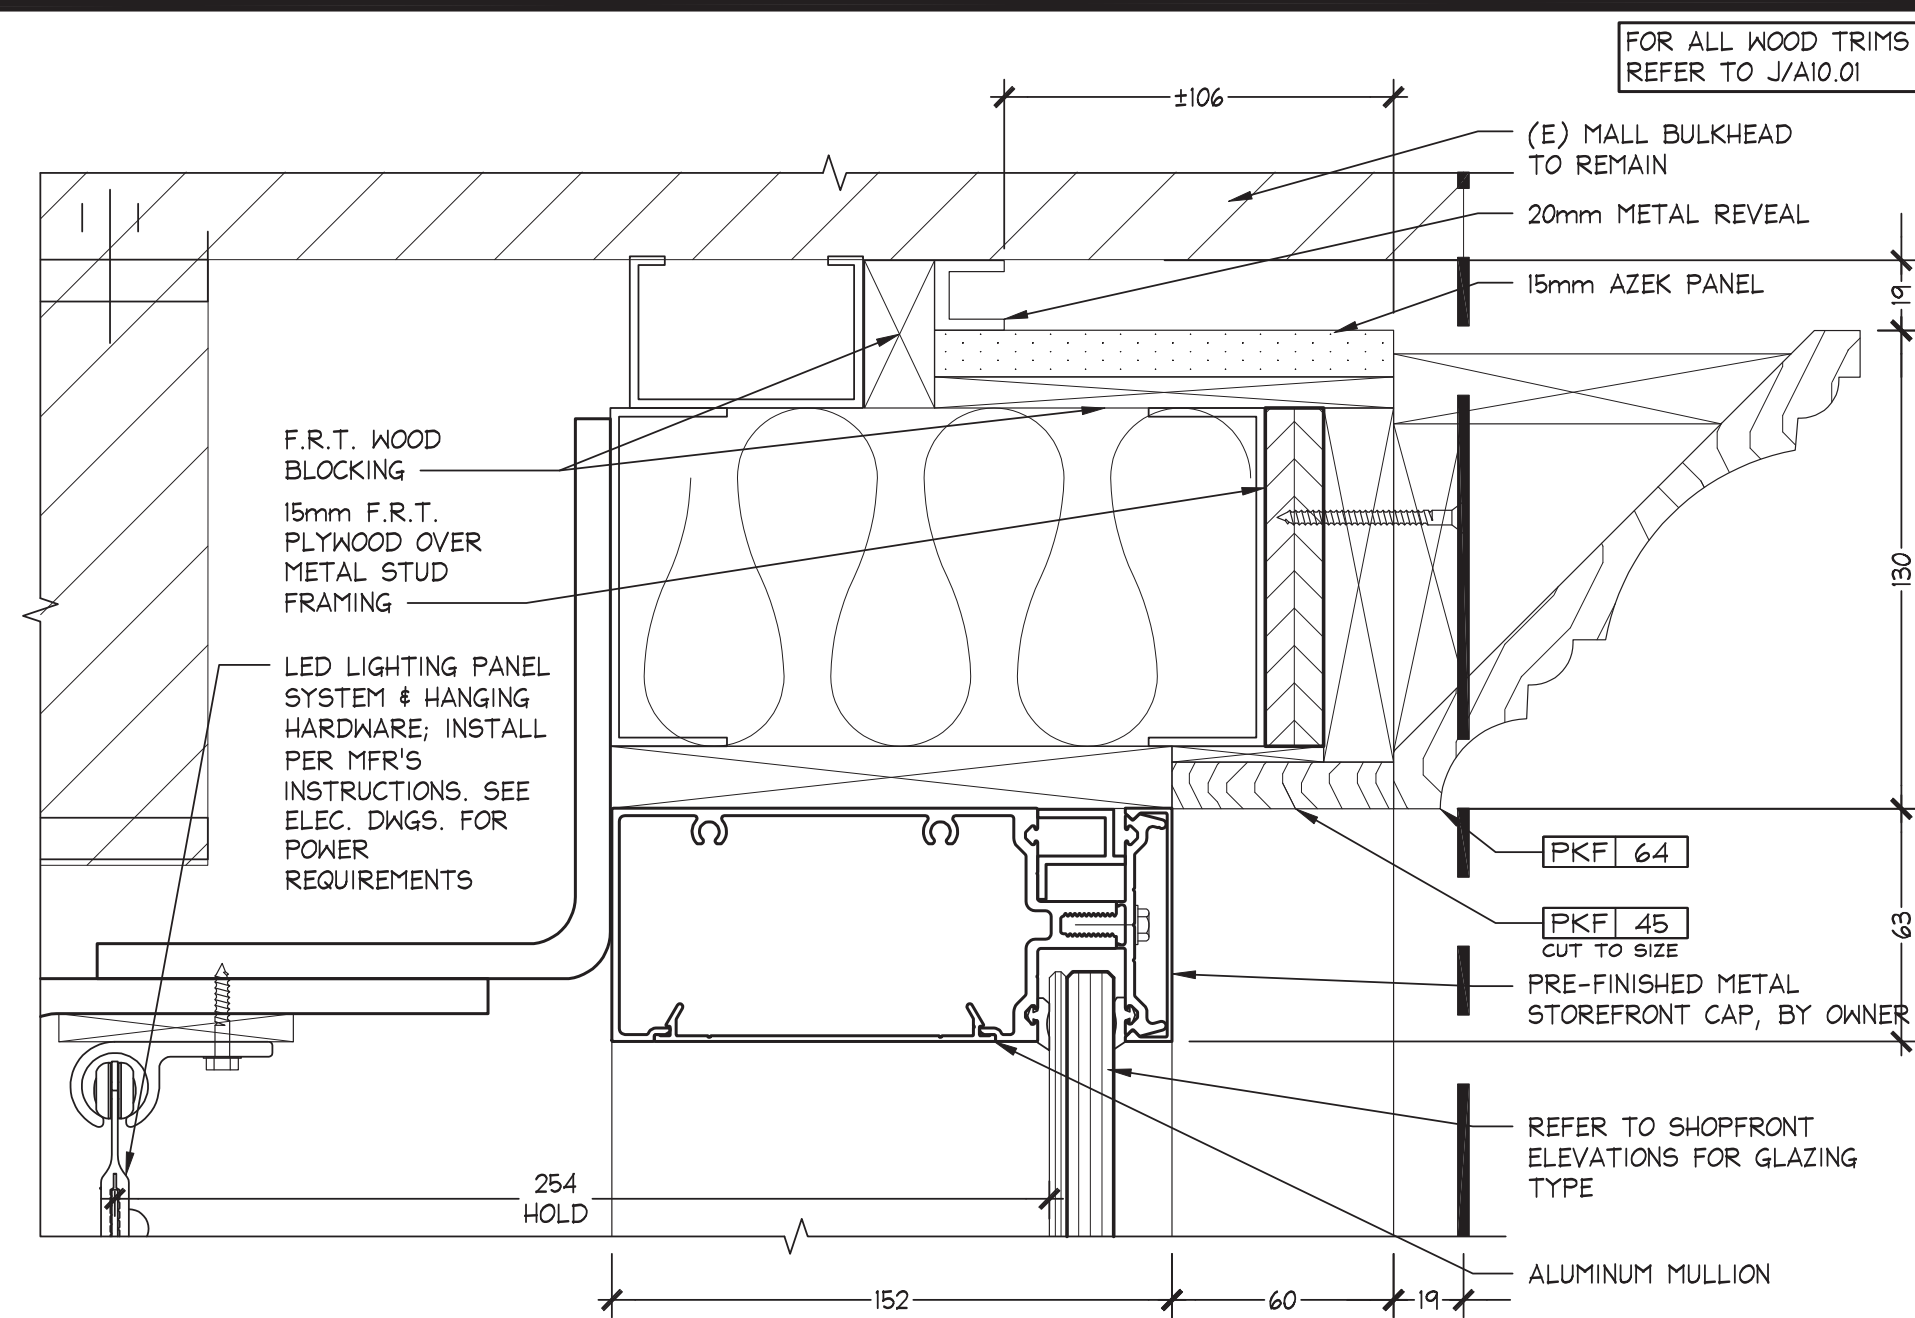


PINK DISPLAY WINDOW BULKHEAD DETAIL

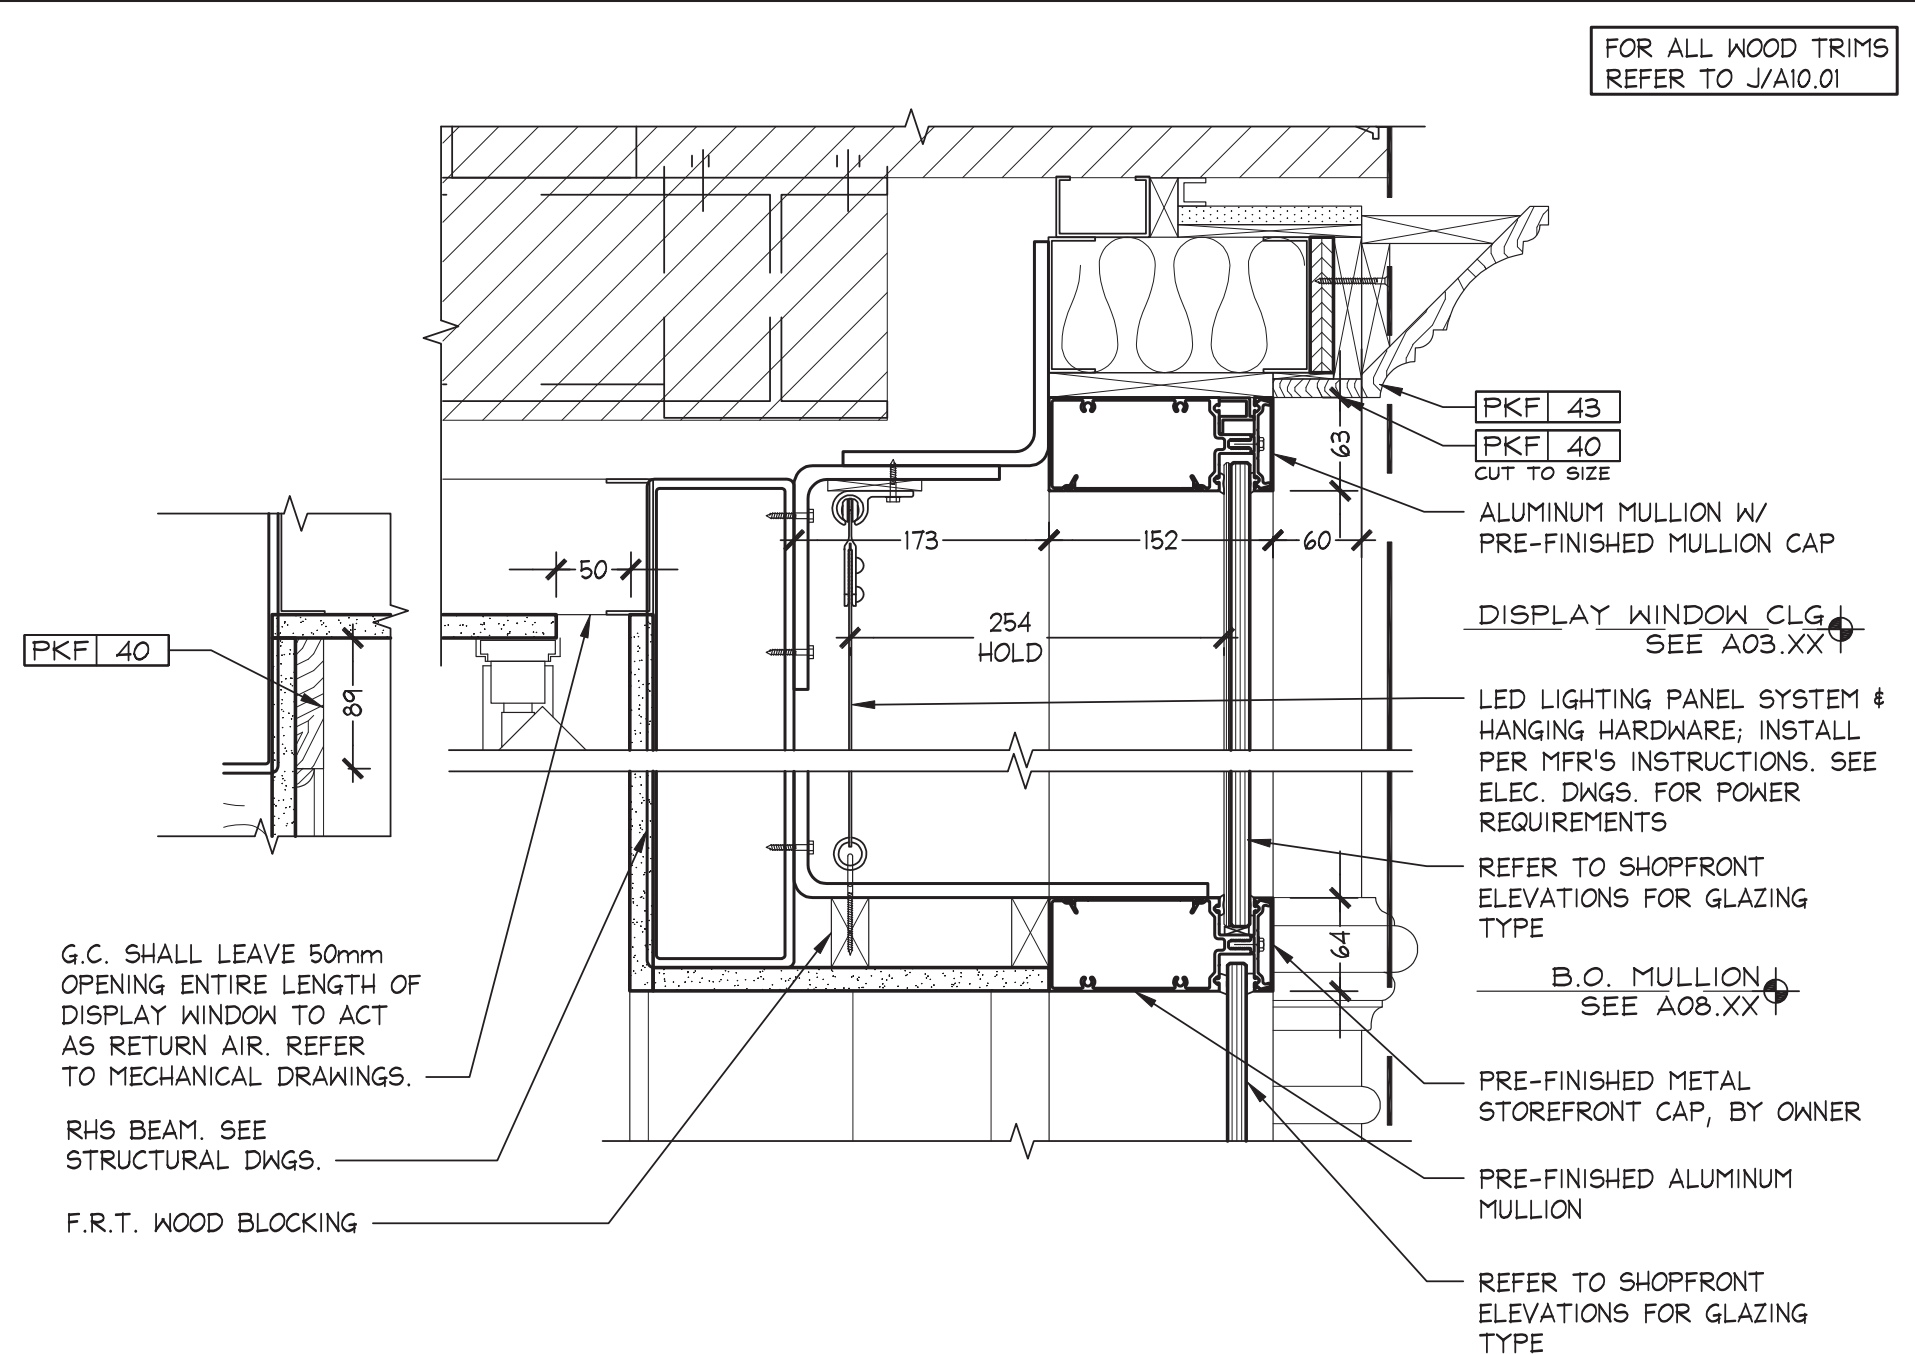

PINK DISPLAY WINDOW HEAD DETAIL

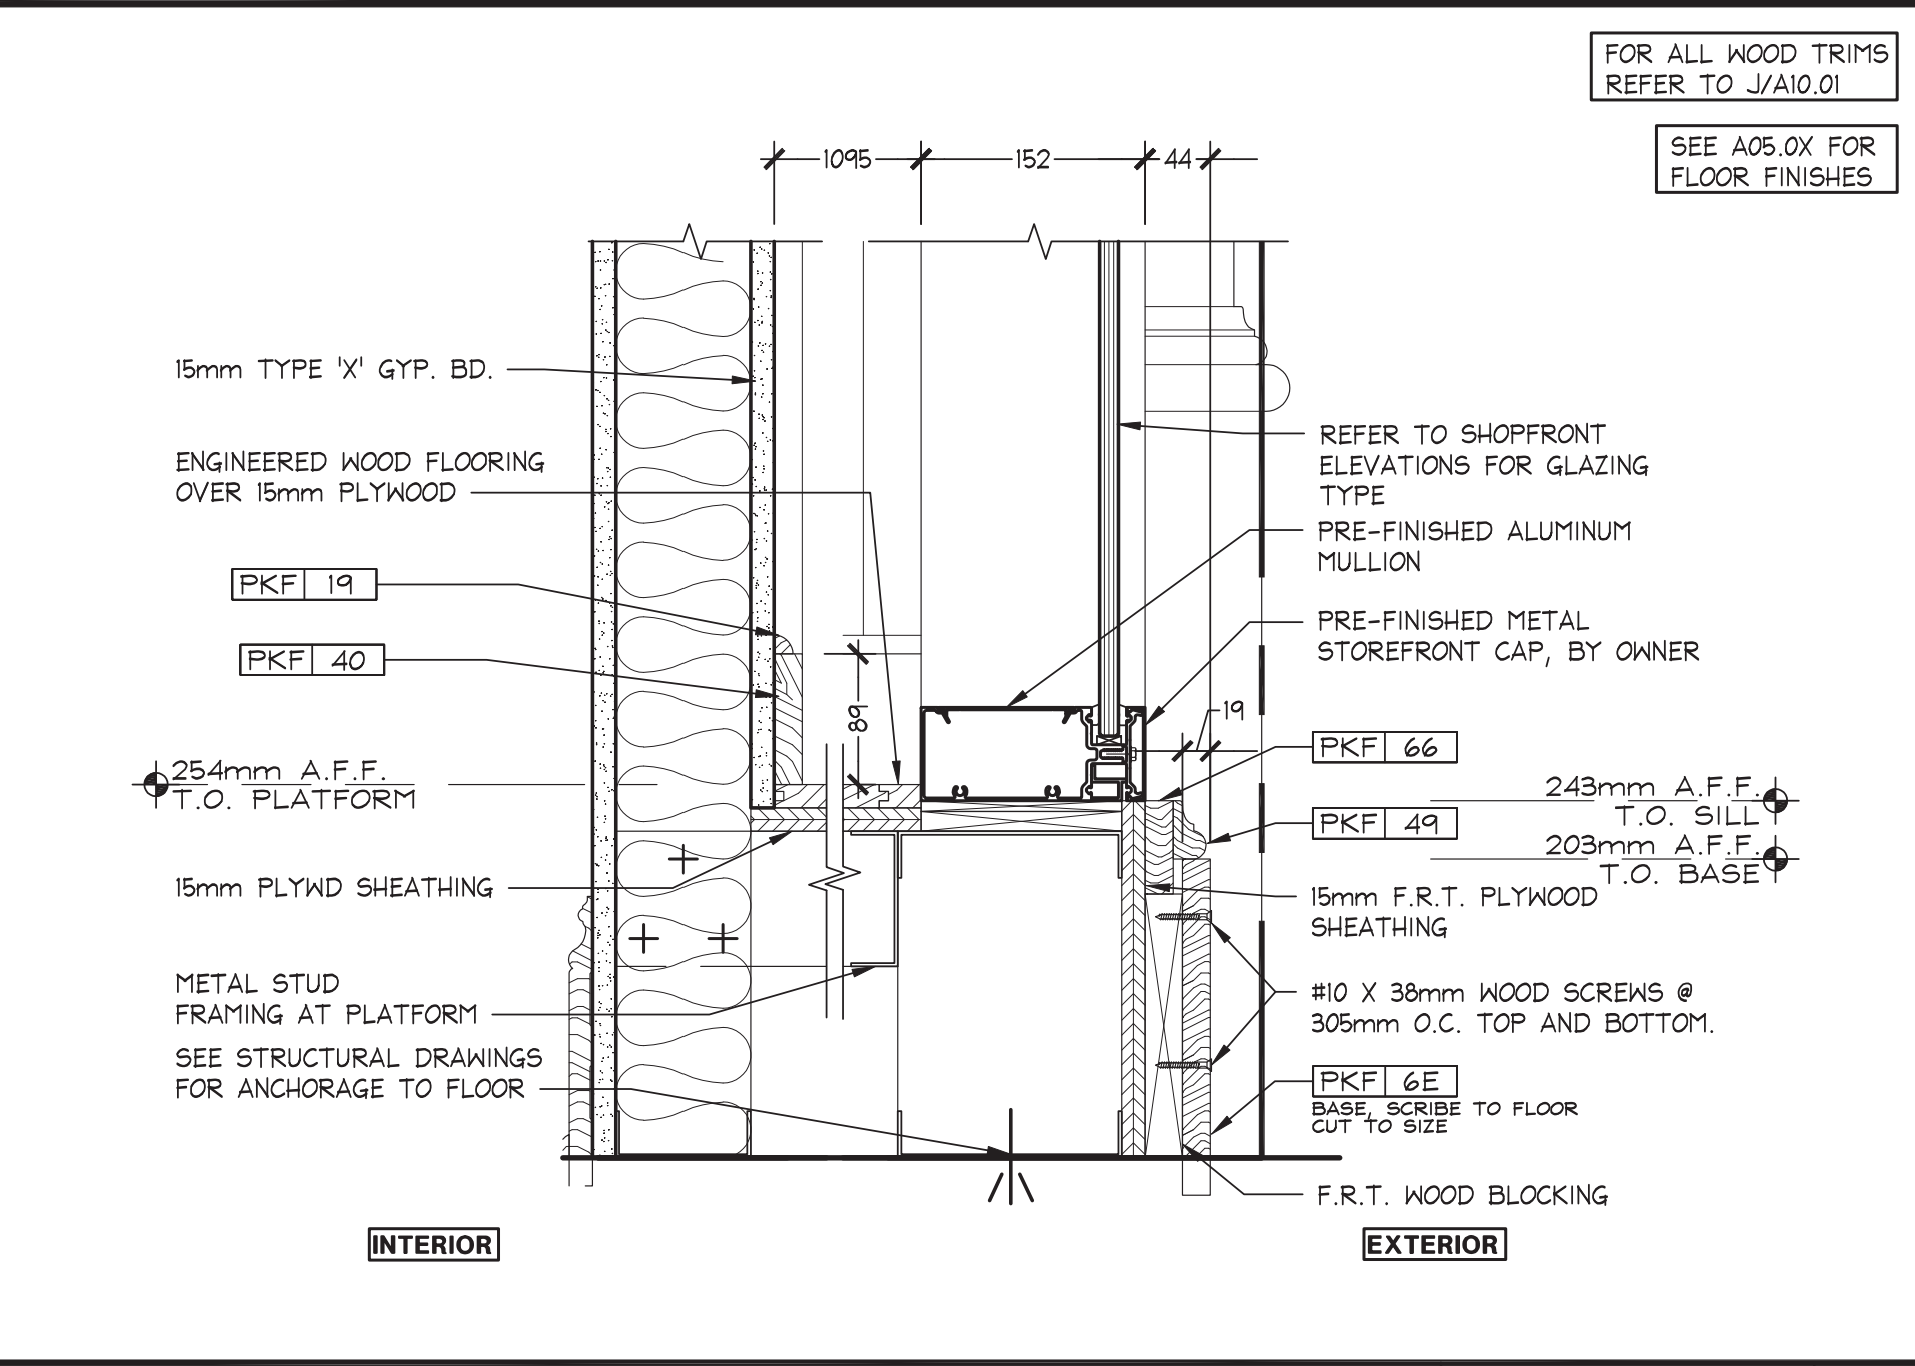

PINK DISPLAY WINDOW SILL DETAIL

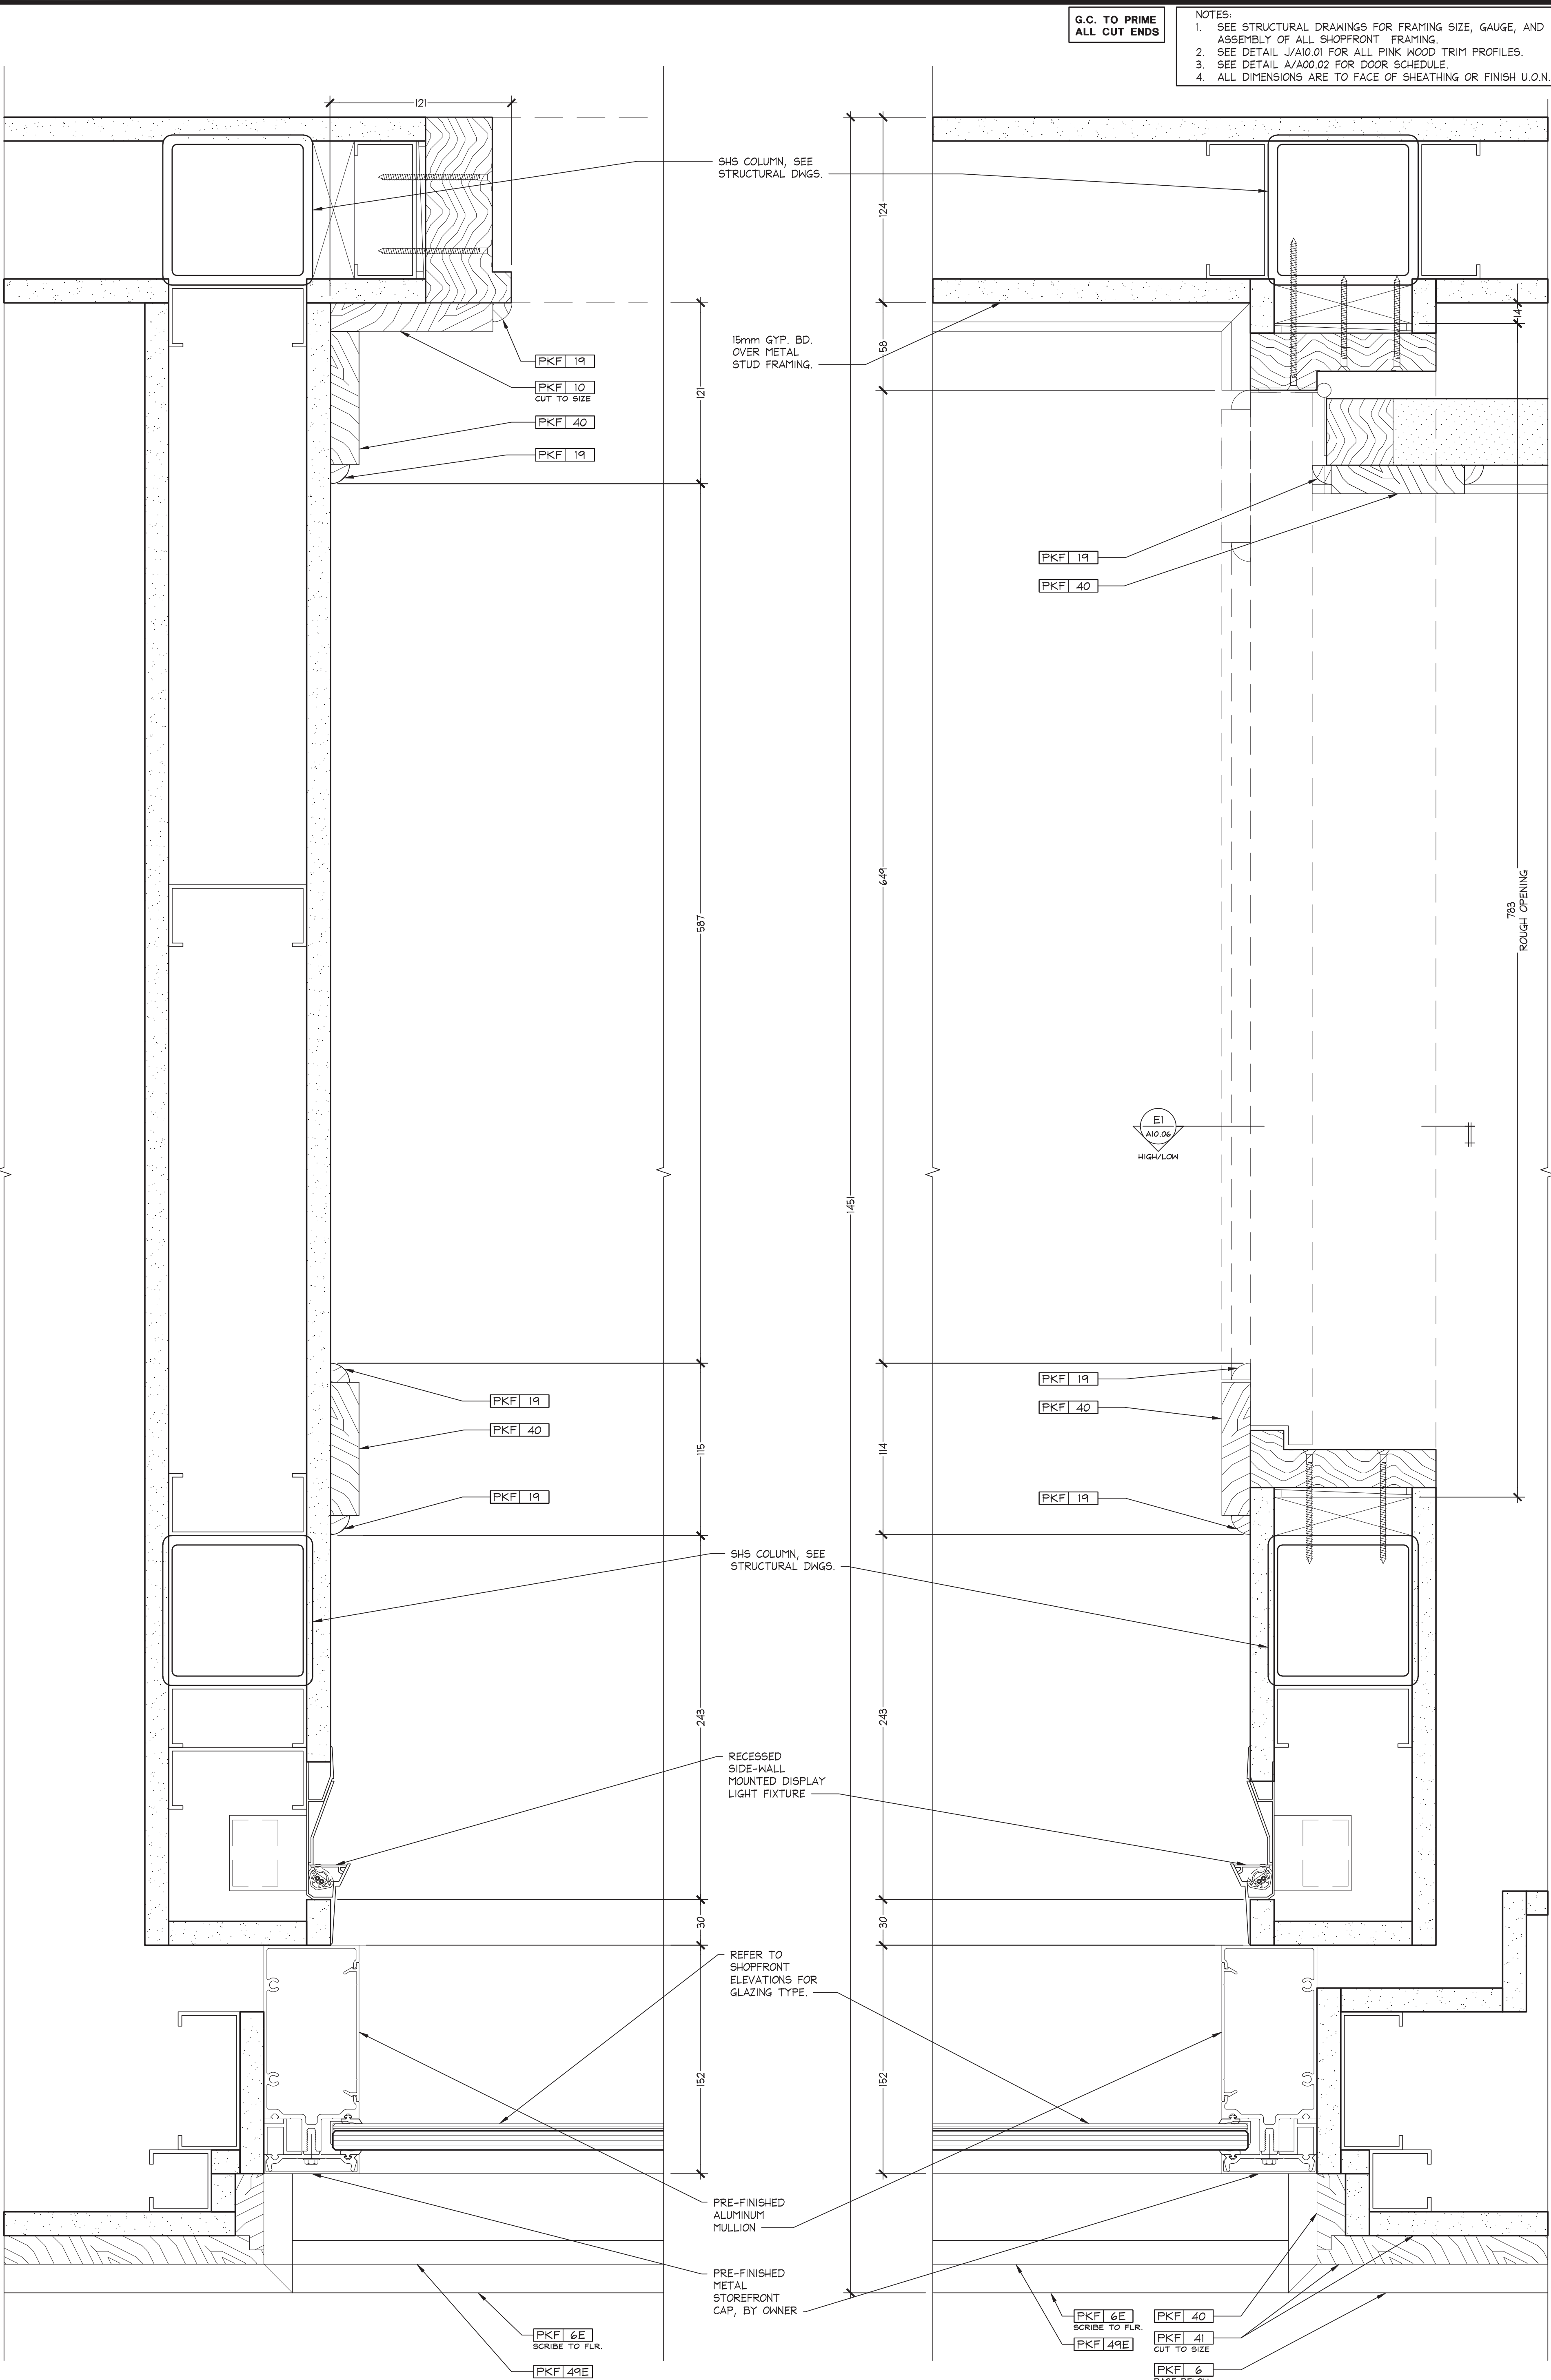

PLAN SECTION AT DISPLAY WINDOW

G.C. TO PRIME
ALL CUT ENDS

NOTES:
1. SEE STRUCTURAL DRAWINGS FOR FRAMING SIZE, GAUGE, AND ASSEMBLY OF ALL SHOPFRONT FRAMING.
2. SEE DETAIL J/A10.01 FOR ALL PINK WOOD TRIM PROFILES.
3. SEE DETAIL A/A40.02 FOR DOOR SCHEDULE.
4. ALL DIMENSIONS ARE TO FACE OF SHEATHING OR FINISH U.O.N.

ARCHITECT OF RECORD

fusion

BUILDING CONSULTANCY

GRIFFIN HOUSE 18-19 LUDGATE HILL
BIRMINGHAM B3 1JW

T: 0121 236 3515 E: info@fusionbc.co.uk
F: 0121 236 3571 W: www.fusionbc.co.uk

DESIGN ARCHITECT

GreenbergFarrow

1430 West Peachtree Street NW
Suite 200
Atlanta, GA 30309
T: 404 601 4000 F: 404 601 3970

Lbrands

STORE DESIGN & CONSTRUCTION

Three Limited Parkway - Columbus, Ohio 43230
Telephone: 614.415.7000 • Fax: 614.415.7349

PROJECT INFORMATION:

VICTORIA'S SECRET PINK

LIVERPOOL ONE
UNIT SS1A8-50
CHURCH STREET
LIVERPOOL, ENGLAND

SCOPE:
DESIGN TYPE:
LSBAC PROJECT #:

REVISIONS:

NO.	DESCRIPTION	DATE
1		

DATE ISSUED: 01-29-16
DESIGNED BY: ES
DRAWN BY: BC
CHECKED BY: ZW

DRAWING NUMBER:
A08.30

105.03.1762.01

NEW PACKAGE
GENERATION:
00102634 A/E PROJECT #:

20150935