





1 Cheapside Elevation
1 : 100

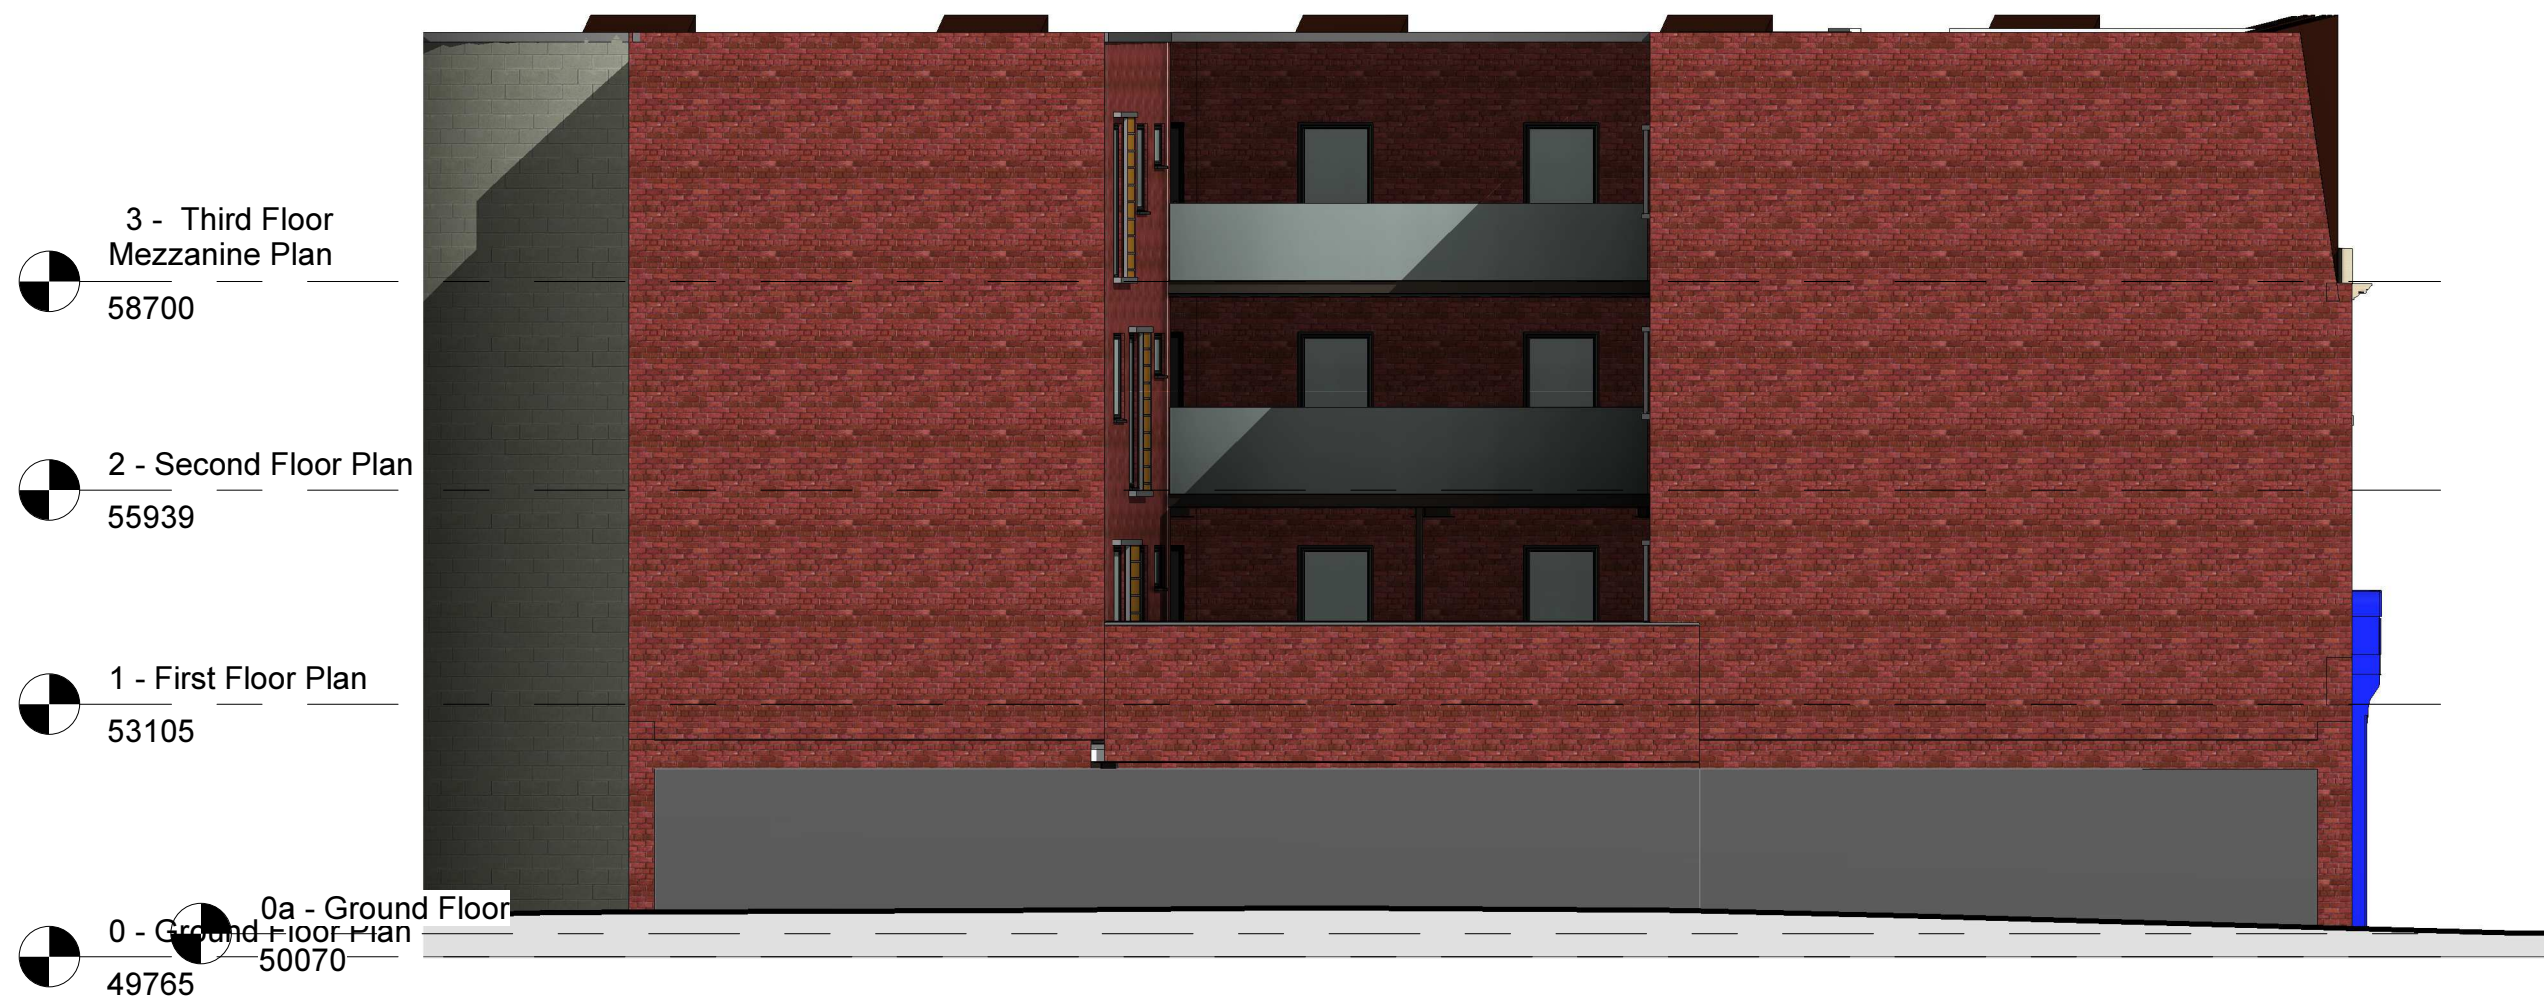

3 Rear Elevation
1 : 100

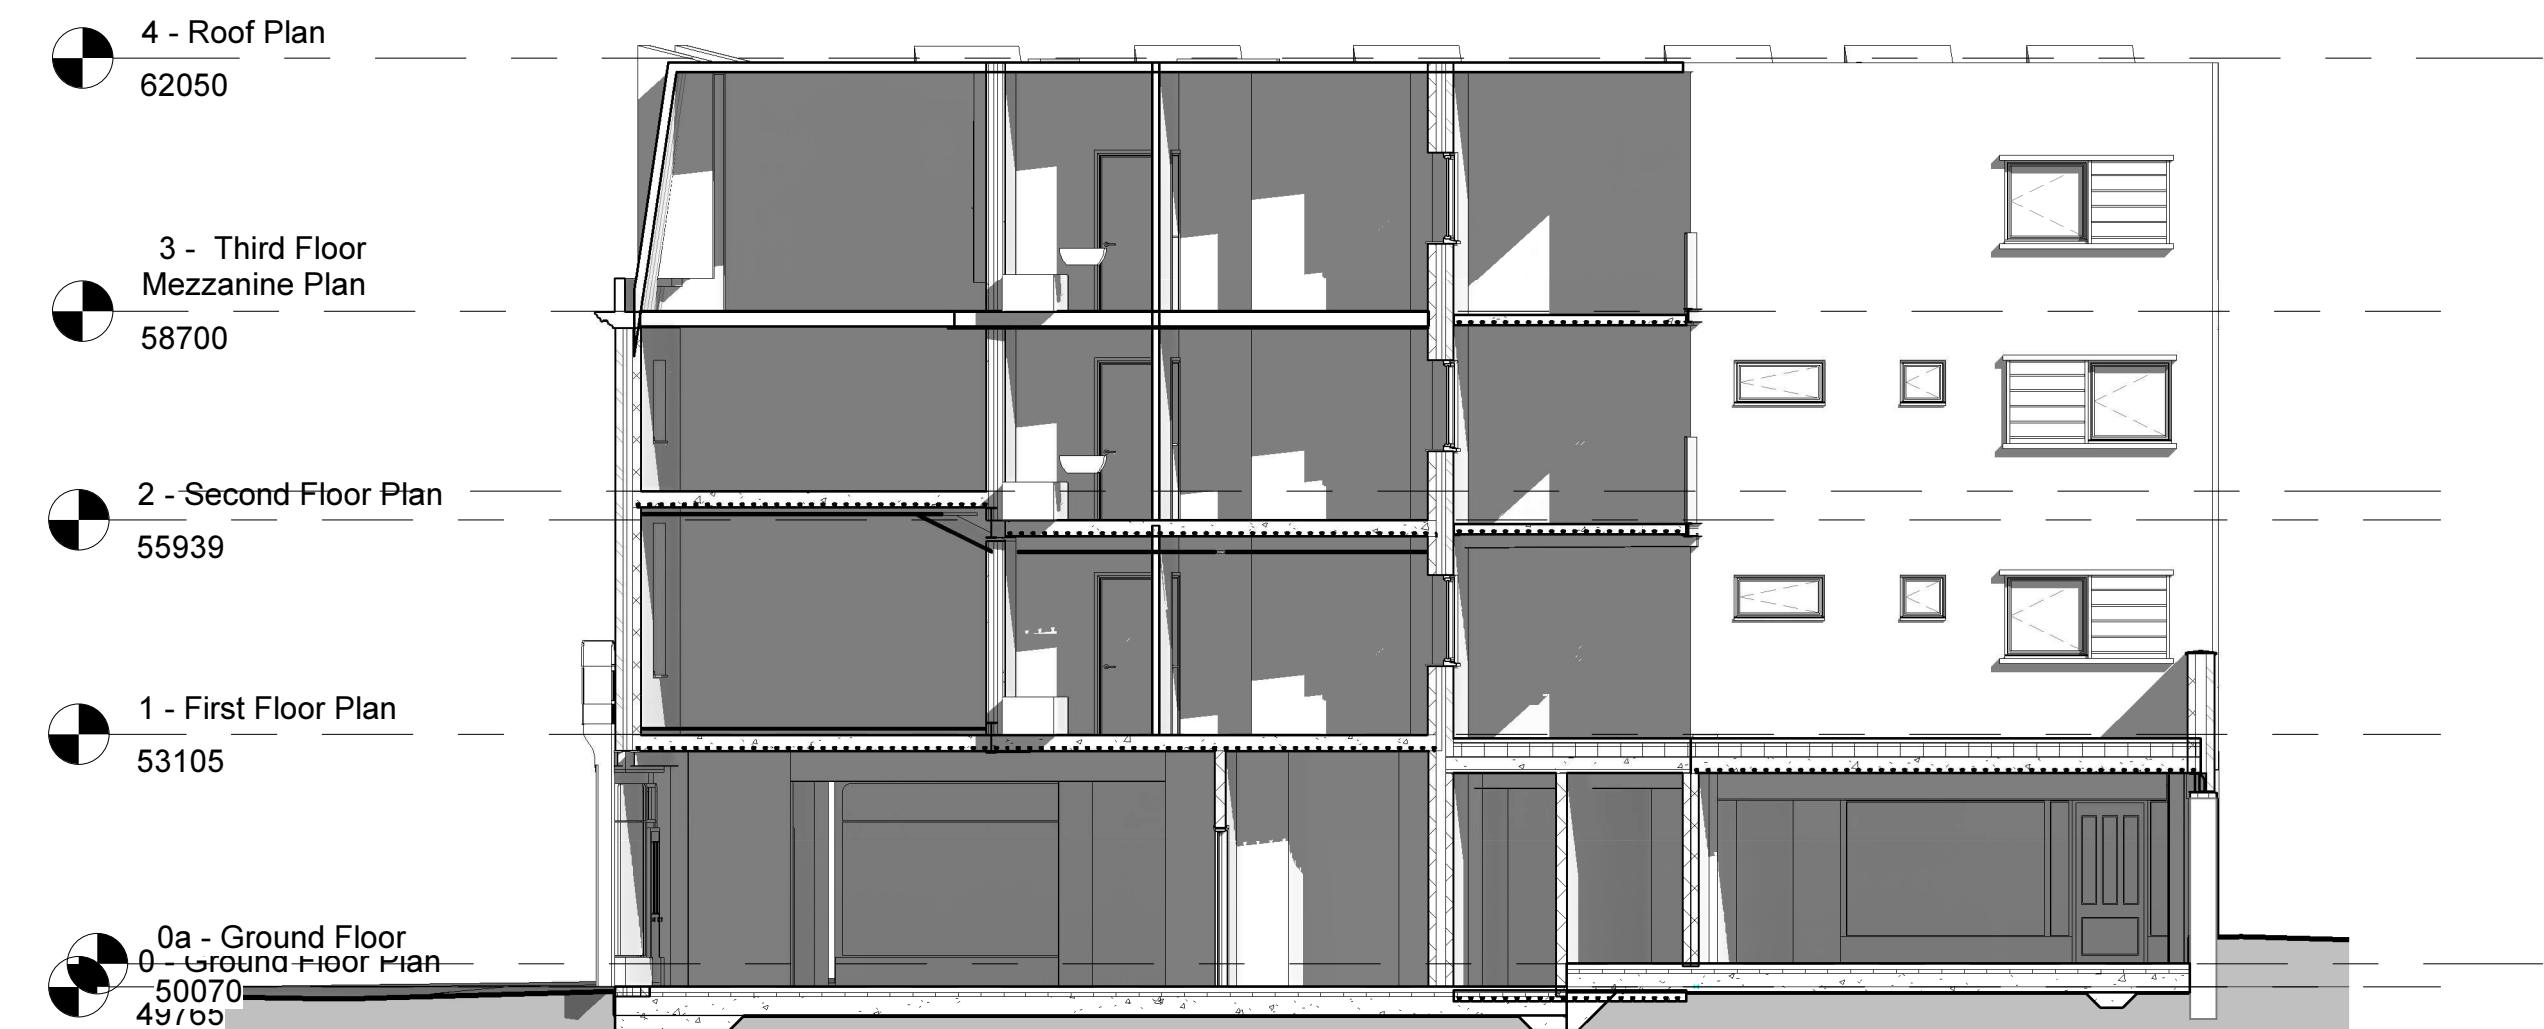

2 Courtyard Elevation A
1 : 100



6 Dale Street Elevation
1 : 100



7 Rear Elevation B
1 : 100



4 Courtyard Elevation B
1 : 100

Rev	Description	Date
E	Roof lowered 150mm and amendments to dormer windows	28/04/16
D	Dormer front elevations revised	01/02/16
C	Planning	06/01/16
B	Alterations and Mezzanine Reconfiguration	24/09/15
A	Updated Elevations	22/01/2015

Do not scale from this drawing. All dimensions to be checked and verified on site. Reproduction and distribution is prohibited. This drawing is the copyright of Garry Unwinwood Associates Limited. © 2015 Garry Unwinwood Associates Limited.

TYPICAL ELEVATIONS/SECTIONS			
DALE STREET/CHEAPSIDE LIVERPOOL			
Drawing		Project	Client
Revision:		Project Status:	Planning
Drawing Reference:		Drawn By:	EM
Job Reference:		Date:	28/04/16
409		Scale:	1 : 100

Jamworks Ltd