





1 Cheapside Elevation
1 : 100

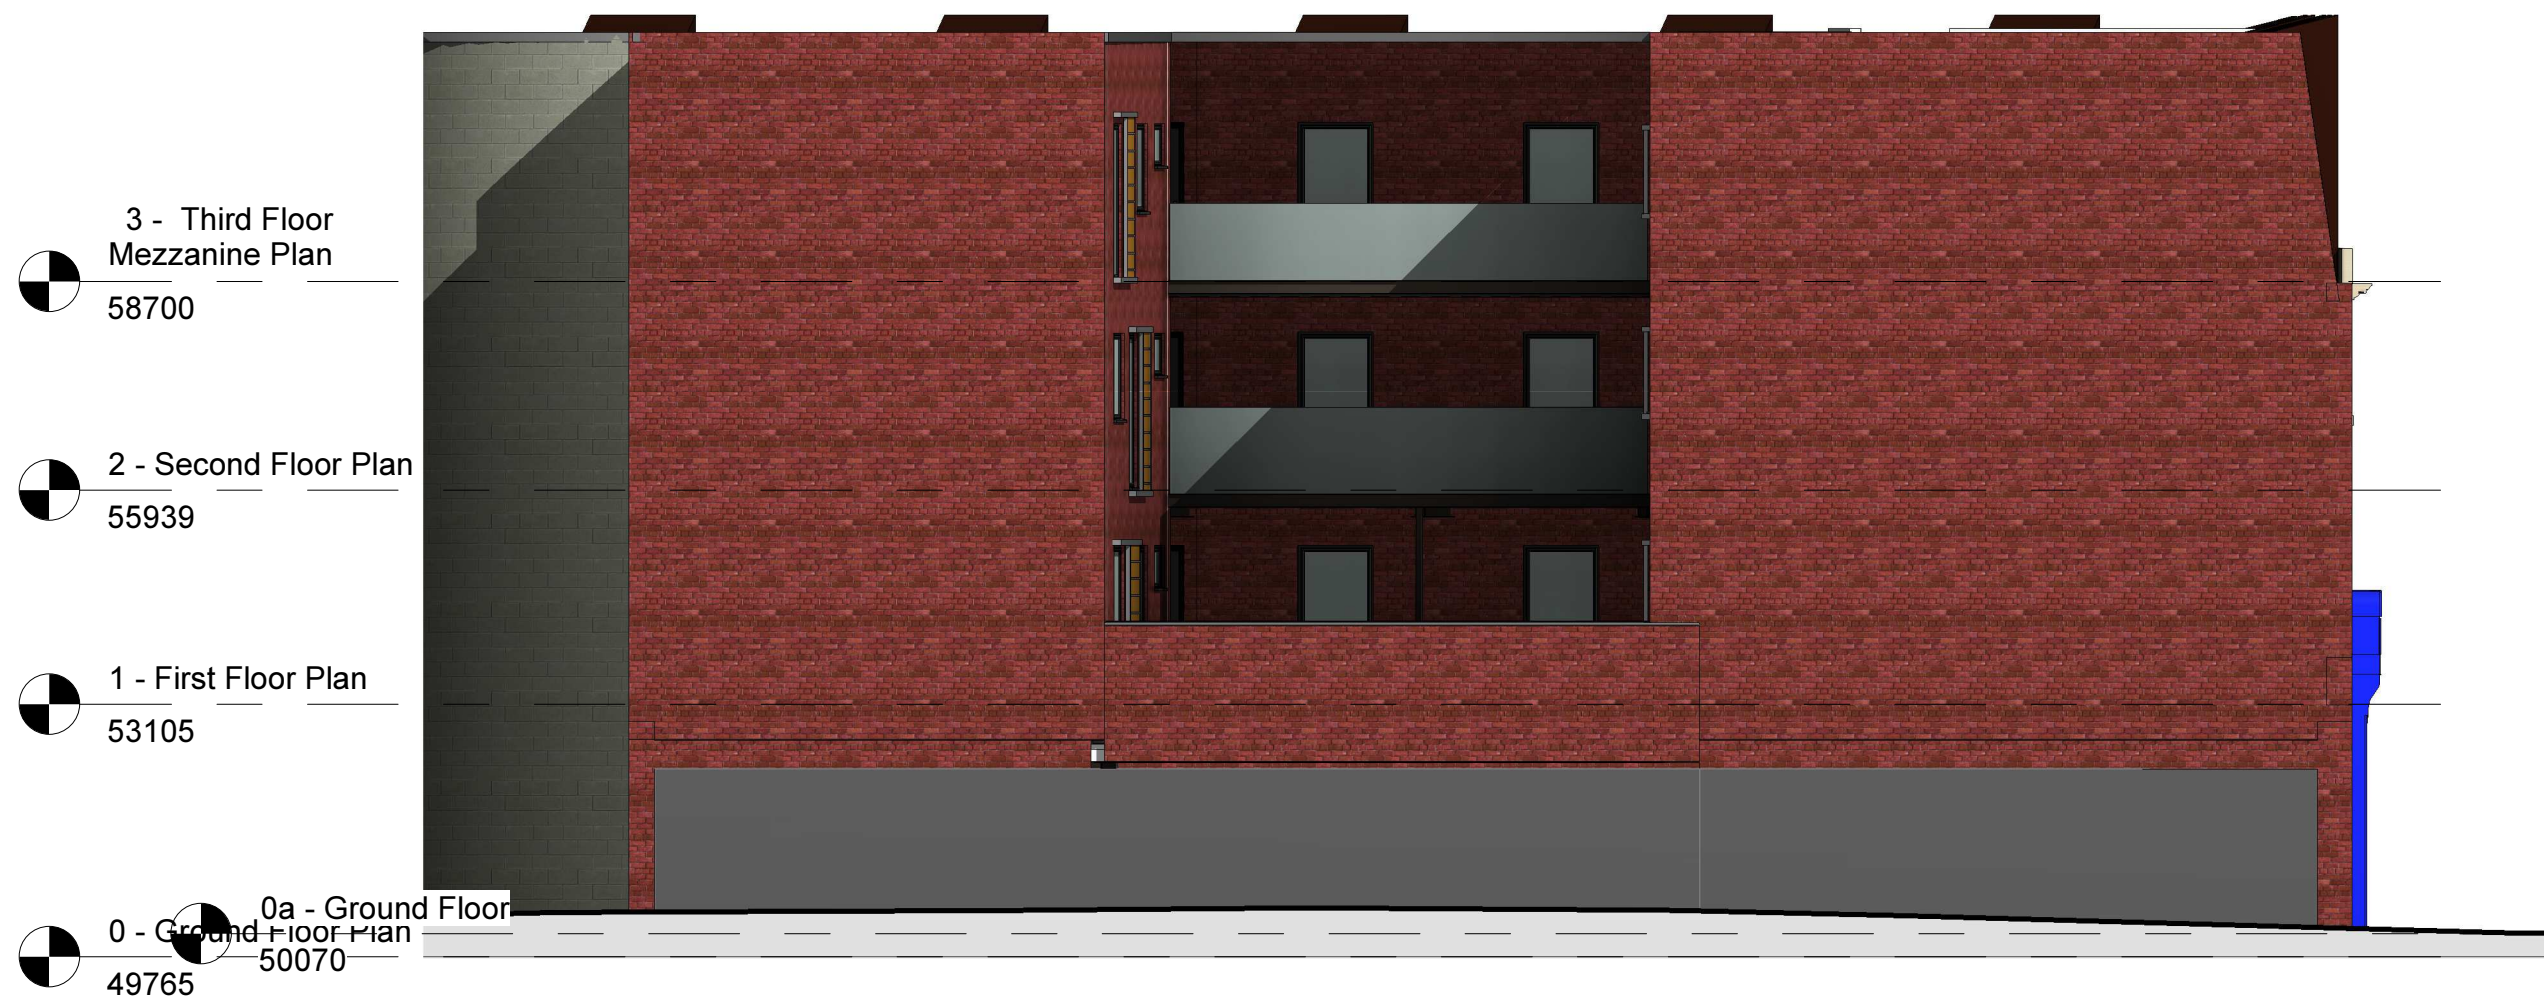

3 Rear Elevation
1 : 100

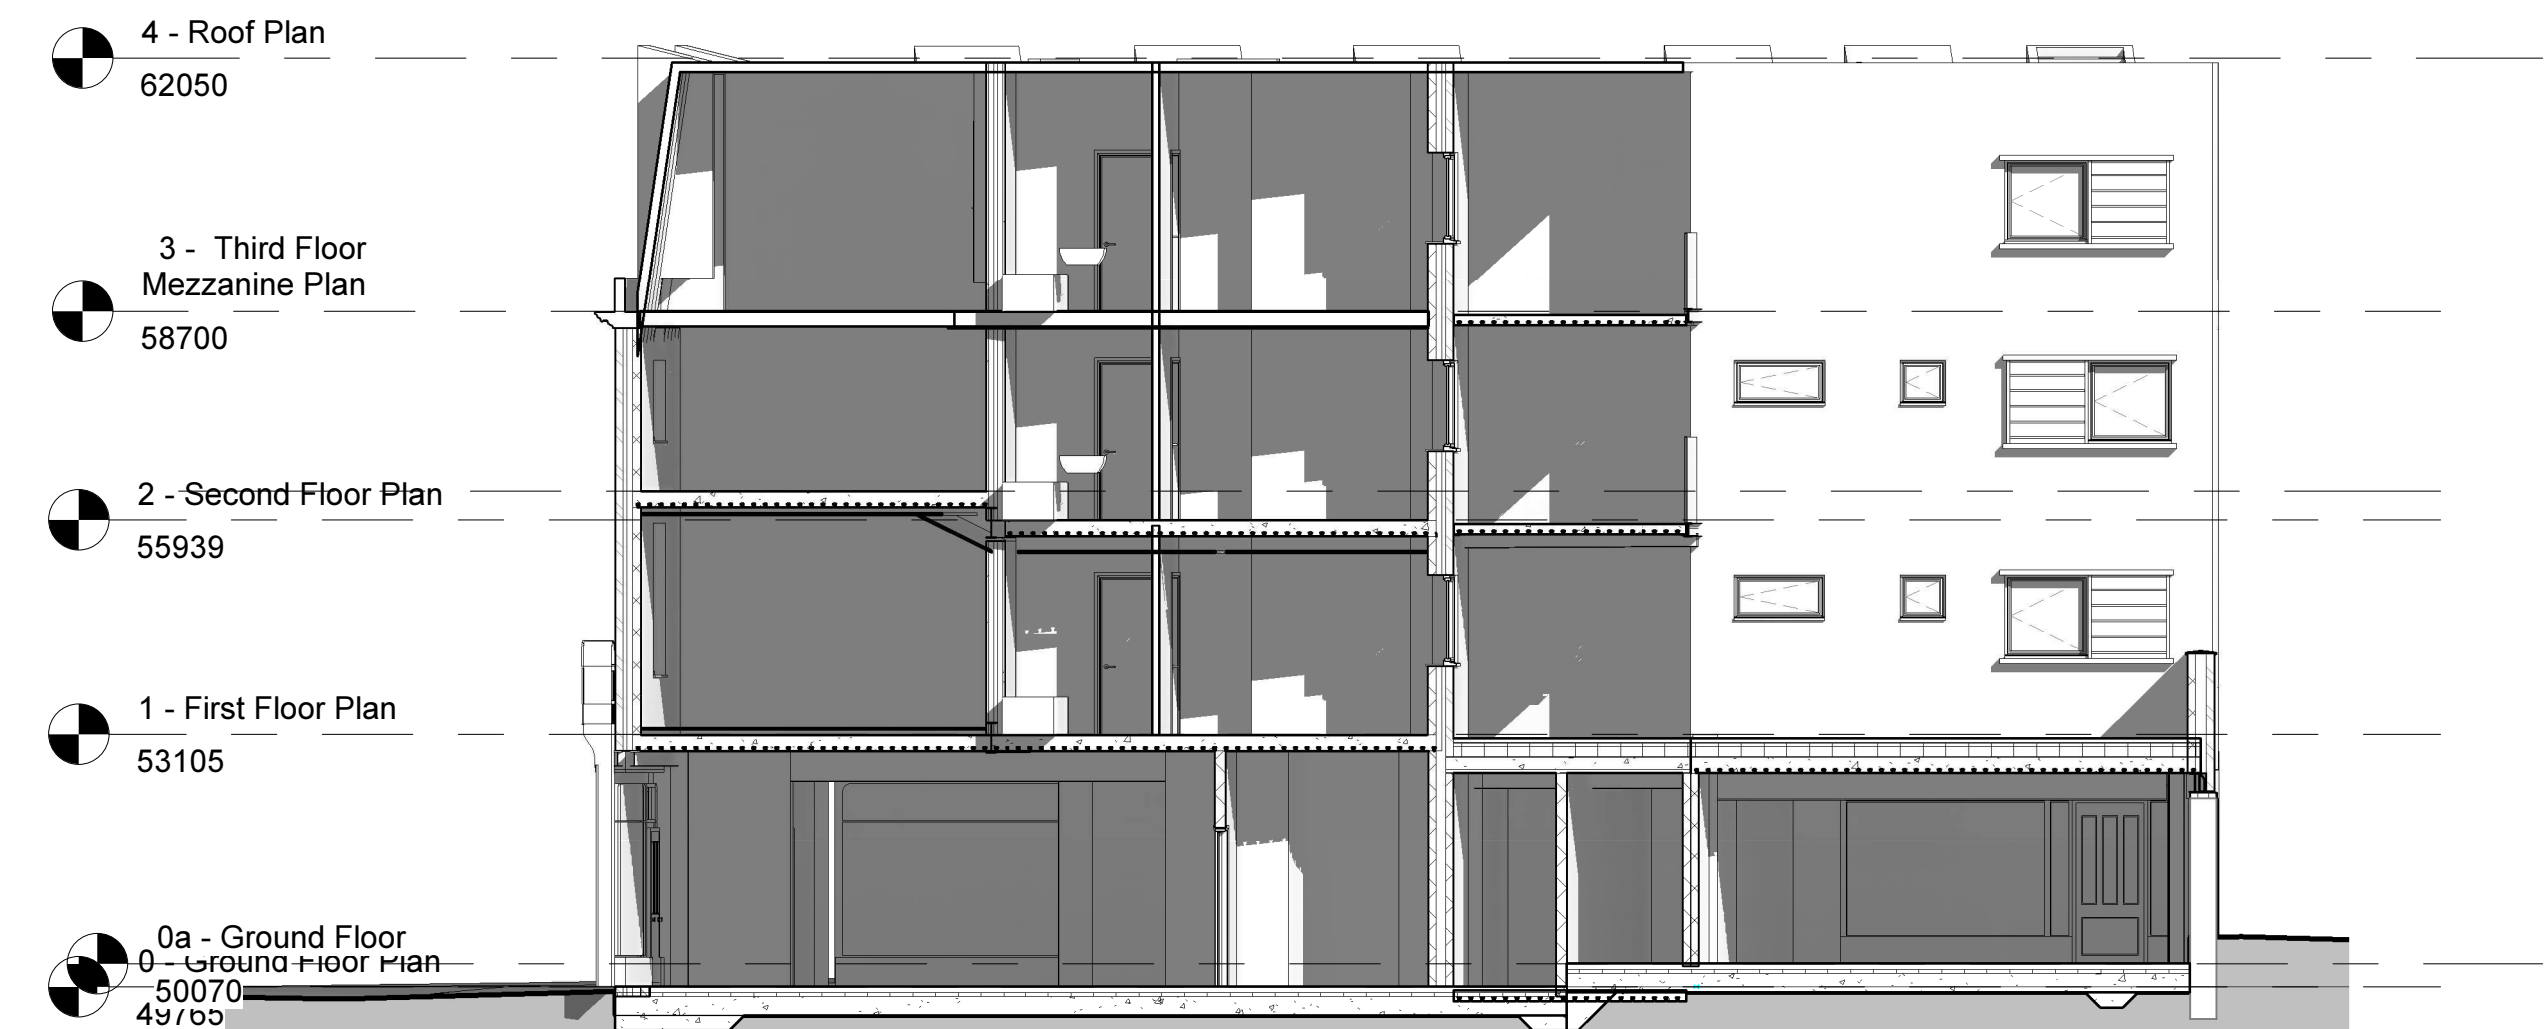

2 Courtyard Elevation A
1 : 100



6 Dale Street Elevation
1 : 100



7 Rear Elevation B
1 : 100



4 Courtyard Elevation B
1 : 100

DALE STREET/CHEAPSIDE LIVERPOOL

Jamworks Ltd

Job Reference:	Drawing Reference:	Revision:	Drawing	Project:	Client:
409	A104	F			
Scale:	Date:	Project Status:	Drawn By:		
1 : 100	04/05/16	Planning	EM		

Rev	Description	Date
F	Roof Offset 150mm from Parapet	04/05/16
E	Roof lowered 150mm and amendments to dormer windows	28/04/16
D	Dormer front elevations revised	01/02/16
C	Planning	06/01/16
B	Alterations and Mezzanine Reconfiguration	24/09/15
A	Updated Elevations	22/01/2015

Garry Underwood Associates Limited
The Old Barn
59 Northcote Road
Wallasey CH45 8LQ
T: 0151 639 3484
E: admin@gualimited.co.uk