



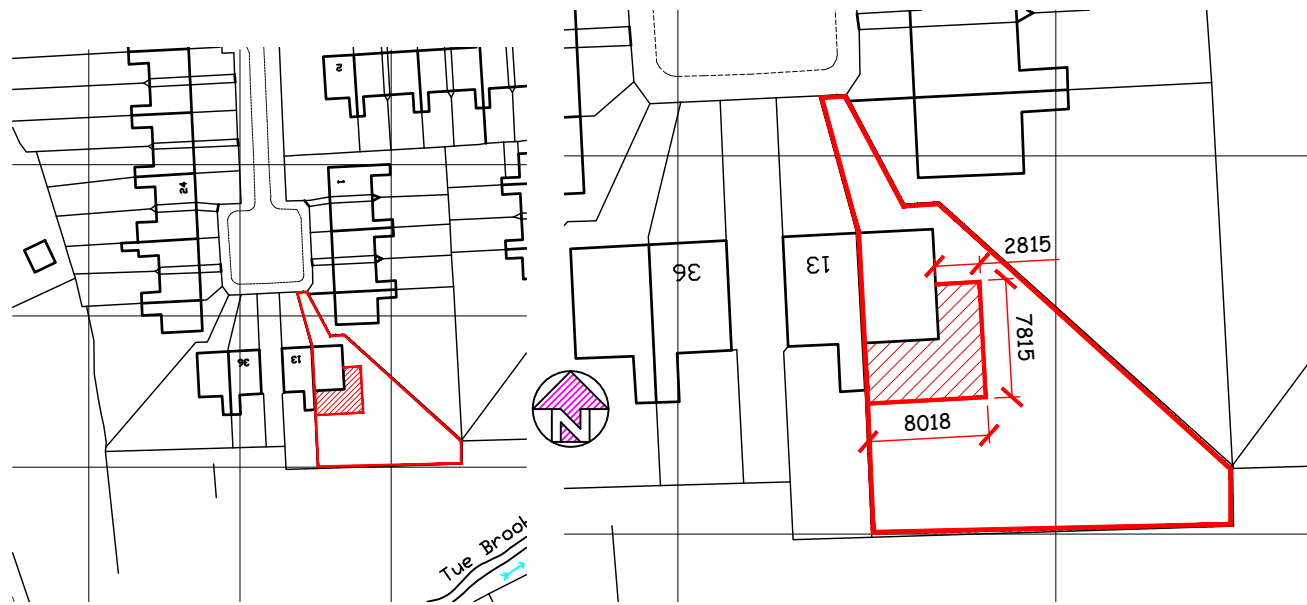


LOCATION PLAN 1:1250


SITE PLAN 1:500

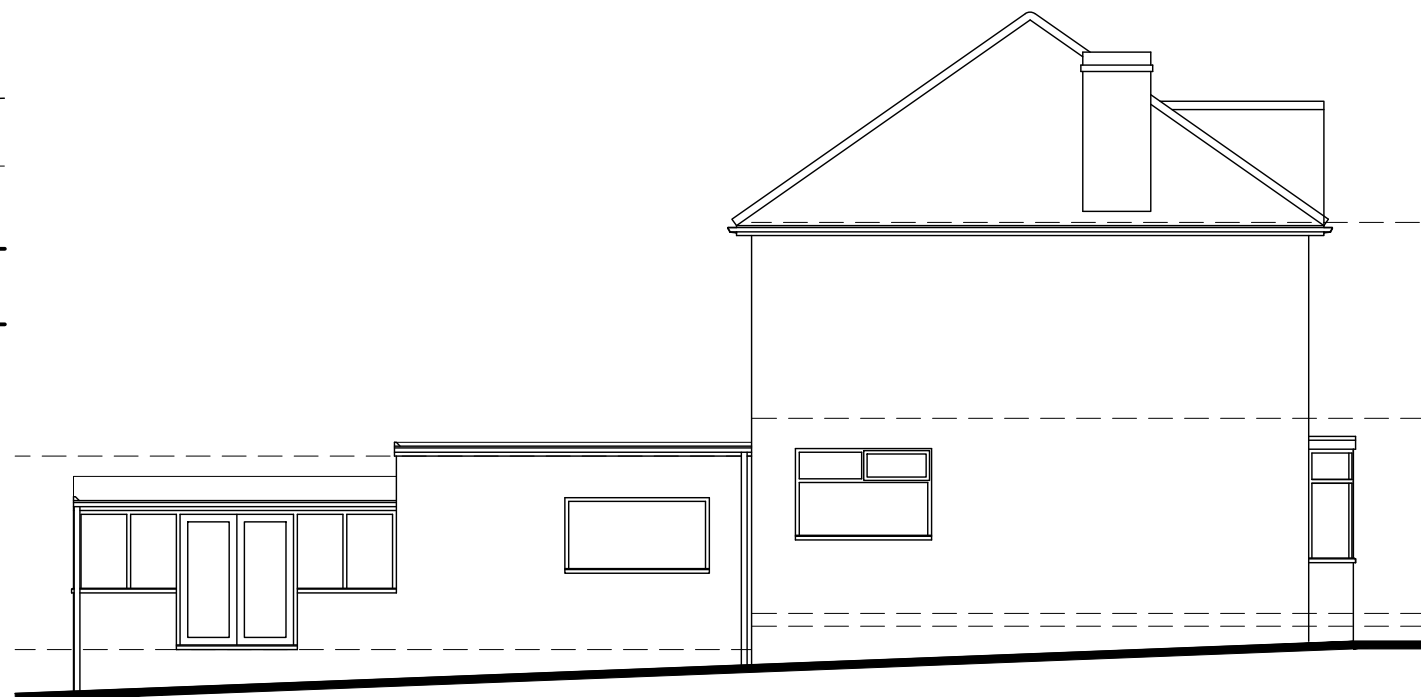

GABLE ELEVATION 1:100

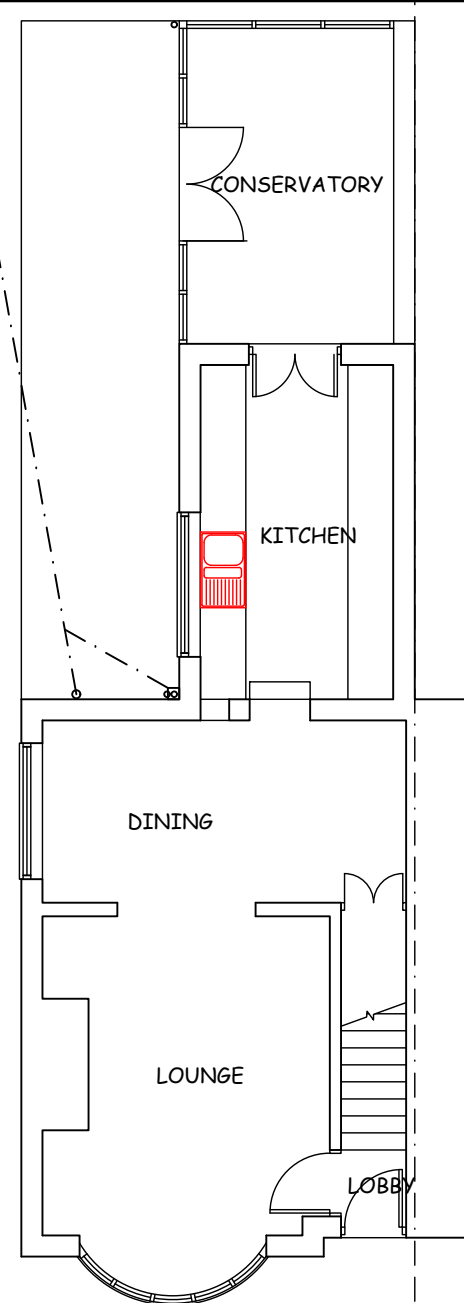


GROUND FLOOR PLAN 1:100

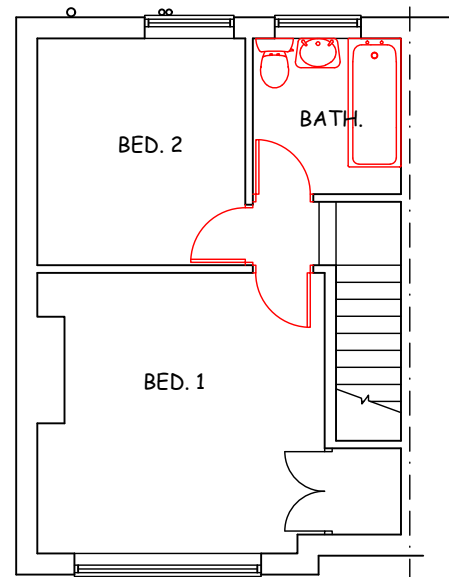

FIRST FLOOR PLAN 1:100



FRONT ELEVATION 1:100

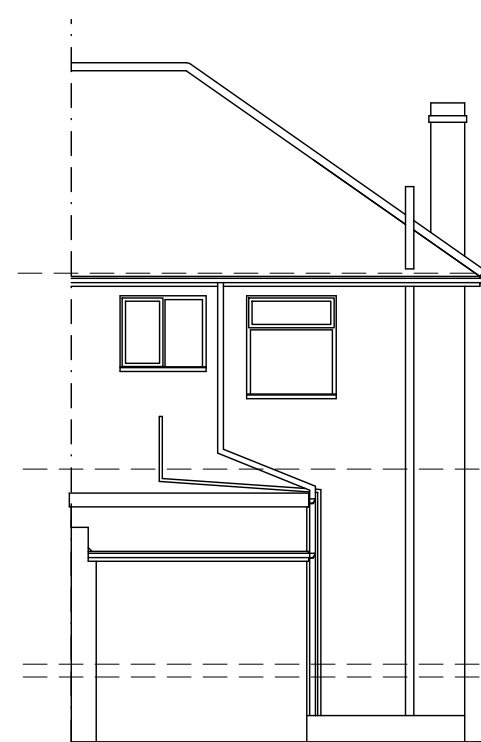

REAR ELEVATION 1:100

project	PROPOSED DWELLING at 11 PRETORIA ROAD LIVERPOOL, L9 9DD
title	EXISTING PLANS and ELEVATIONS
MAGHULL DESIGN architectural technicians & building design consultants	
154 Liverpool Road North Maghull Liverpool L31 2HW tele: 0151 531 0603 mob: 07715 353219	
scale	as shown @ A3
date	Mar. 2016
drawing no.	A1158.01