


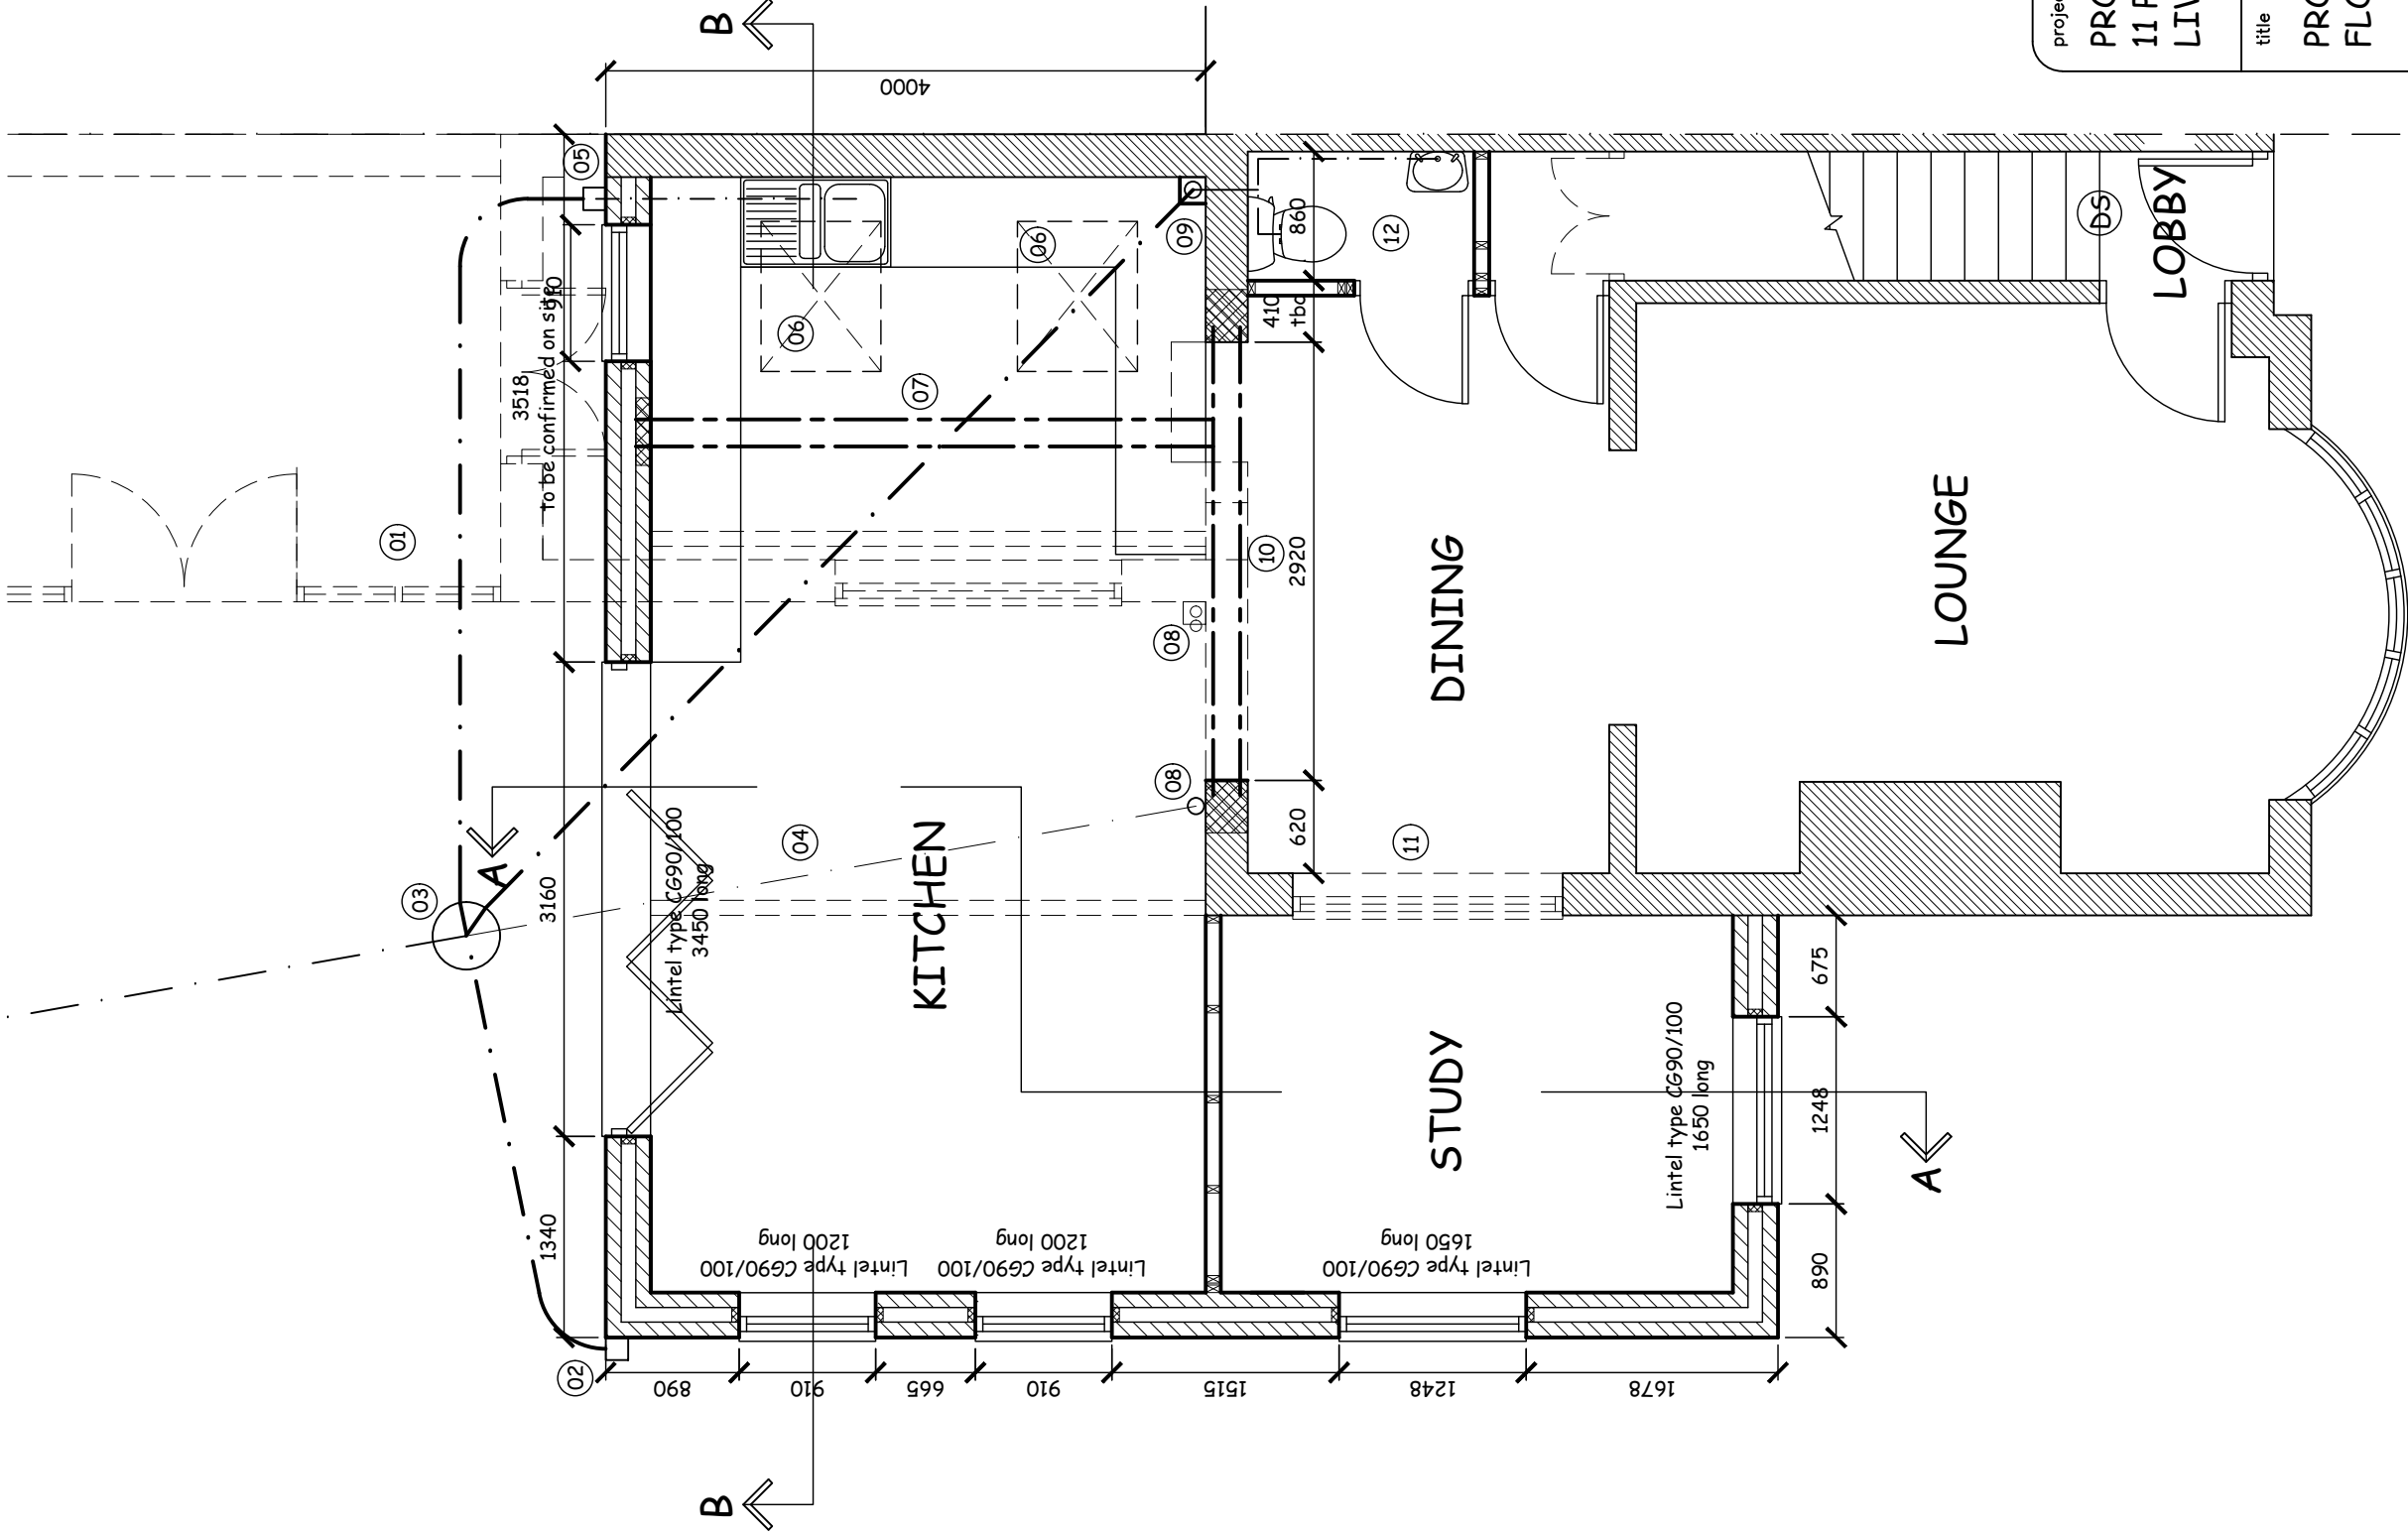

project	PROPOSED DWELLING at 11 PRETORIA ROAD LIVERPOOL, L9 9DD		
title	PROPOSED GROUND FLOOR PLAN		
	MAGHULL DESIGN architectural technicians & building design consultants		
	154 Liverpool Road North Maghull Liverpool L31 2HW tele: 0151 531 0603		mob: 07715 353219
scale	1:50 @ A3		
date	Mar. 2016		
drawing no.	A1158.02		