



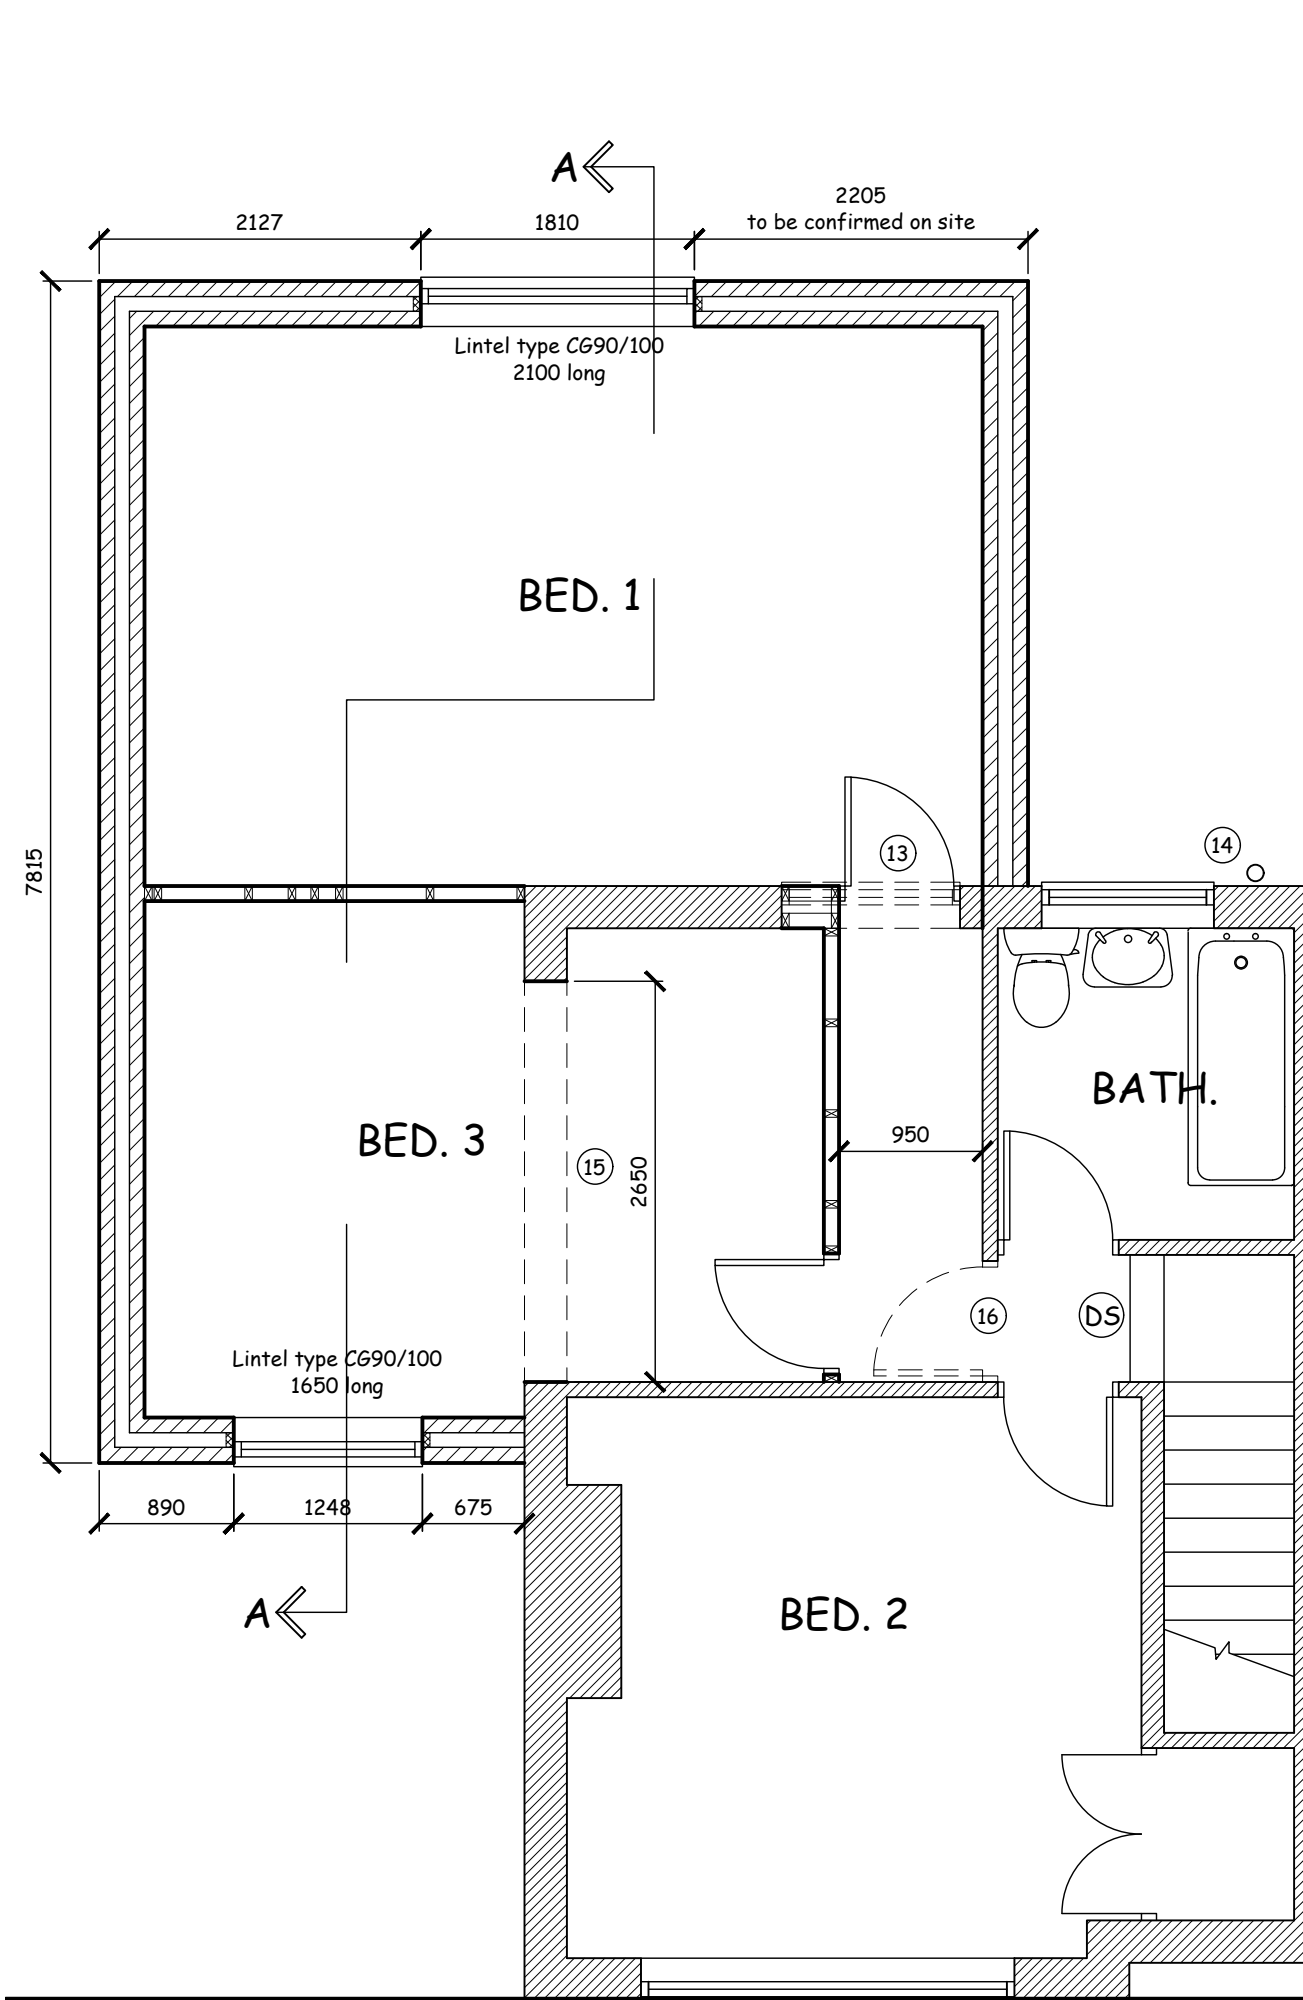

FIRST FLOOR PLAN

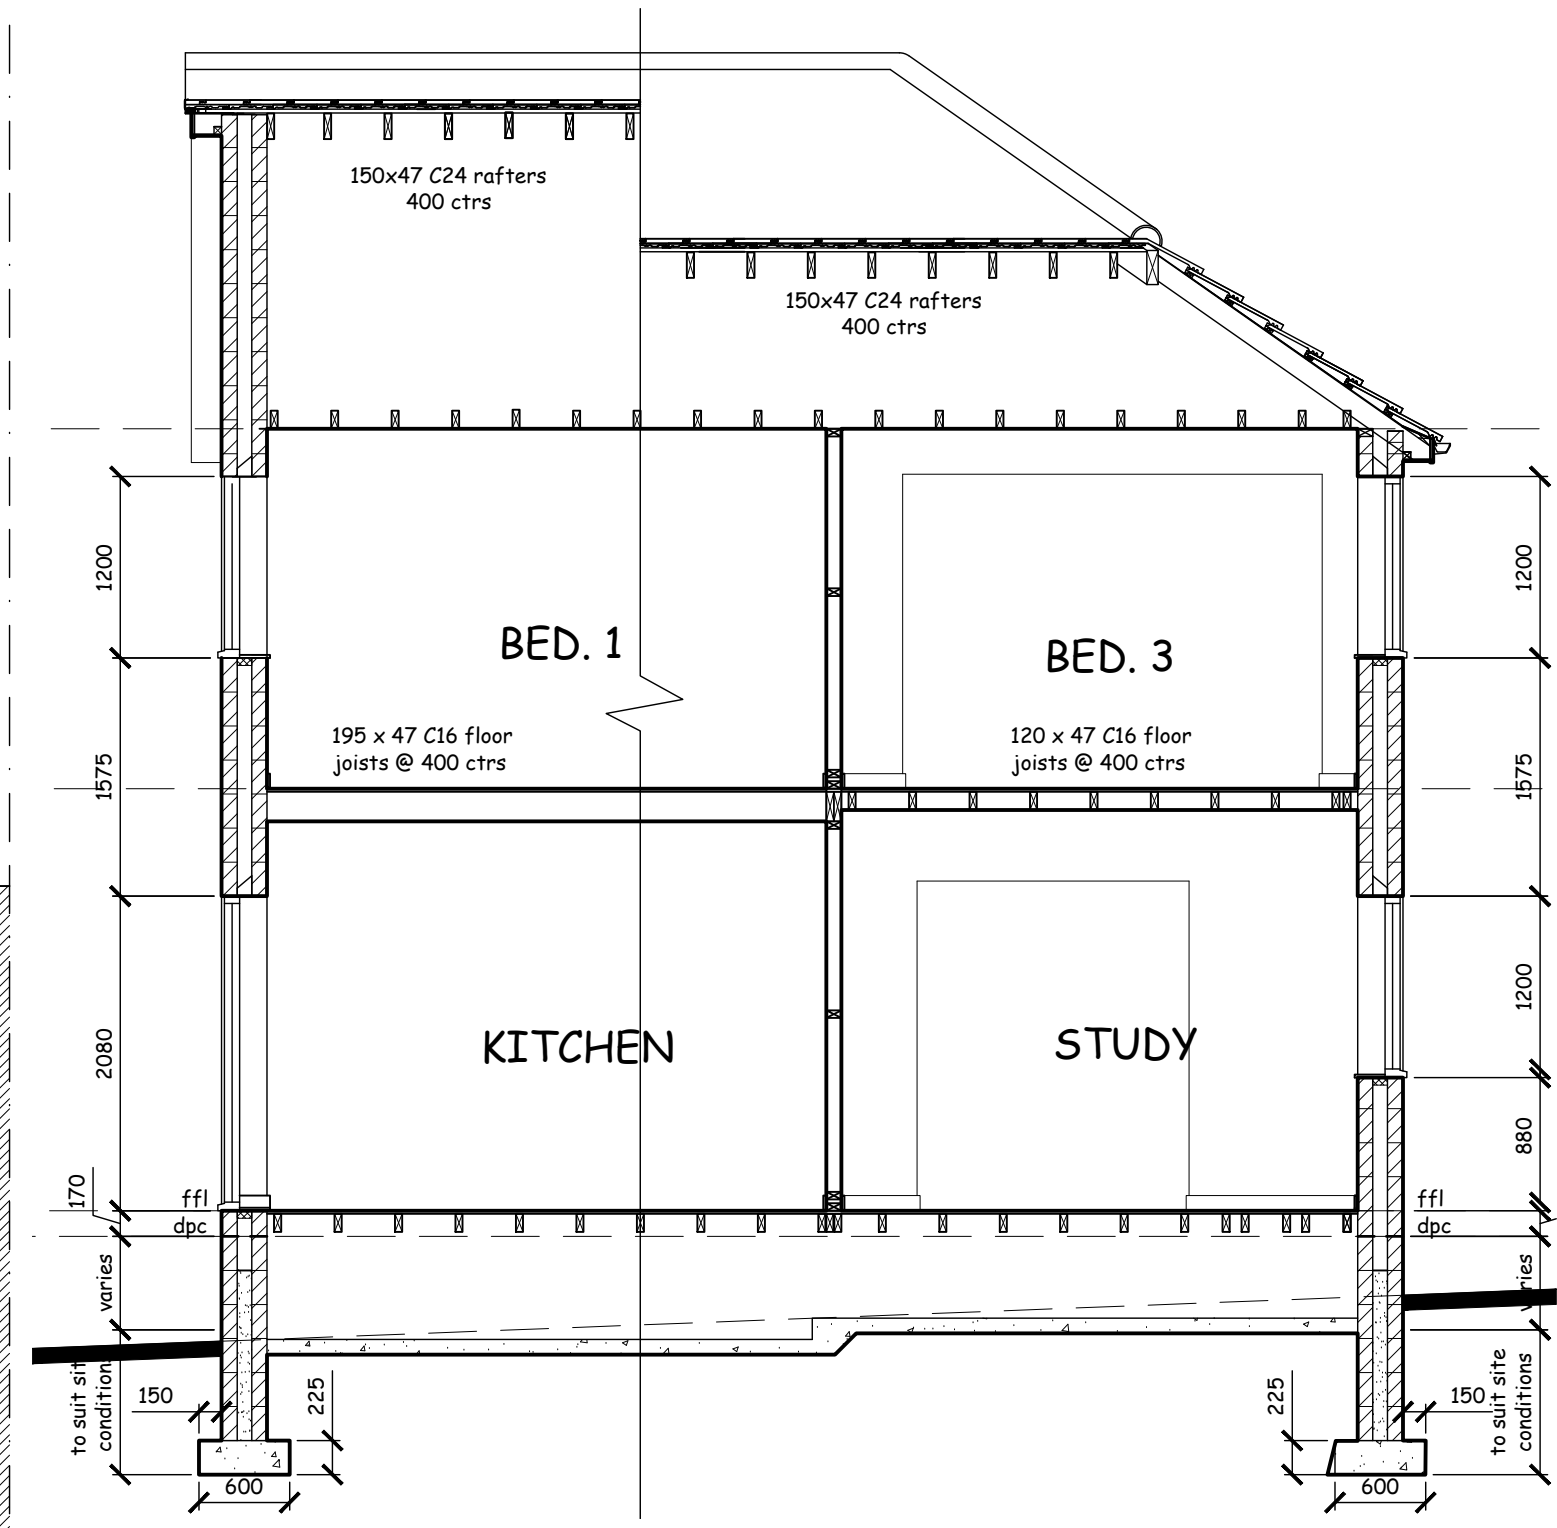

SECTION A-A

REVISIONS
Rev. A Section B-B revised
20.03.16

project PROPOSED DWELLING at 11 PRETORIA ROAD LIVERPOOL, L9 9DD		MAGHULL DESIGN architectural technicians & building design consultants	
title PROPOSED FIRST FLOOR PLAN and SECTION A-A		154 Liverpool Road North Maghull Liverpool L31 2HW tele: 0151 531 0603 mob: 07715 353219	
scale date drawing no.		1:50 @ A3 Mar. 2016 A1158.03B	