


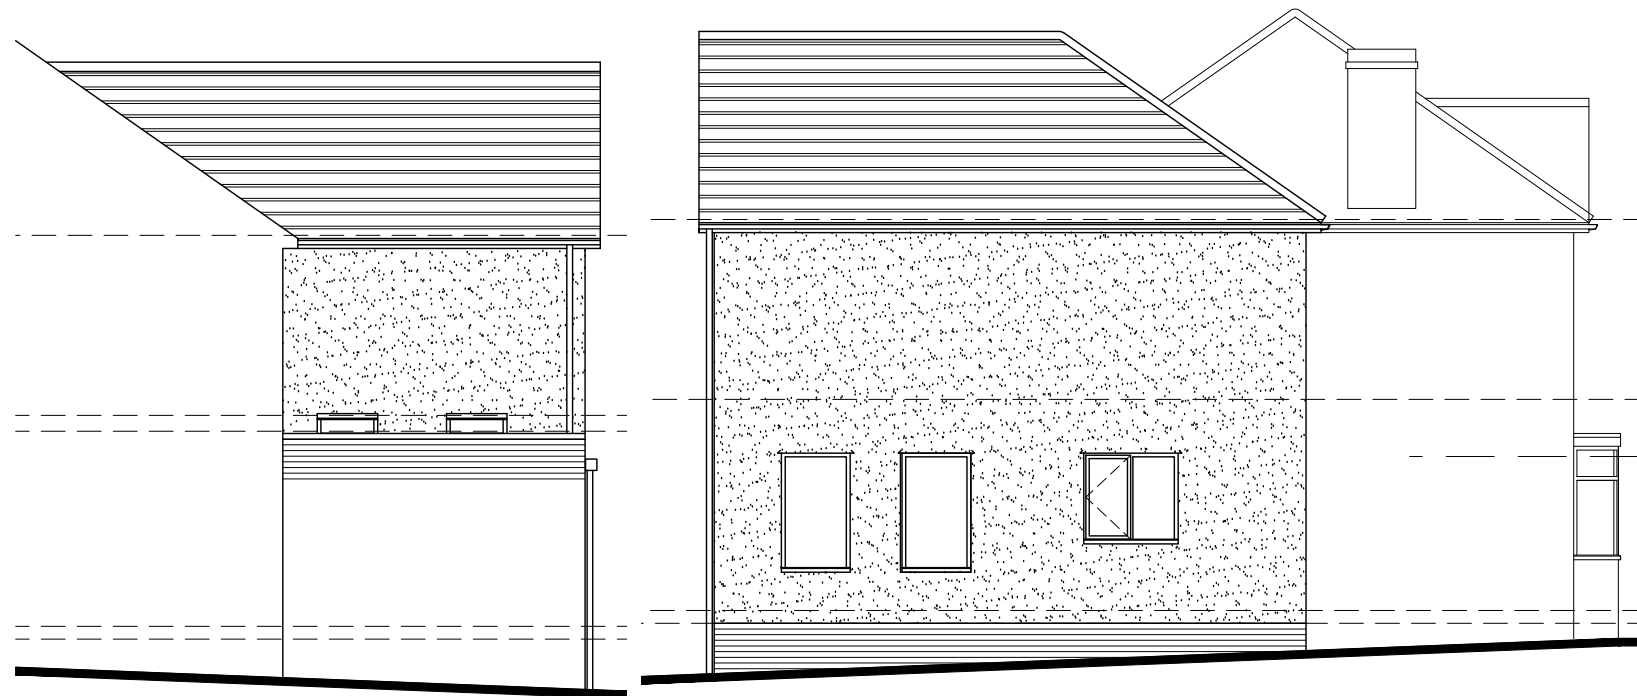

Side Elevation


Gable Elevation



Front Elevation

Rear Elevation

ELEVATIONS 1:100

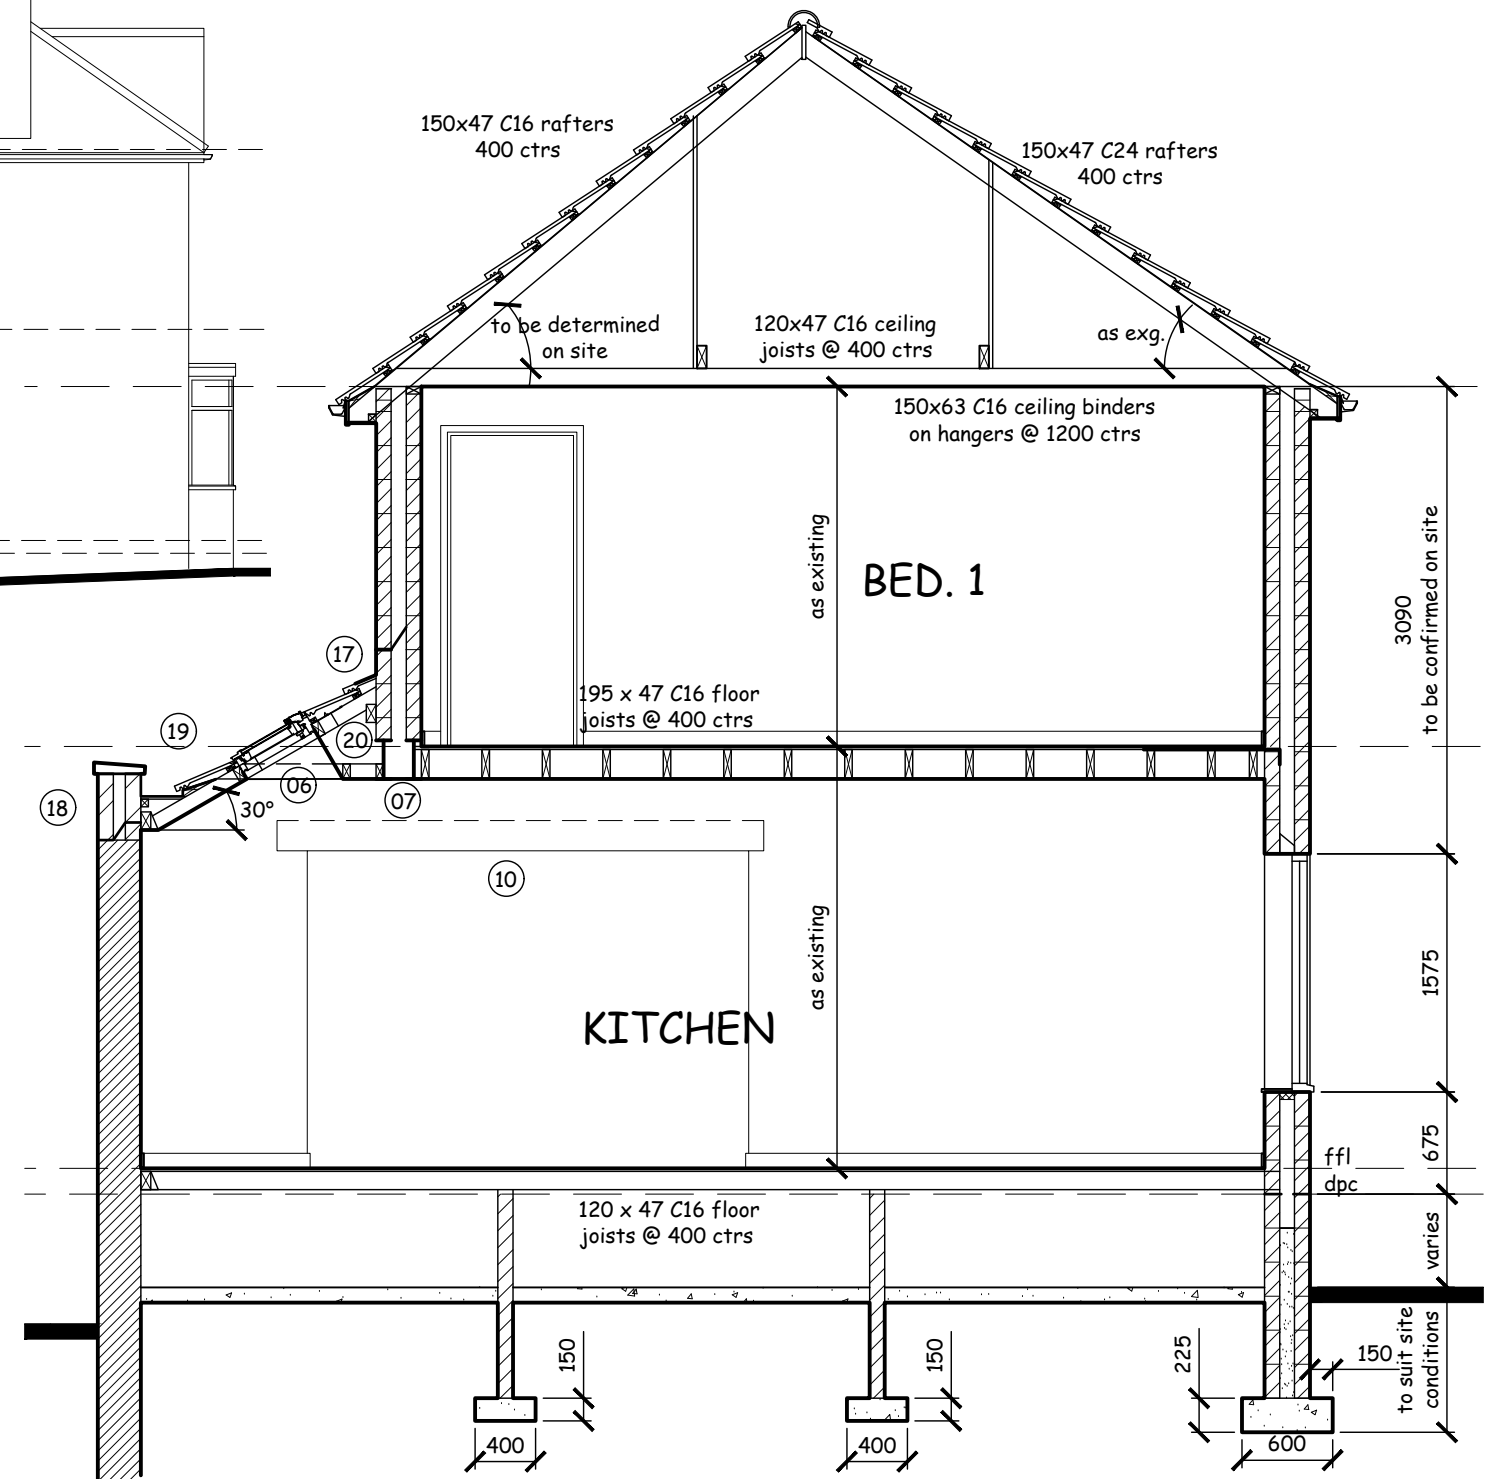

SECTION B-B 1:50

project

PROPOSED DWELLING at
11 PRETORIA ROAD
LIVERPOOL, L9 9DD

title

SECTION B-B and
PROPOSED ELEVATIONS

MAGHULL DESIGN

architectural technicians & building design consultants

154 Liverpool Road North
Maghull
Liverpool
L31 2HW
tele: 0151 531 0603

mob: 07715 353219

scale

as shown @ A3

date

Mar. 2016

drawing no.

A1158.04