




1 Section 1
1 : 20

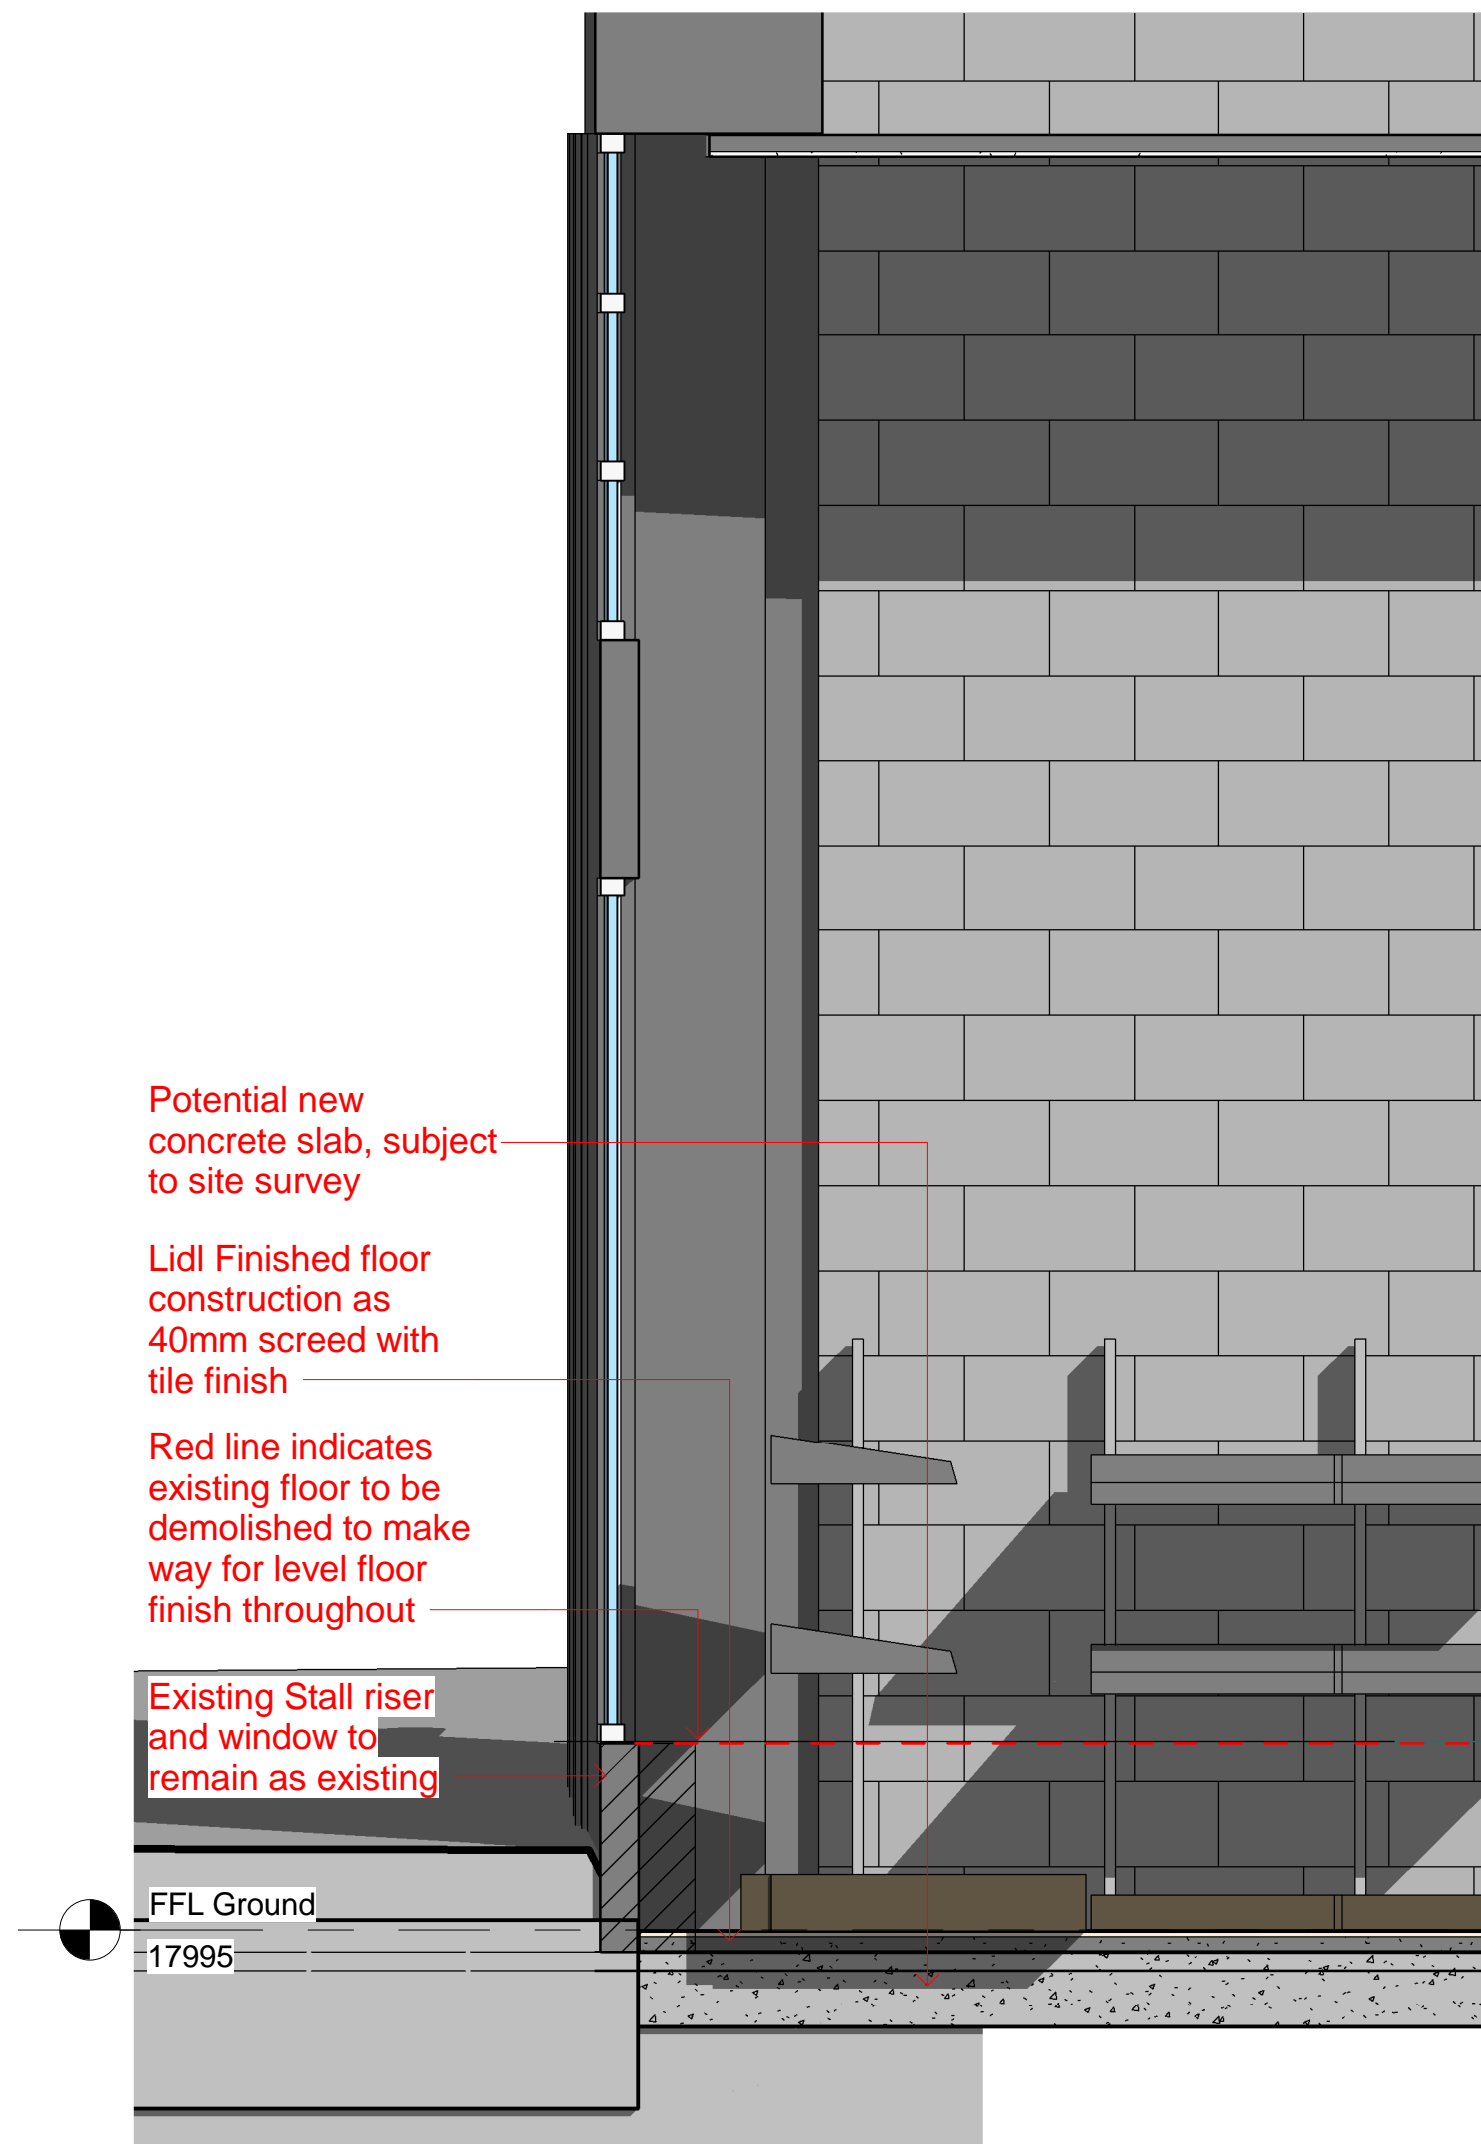

2 Section 2
1 : 20

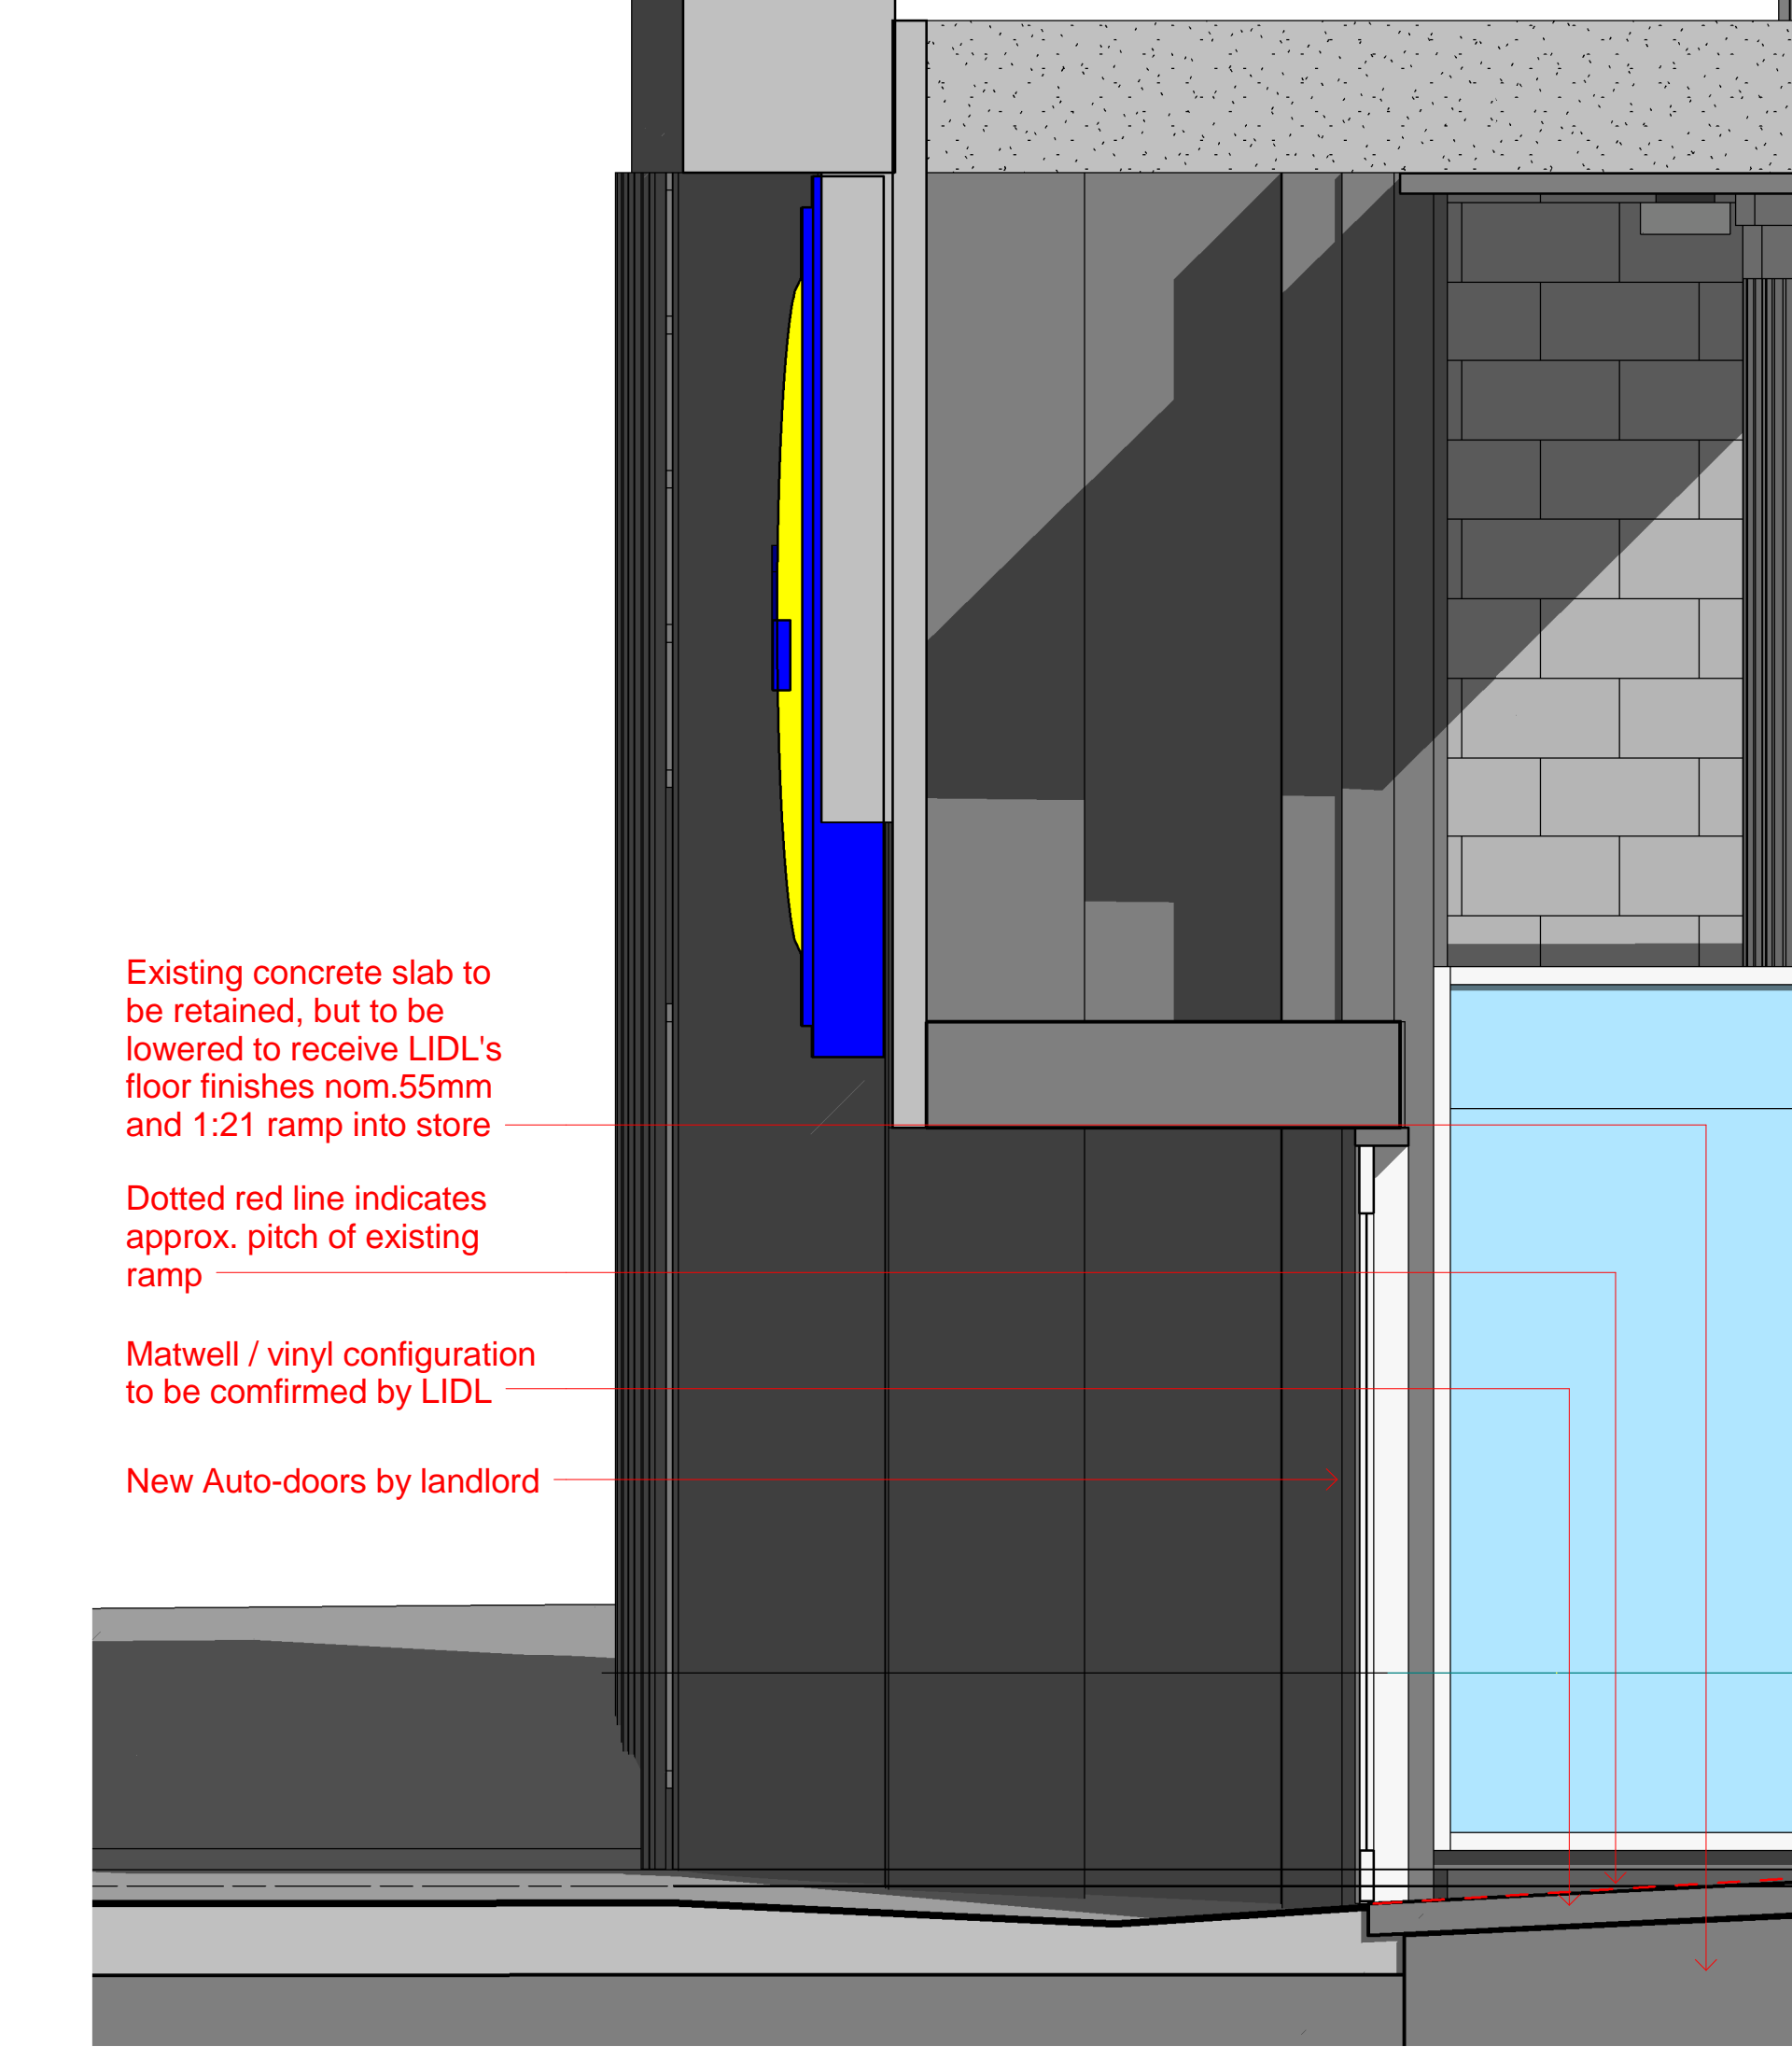

4 Section 4
1 : 20

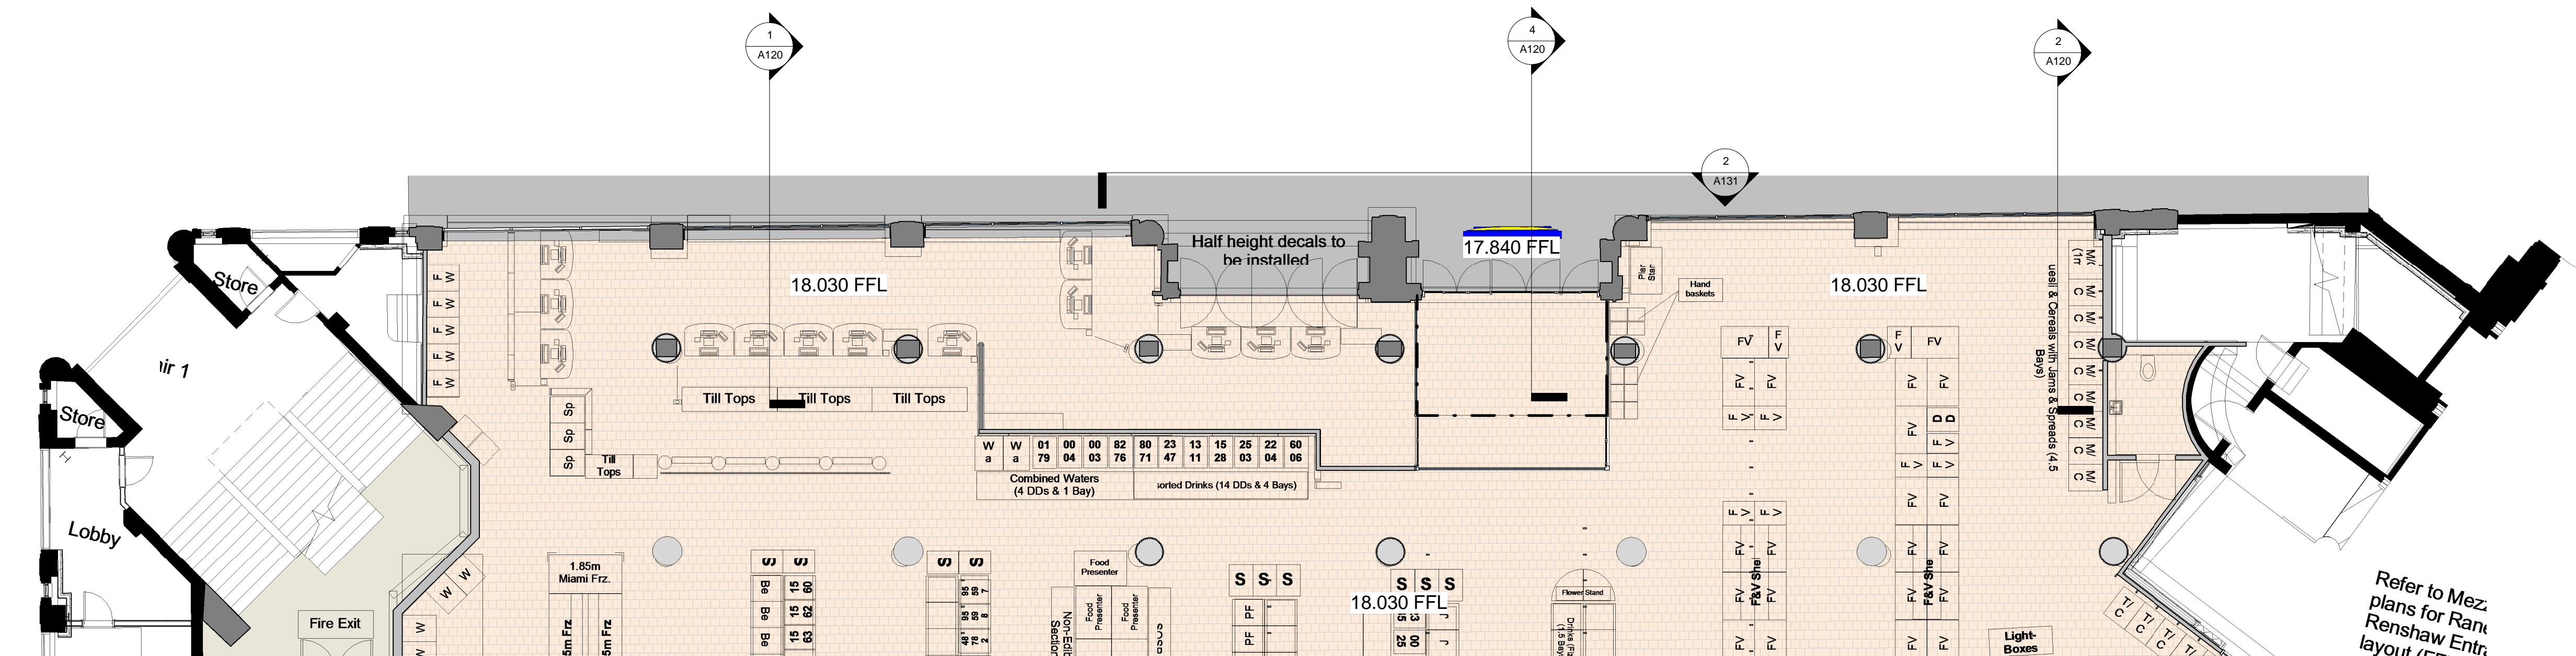

3 Part Proposed Ground Floor Plan
1 : 100

REVISION	DATE	DESCRIPTION	DRAWN	CHECKED
A	17.07.14	Generally updated	db	db
B	21/07/14	Updated entrance and pop-up dimensions added	rb	db

Scale	Date	Drawn	Checked
As indicated	21/07/14	oh	db
Contract	Dwg. No.	Rev	
1372.005	A120	B	