


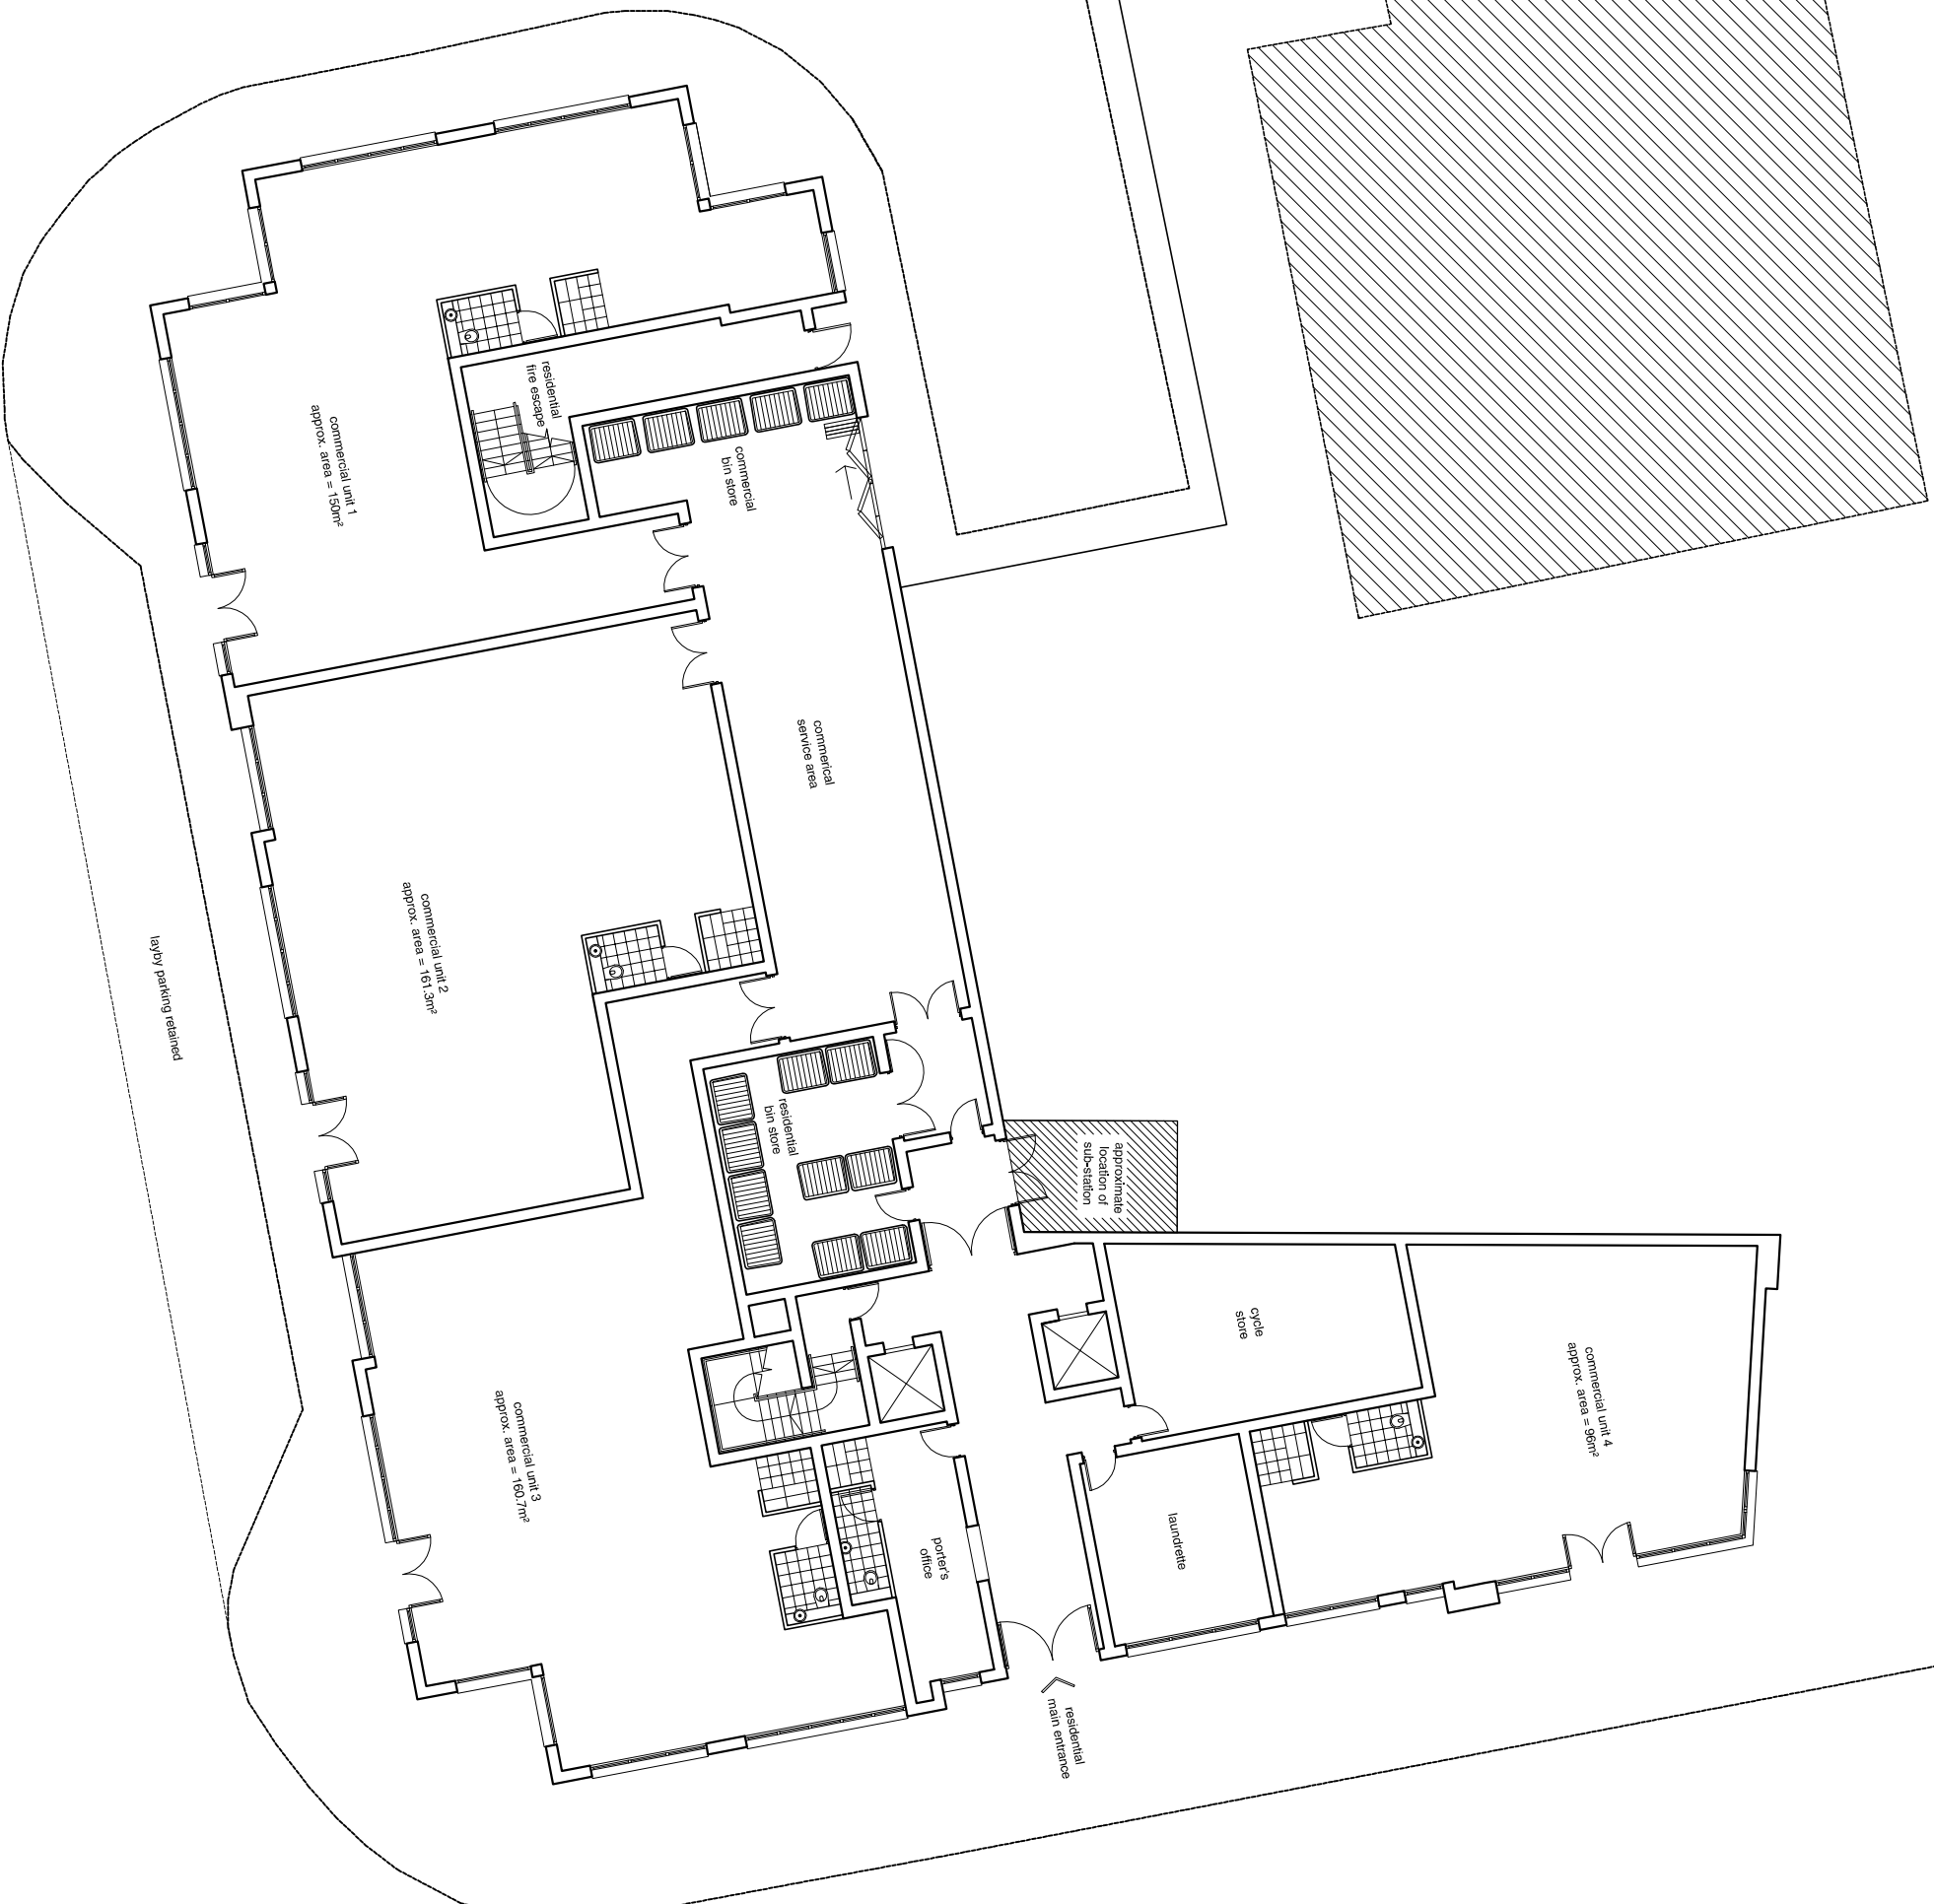

SCALE



METRES

notes

This drawing is the copyright of A2 Architects Limited and may not be used without their prior written consent.

Do not scale these drawings

revisions[illegible]

CIII

A.M.A. (NW) DEVELOPMENTS CO. LTD

pro

PROPOSED REDEVELOPMENT OF 33 DEVON STREET, LIVERPOOL

drawing

PROPOSED GROUND FLOOR PLAN

Scale

1:200 (when printed at A3) date 20.11.2009

dwg. no

A2.07.229_101

revision

2 ARCHITECTS LIMITED CHARTERED ARCHITECTS INTERIOR DESIGNERS

address: 36 Henry Street Liverpool L1 5B
t: 0151 708 0406 f: 0151 708 7069 e: mail@a2architects.co.uk

A2 architects