


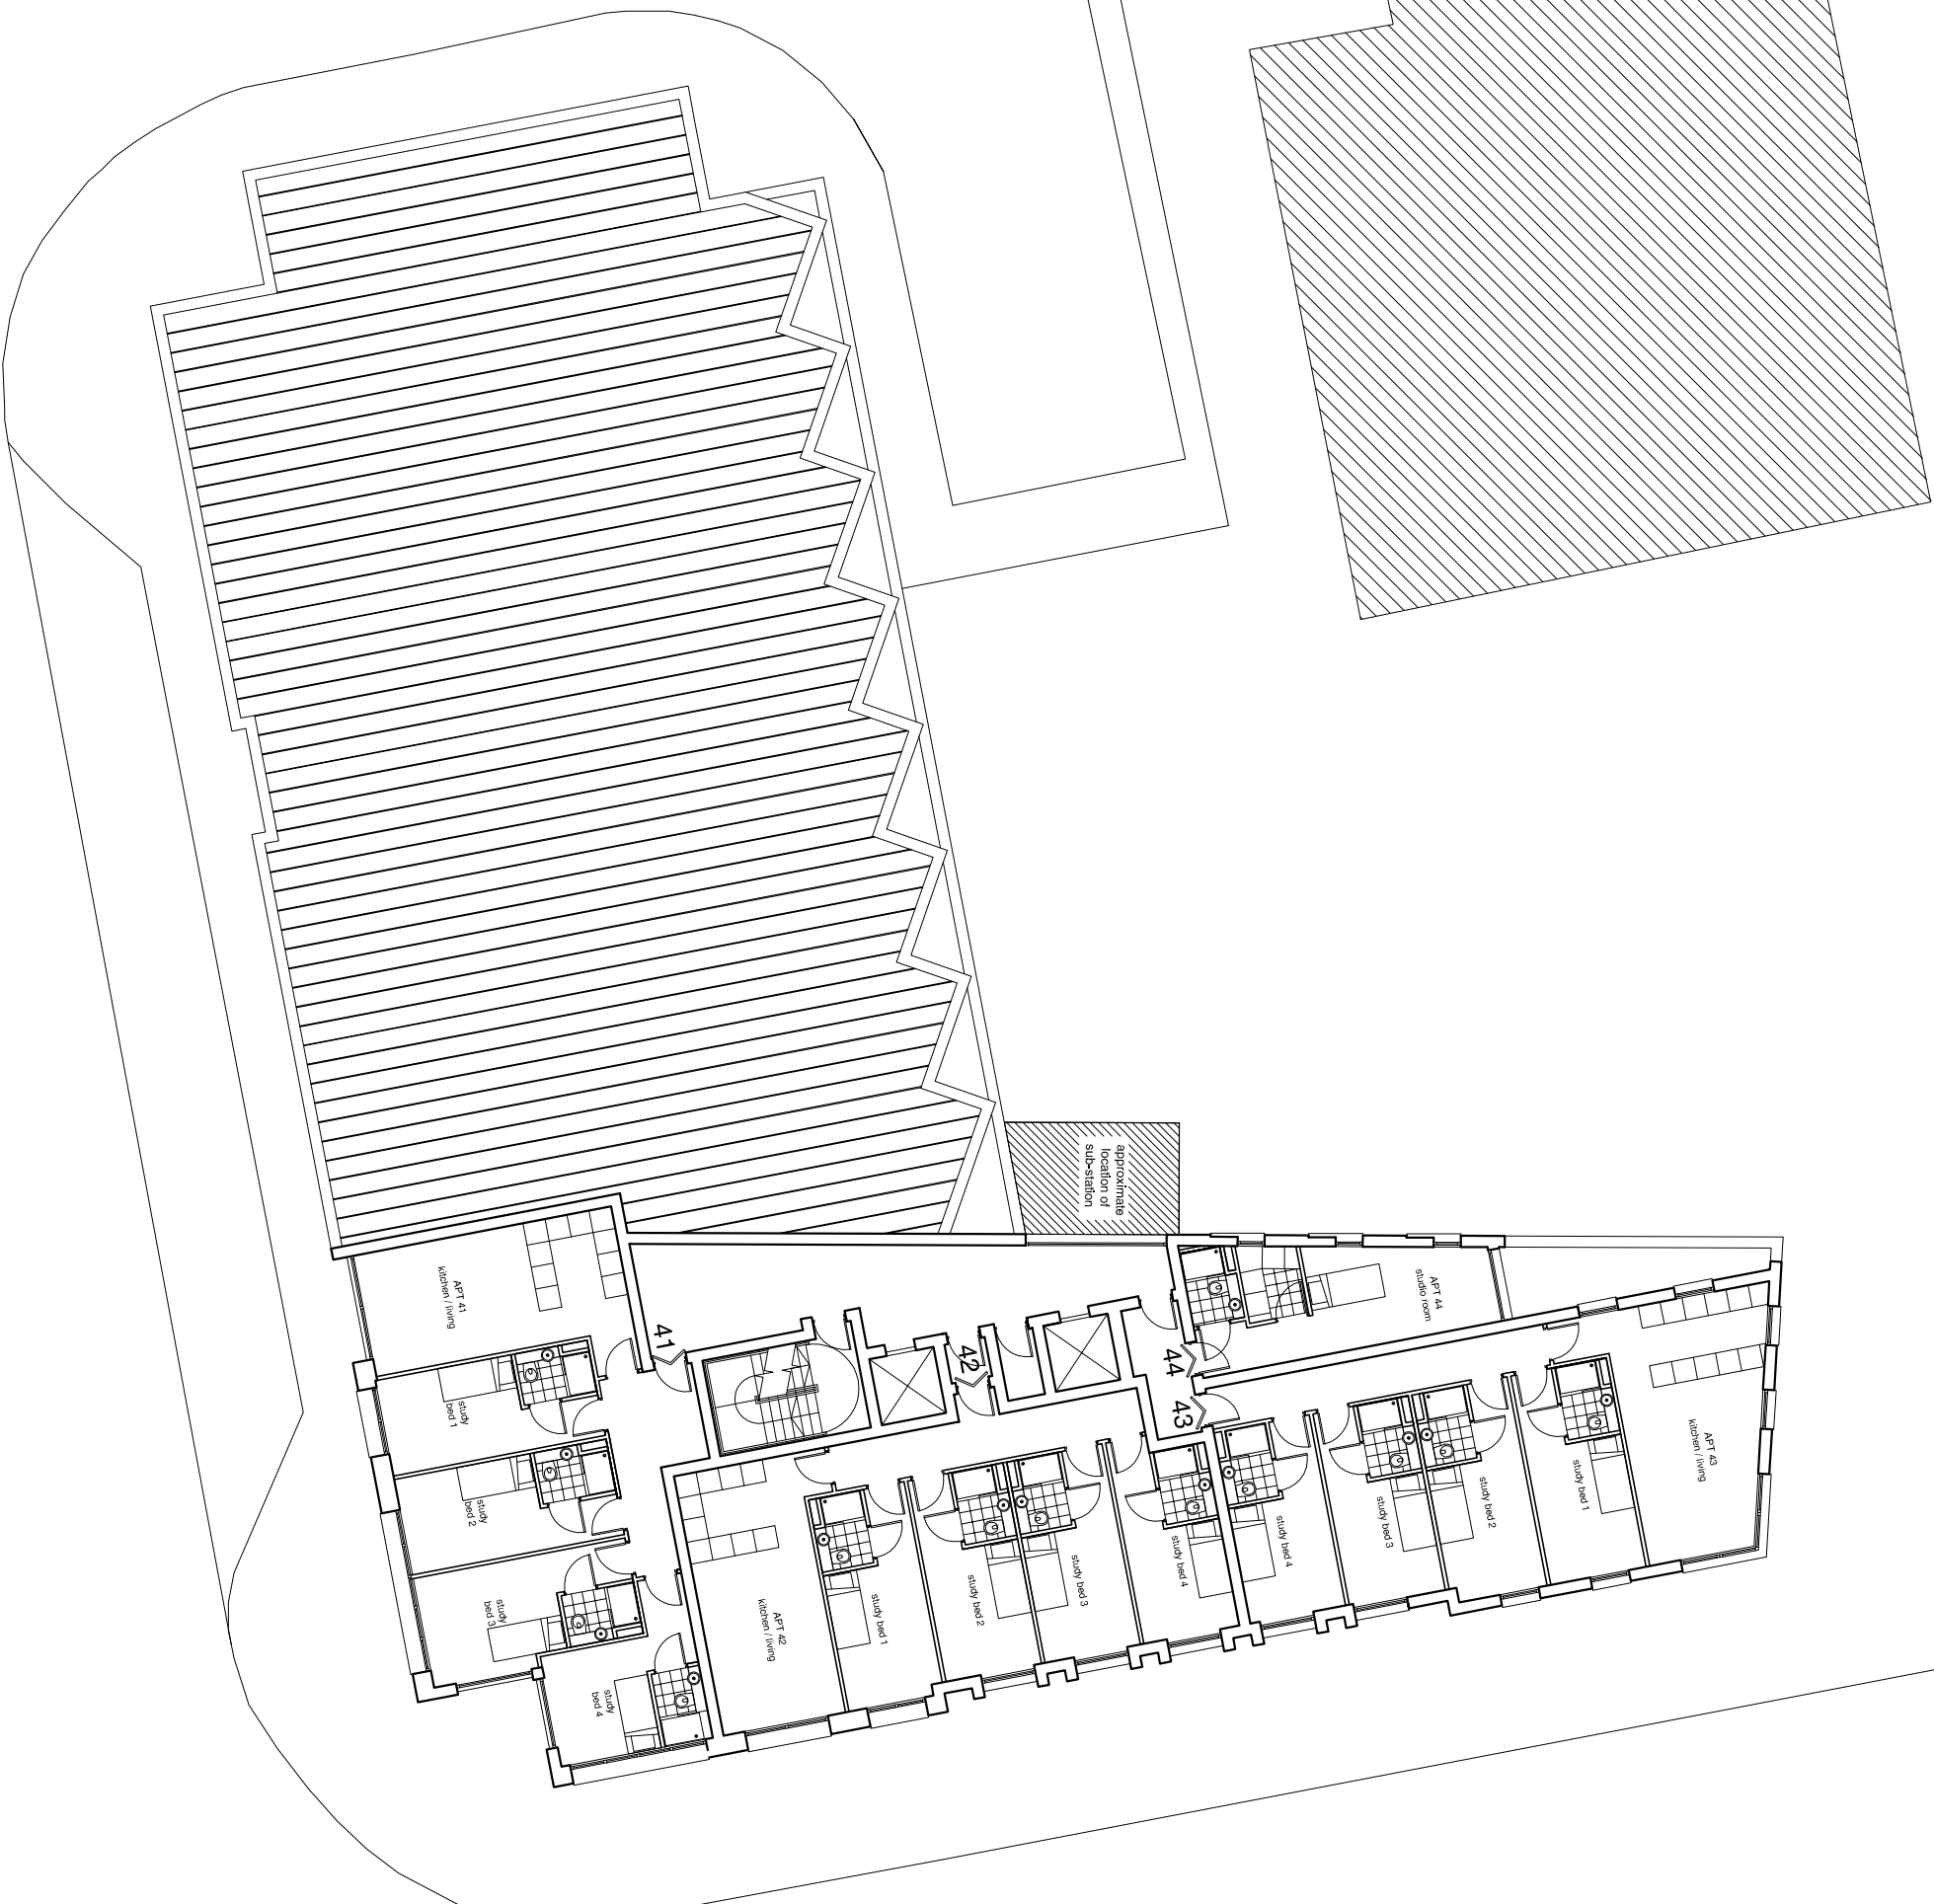

SCALE

0.

5

10

METRES

notes

This drawing is the copyright of A2 Architects Limited and may not be used without their prior written consent.

Do not scale these drawings

revisions

PLANNING

[illegible]

cler

A.M.A. (NW) DEVELOPMENTS CO. LTD

project

PROPOSED REDEVELOPMENT OF 33 DEVON STREET, LIVERPOOL

drawing

PROPOSED SIXTH FLOOR PLAN

scale

e	date	20.11.2009
1:200 (when printed at A3)		

dwg. no

A2.07.229_107

revision

A2 ARCHITECTS LIMITED CHARTERED ARCHITECTS INTERIOR DESIGNERS
address: 36 Henry Street Liverpool L1 5SS
t: 0151 708 0406 f: 0151 708 7069 e: mail@a2architects.co.uk

A2
architects