


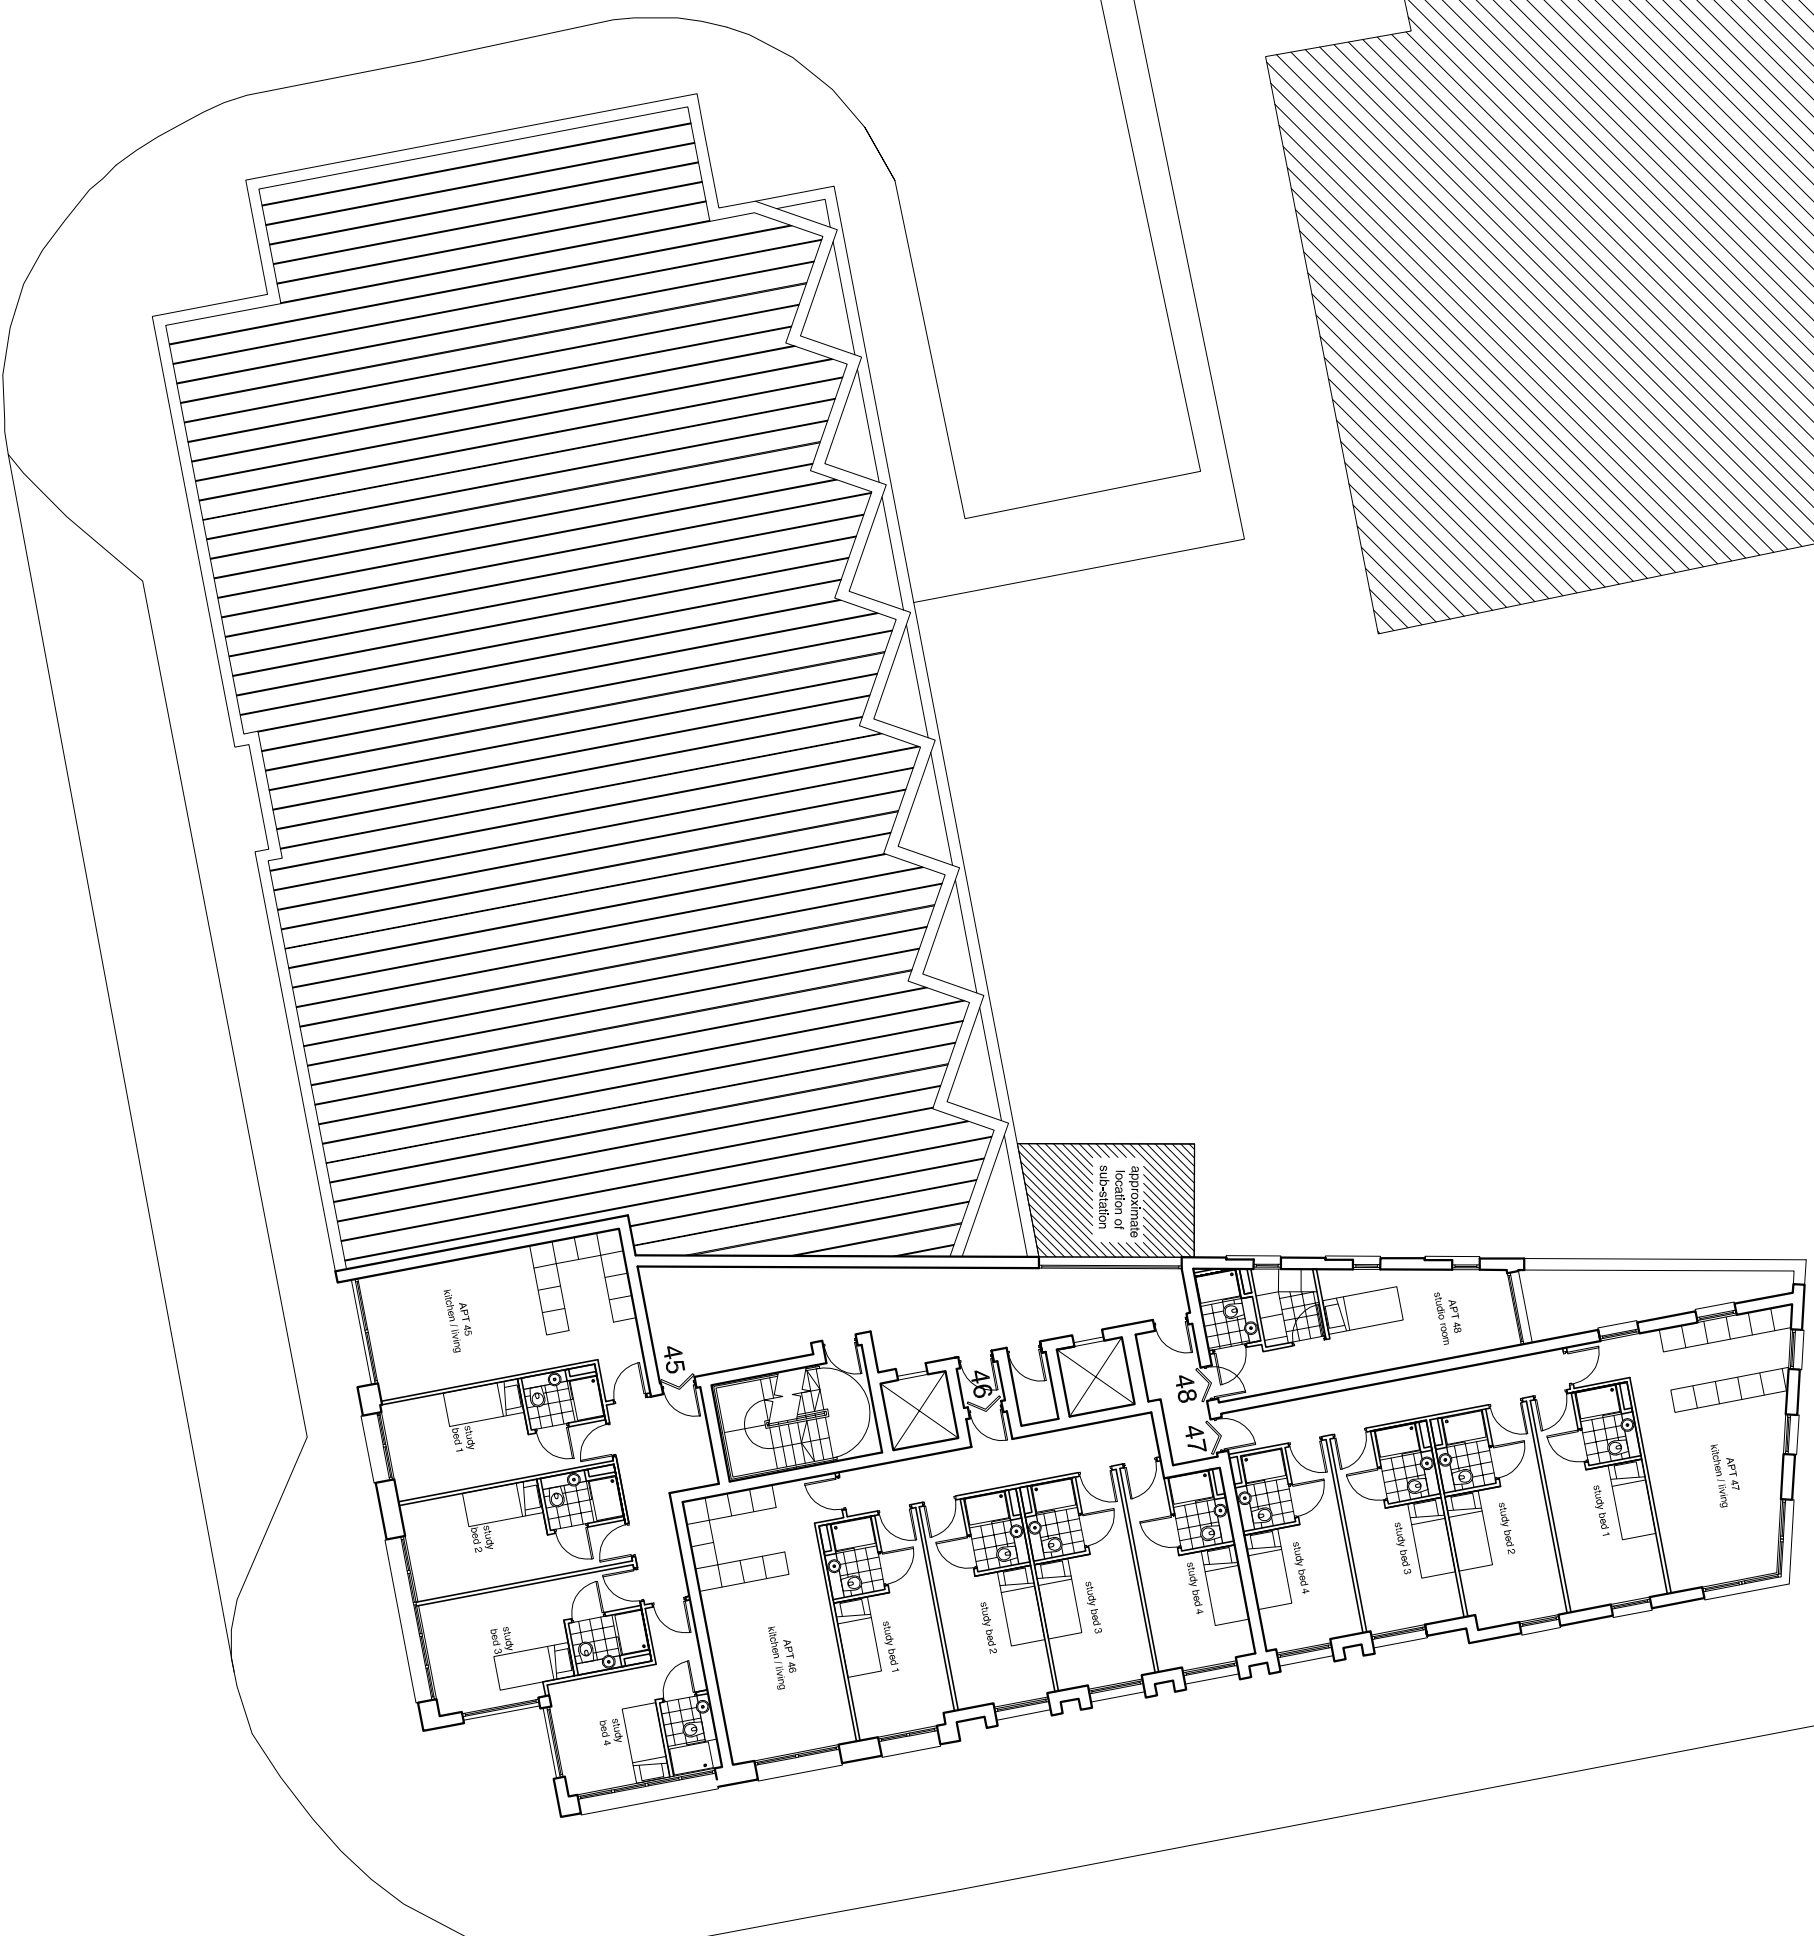

SCALE



METRES

notes

This drawing is the copyright of A2 Architects Limited and may not be used without their prior written consent.

Do not scale these drawings.

revisions[illegible]

cler

A.M.A. (NW) DEVELOPMENTS CO. LTD

project

PROPOSED REDEVELOPMENT OF 33 DEVON STREET, LIVERPOOL

drawing

PROPOSED SEVENTH FLOOR PLAN

scale

e	date	20.11.2009
1:200 (when printed at A3)		

dwg. no

A2.07.229_108

revision

A2 ARCHITECTS LIMITED CHARTERED ARCHITECTS INTERIOR DESIGNERS

address: 36 Henry Street Liverpool L1 5BS
t: 0151 708 0406 f: 0151 708 7069 e: mail@a2architects.co.uk

A2
architects