


E2 | **PROPOSED REAR ELEVATION.**
SCALE 1:100 (A1) 1:200 (A2)

SCALE 1:100 (A1) 1:200 (A2)

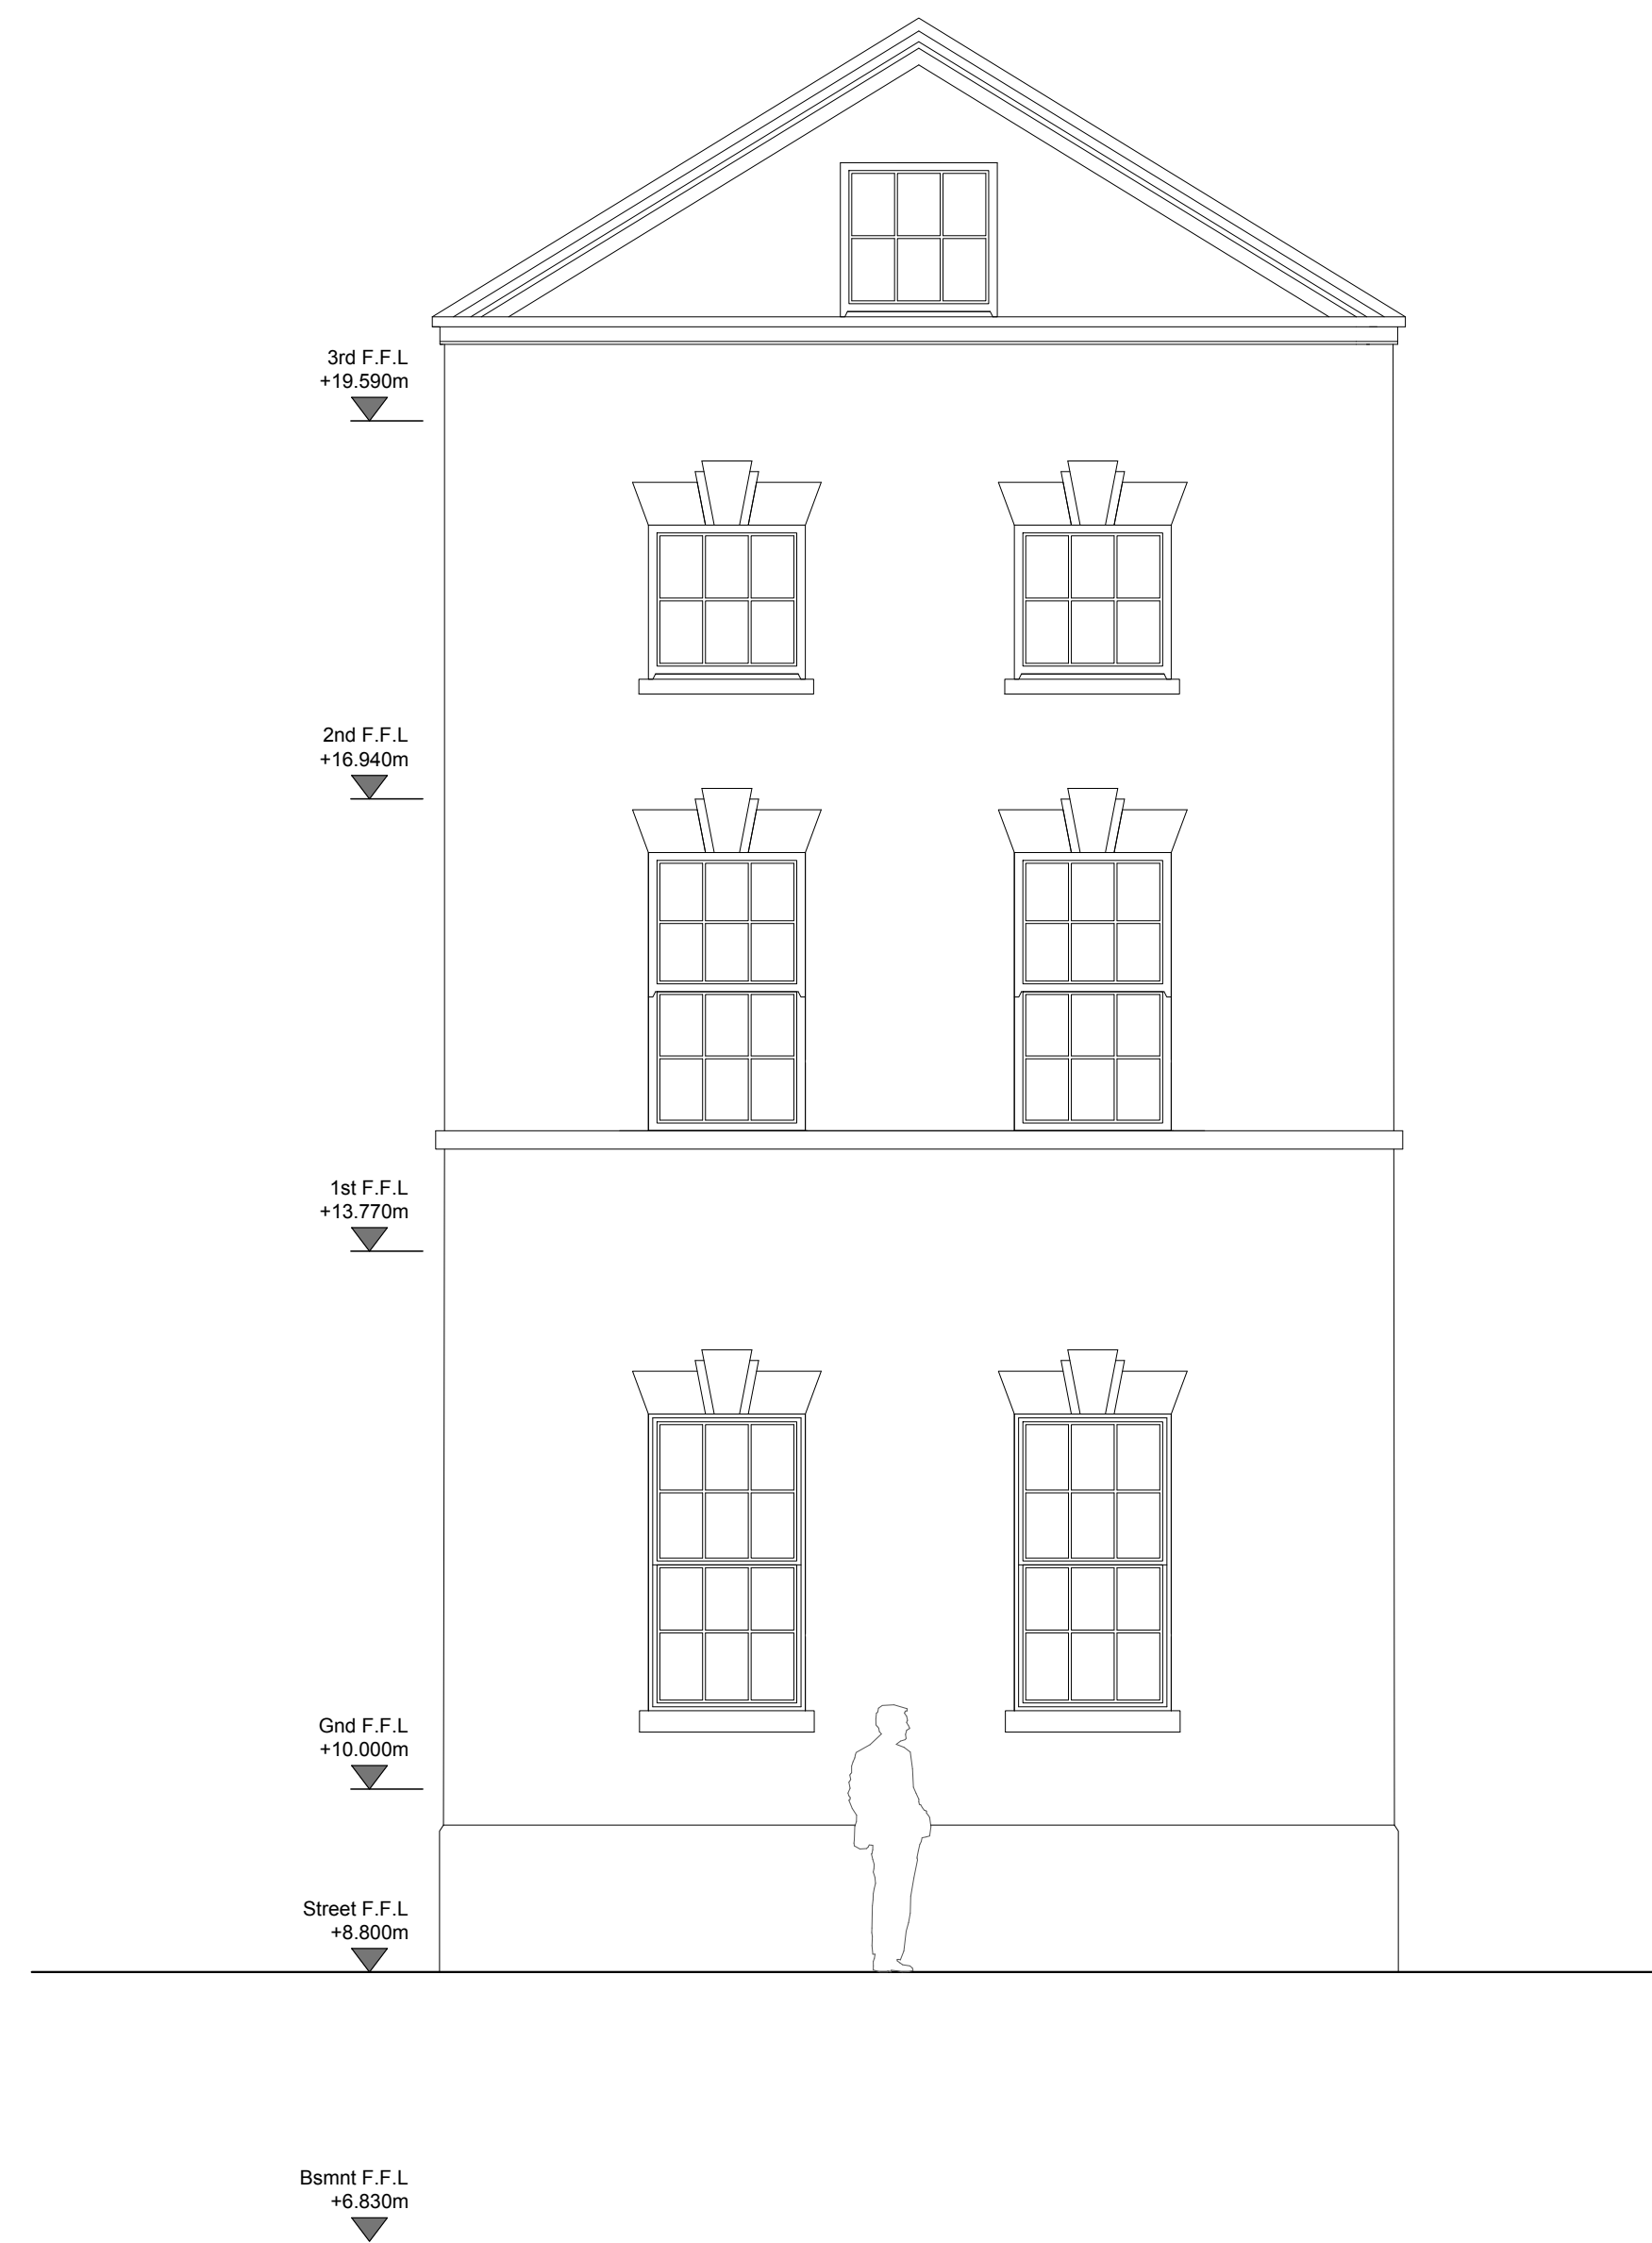

E3 PROPOSED FRONT ELEVATION.
SCALE: 1:100 (A1) 1:200 (A3)

SCALE 1:100 (A1) 1:200 (A2)

SCALE 0 1 2

METRES

notes

This drawing is the copyright of Atelier 2 Architecture Ltd. t/a A2 Architects, and may not be used without their prior written consent.

Do not scale these drawings.

revisions

A	19.04.16	ELEVATION AMENDMENTS
B	22.04.16	SIGNAGE AMENDMENTS
C	16.05.16	SIGNAGE AMENDMENTS
	16.05.16	HEIGHT OF WALL RAISED BY 500mm
D	16.05.16	ENTRANCE AMENDED
E	17.05.16	MOULDING REINSTATED
F	20.05.16	EXTRACT ROUTE INCLUDED

client

BY HEART LTD

project

2 YORK STREET

drawing

PROPOSED REAR AND FRONT ELEVATION

scale

1:50 @ A1

late 1990s.

17.05.16

dwg. no

no
A2A.15.696_105

Division

REV F

ATELIER 2 ARCHITECTURE LIMITED
address: 27 Duke Street Liverpool L1 5AP
t: 0151 708 0406 f: 0151 708 7069 e: mail@a2architects.co.uk

A2
ATELIER 2