
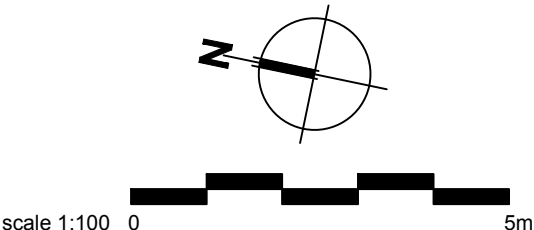


BLOCK B
ROOF PLAN

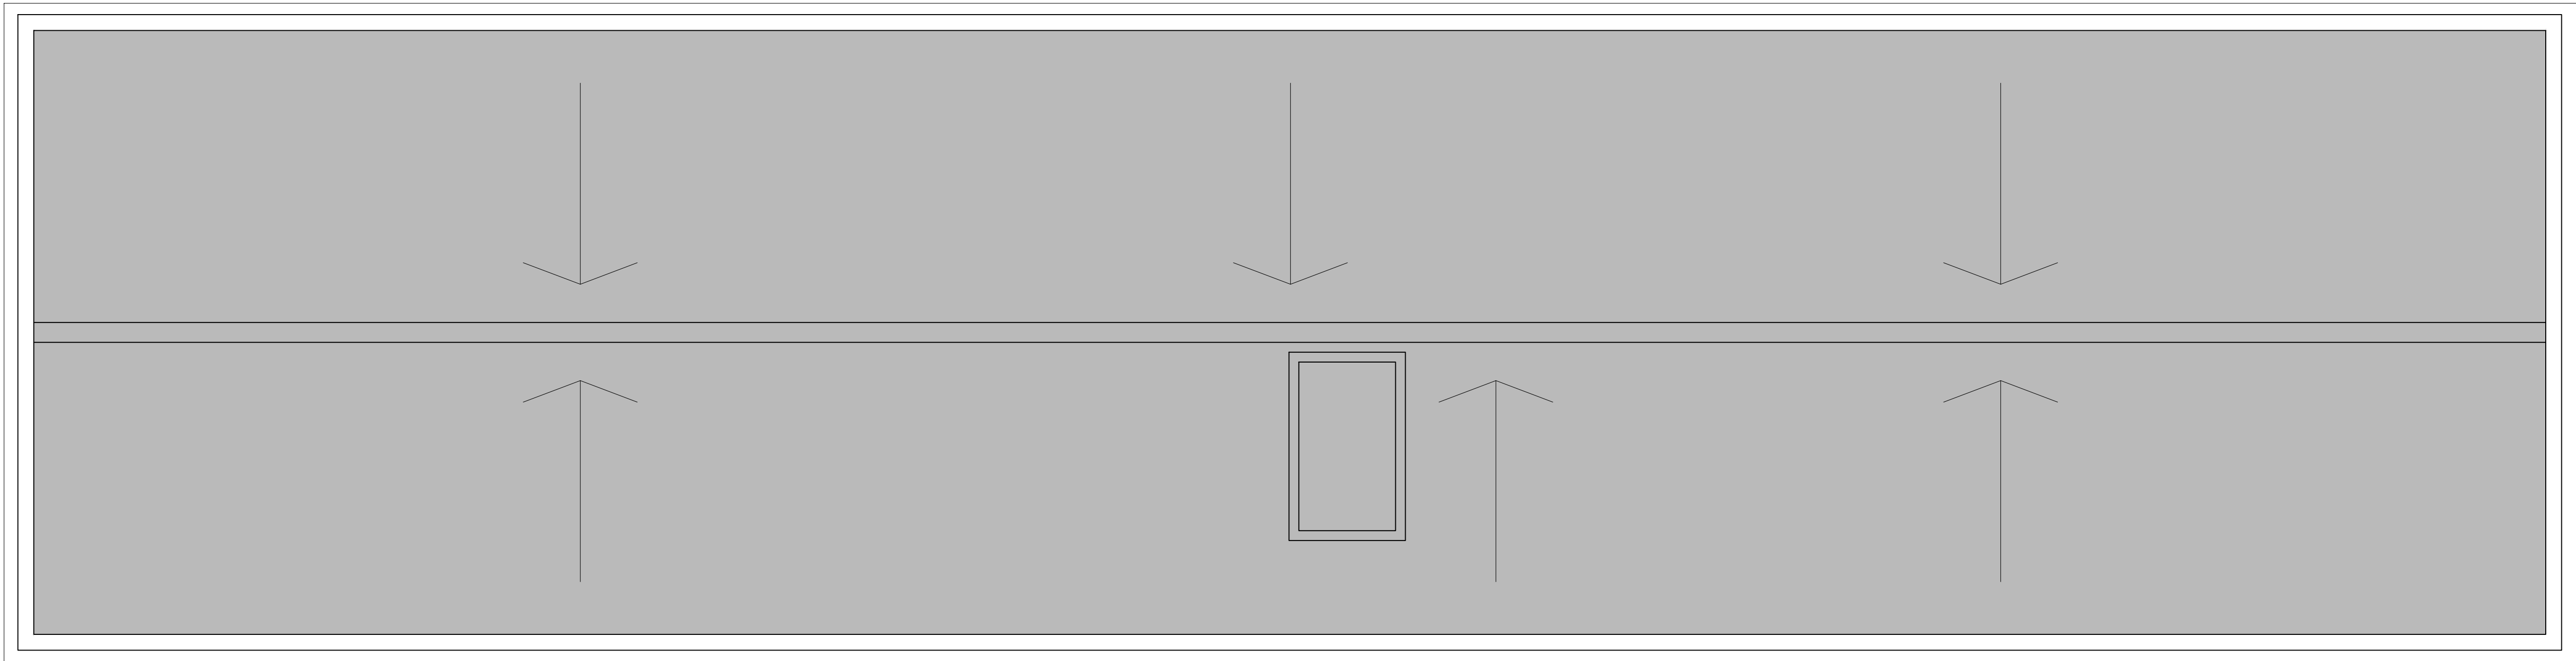

NOTES

1. This drawing is copyright of Ollier Smurthwaite Architects Ltd
2. Do not scale from this drawing
3. Use figured dimensions only

rev	date		dm	aud
drawing status				

Second Floor
40 King Street
Manchester
M2 6BA
0161 833 0838
info@olliersmurthwaite.com
www.olliersmurthwaite.com

OLLIER SMURTHWAITE ARCHITECTS

Client	ROMAL CAPITAL	Scale	Drawn	Checked	Date	Issue
Job title	PLOTS C02 CENTRAL DOCKS, LIVERPOOL	1:100@A1	YH	YH	20.09.19	1
Drawing title	PROPOSED ROOF PLAN	A476	Drawing number		A476_P_125	