
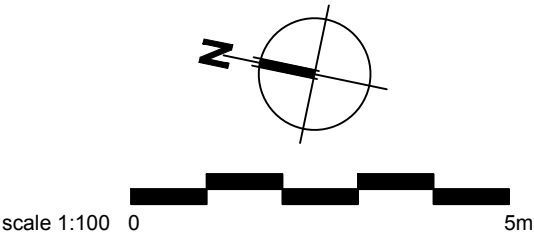


BLOCK C
ROOF PLAN

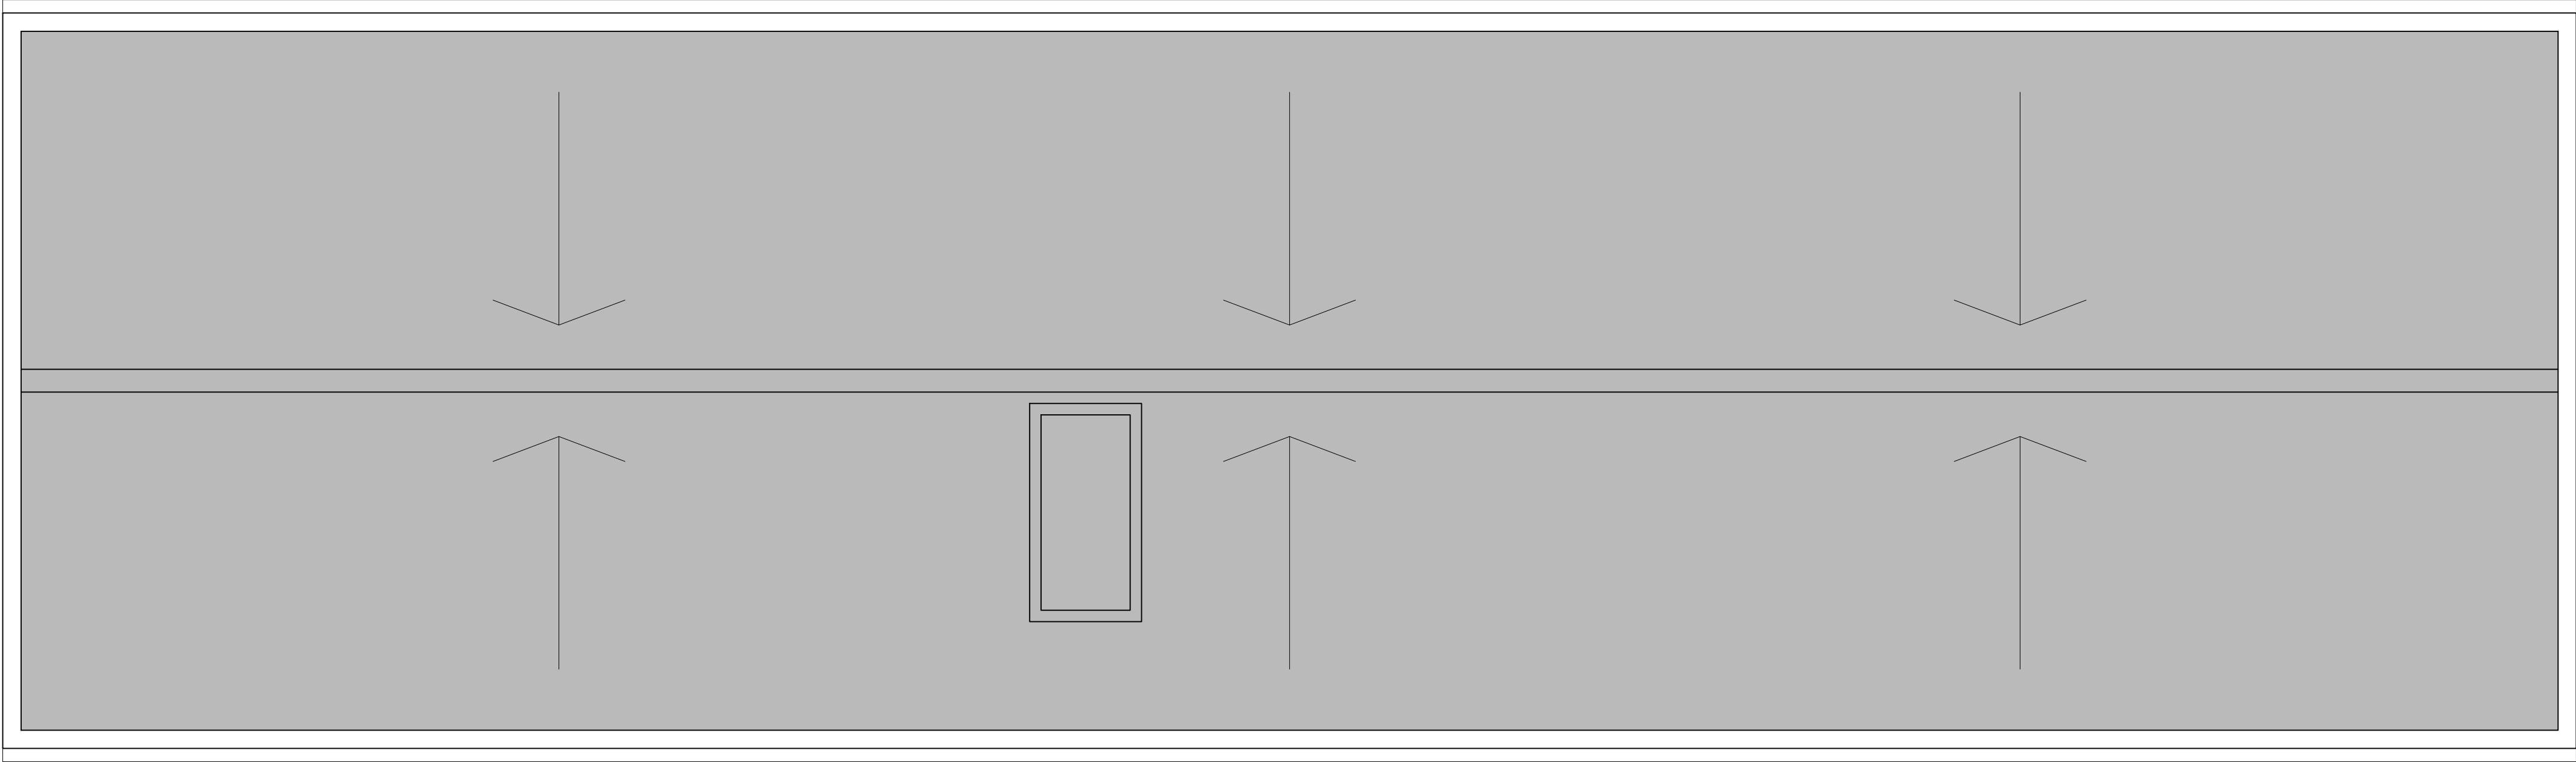

NOTES

1. This drawing is copyright of Ollier Smurthwaite Architects Ltd

2. Do not scale from this drawing

3. Use figured dimensions only

00.00.00

rev

date

dm

aud

drawing status

PLANNING

Second Floor

40 King Street

Manchester

M2 6BA

0161 833 0838

info@olliersmurthwaite.com

www.olliersmurthwaite.com

OLLIER SMURTHWAITE ARCHITECTS

Client

ROMAL CAPITAL

Scale

1:100@A1

Drawn

YW

Checked

YM

Date

20.09.19

Issue

1

Job title

PLOTS C02 CENTRAL DOCKS, LIVERPOOL

Drawing title

PROPOSED ROOF PLAN

A476

A476_P_134