
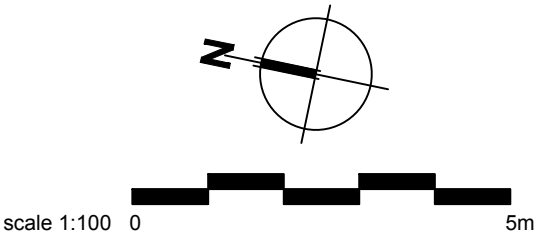


- cores/ reception/ circulation
- one bed
- two bed
- three bed
- four bed
- penthouse
- ground floor duplex
- ancillary

BLOCK D
ROOF PLAN

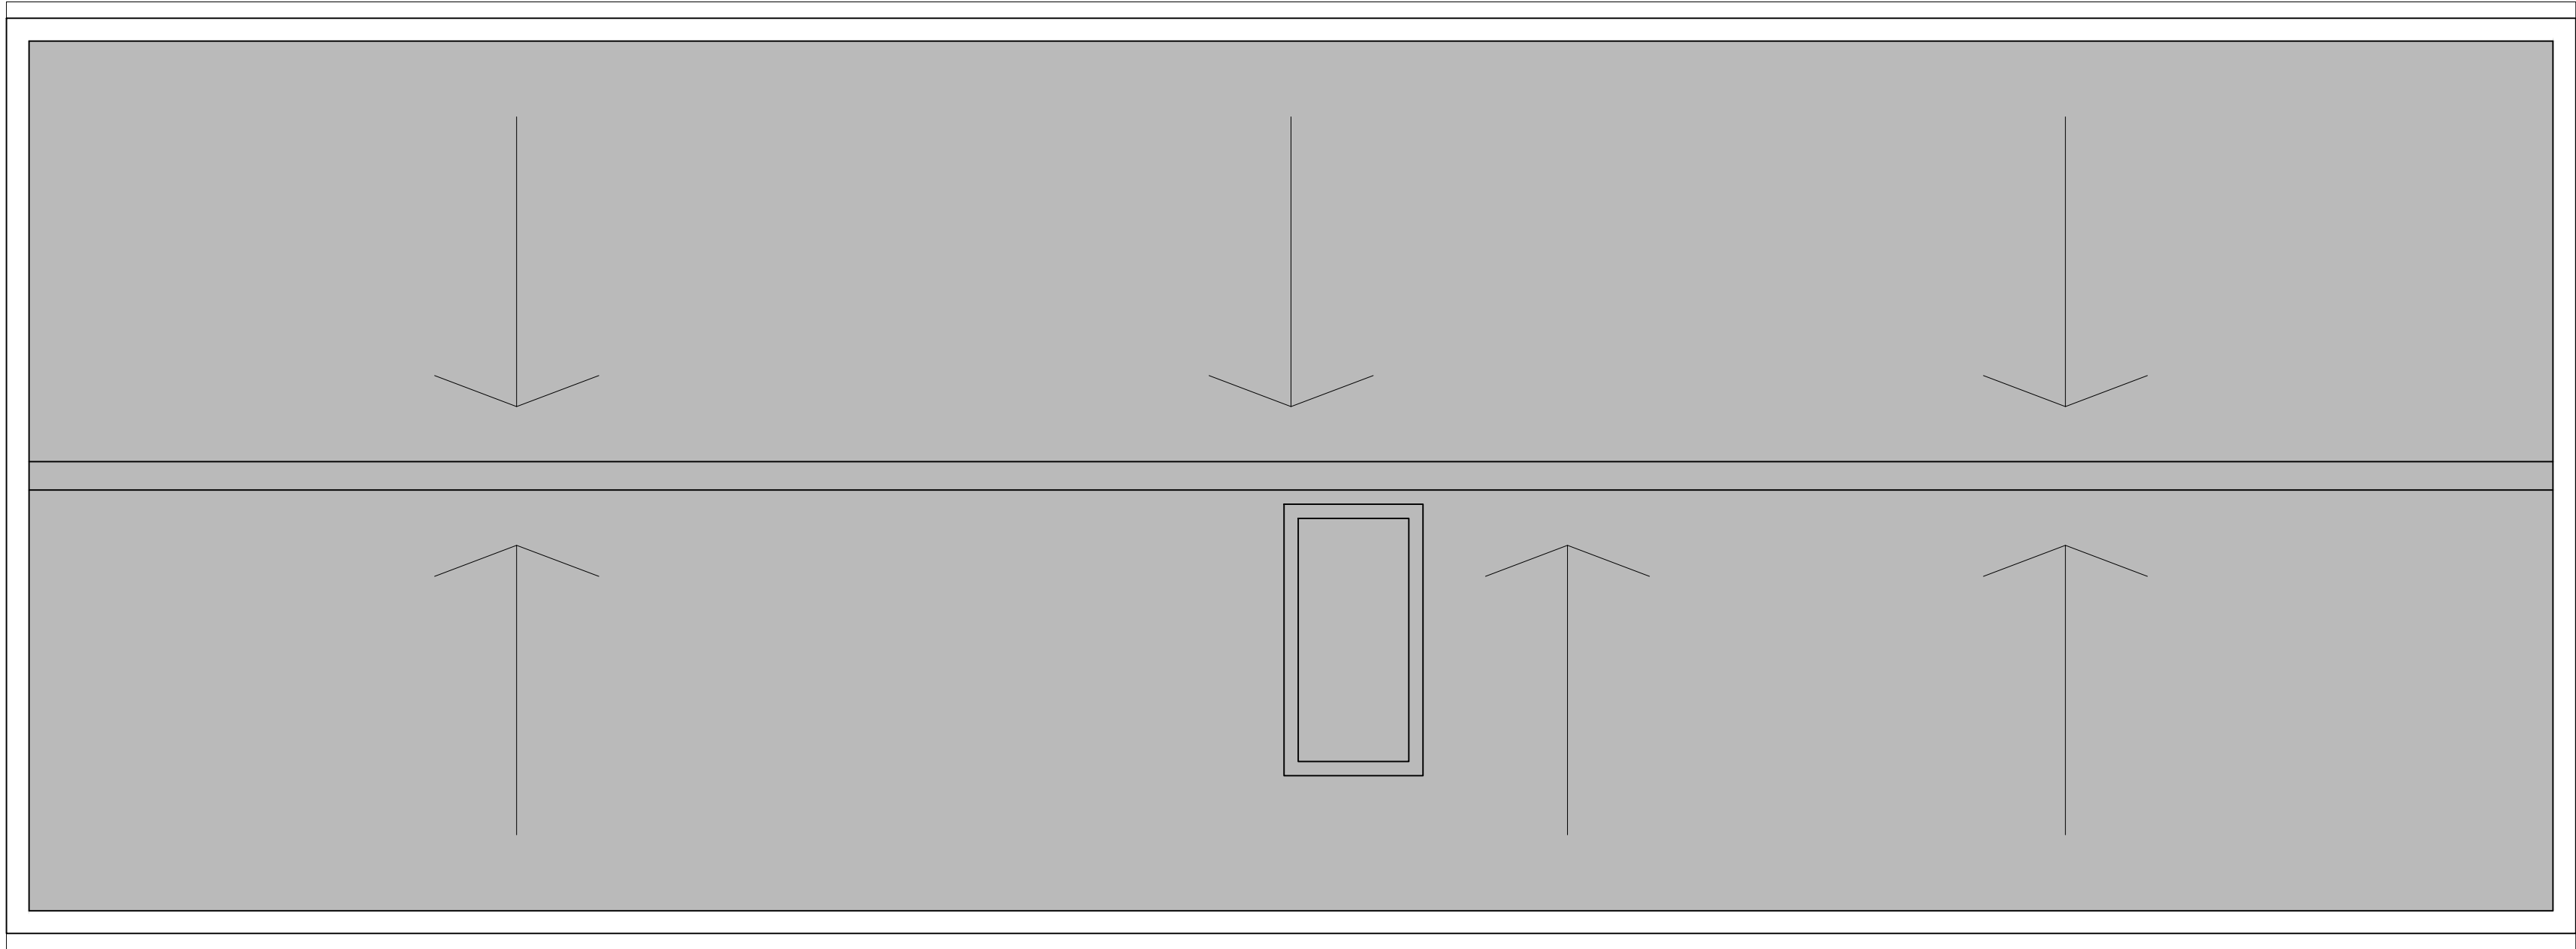

NOTES

1. This drawing is copyright of Ollier Smurthwaite Architects Ltd

2. Do not scale from this drawing

3. Use figured dimensions only

00.00.00

rev

date

00.00.00

dra

aud

drawing status

PLANNING

Second Floor

40 King Street

Manchester

M2 6SA

0161 833 0838

info@olliersmurthwaite.com

www.olliersmurthwaite.com

OLLIER SMURTHWAITE ARCHITECTS

Client

ROMAL CAPITAL

Scale

1:100@A1

Drawn

YM

Checked

YM

Date

20.09.19

Issue

1

Job title

PLOTS C02 CENTRAL DOCKS, LIVERPOOL

Job number

A476

Drawing number

A476_P_144

Drawing title

PROPOSED ROOF PLAN