



MATERIALS KEY:

- 1. Brick
- 2. Window
- 3. Cladding
- 4. Spandrel panel
- 5. Aluminium frame
- 6. Glazed door
- 7. Solid door
- 8. Lighting fixture (colour to match frame)
- 9. Aluminium panel

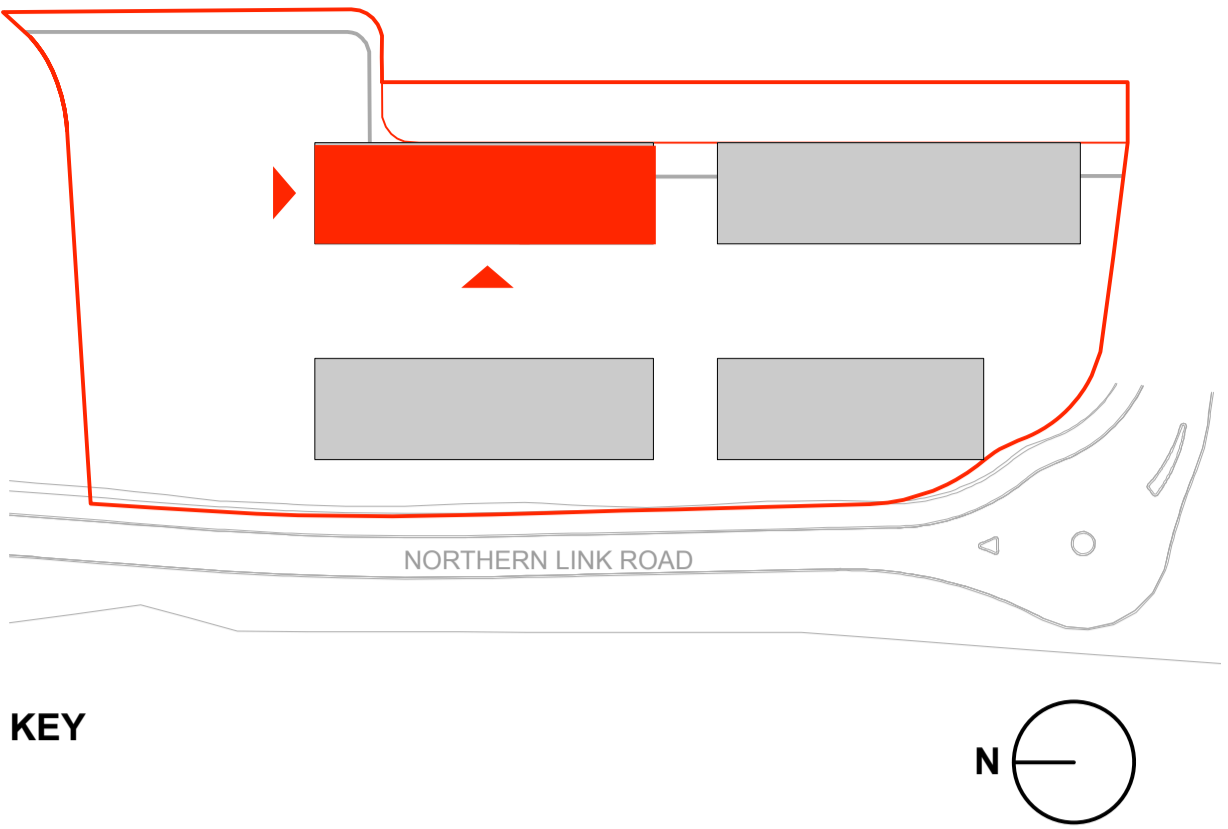

BLOCK A - WEST ELEVATION  
1:200 @ A1

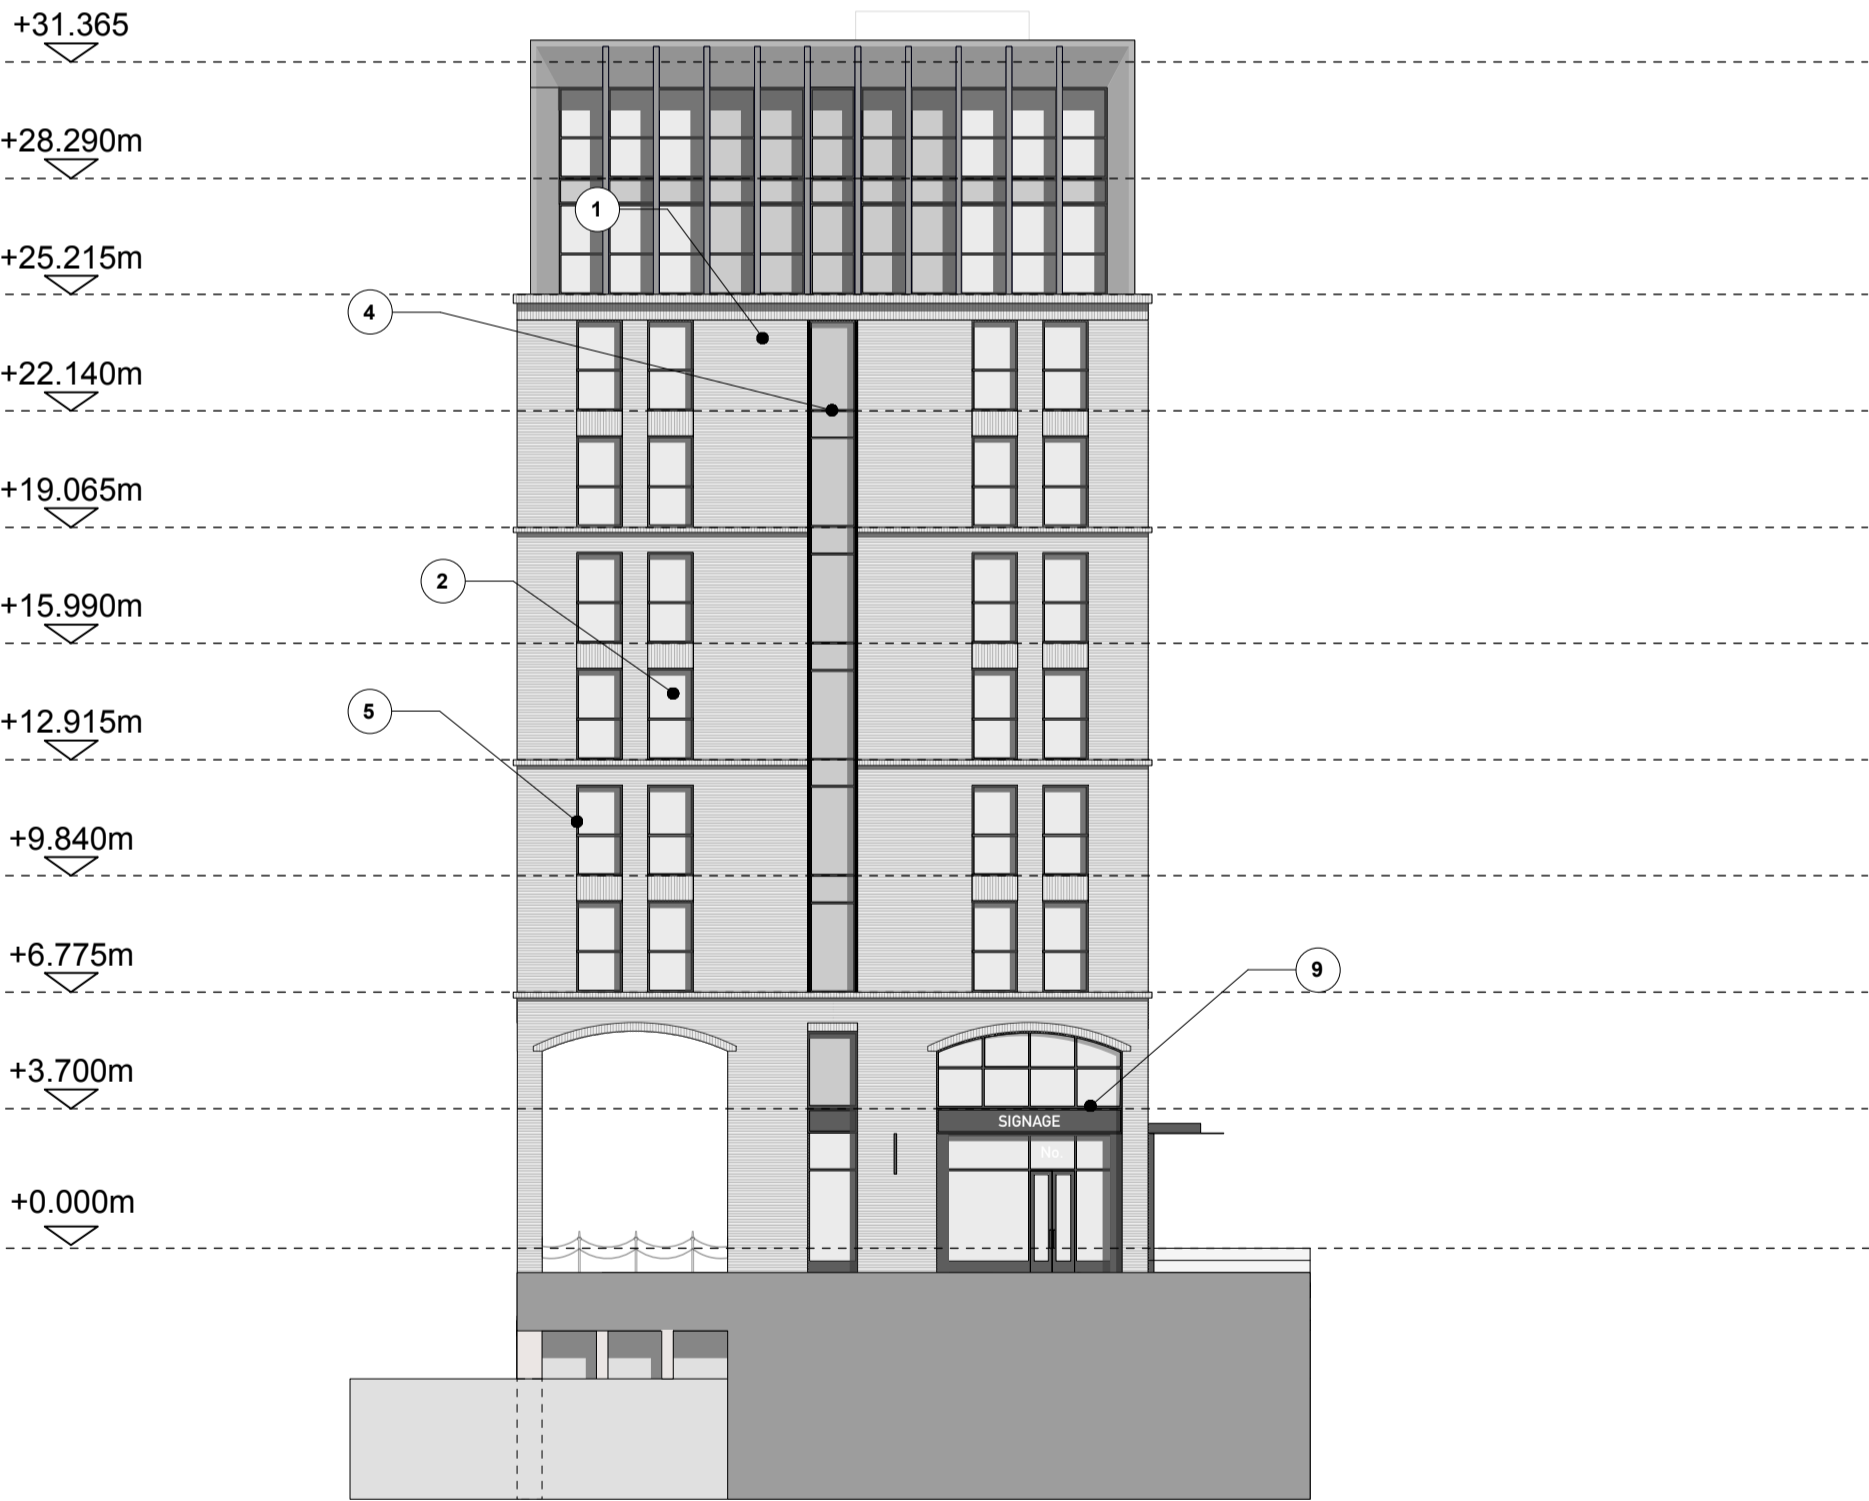

BLOCK A - NORTH ELEVATION  
1:200 @ A1

IMPORTANT NOTES:

A	28.11.19	Parapet amended
REVISION	DATE	DESCRIPTION

CLIENT: ROMAL CAPITAL	
PROJECT: C02	
ADDRESS: WEST WATERLOO DOCK, LIVERPOOL	
DRAWING TITLE: BLOCK A NORTH & WEST ELEVATIONS	
SCALE: 1:200 @ A1	DATE: Nov 2019
DRAWING NO: A476_P_302	

OLLIER SMURTHWAITE ARCHITECTS  
40 King Street, Manchester, M2 6BA  
T 0161 883 0838  
F 0161 883 0839  
E mail@olliersmurthwaite.com