


- MATERIALS KEY:
- 1. Brick
 - 2. Window
 - 3. Cladding
 - 4. Spandrel panel
 - 5. Aluminium frame
 - 6. Glazed door
 - 7. Solid door
 - 8. Lighting fixture (colour to match frame)
 - 9. Aluminium panel



BLOCK C - WEST ELEVATION
1:200 @ A1

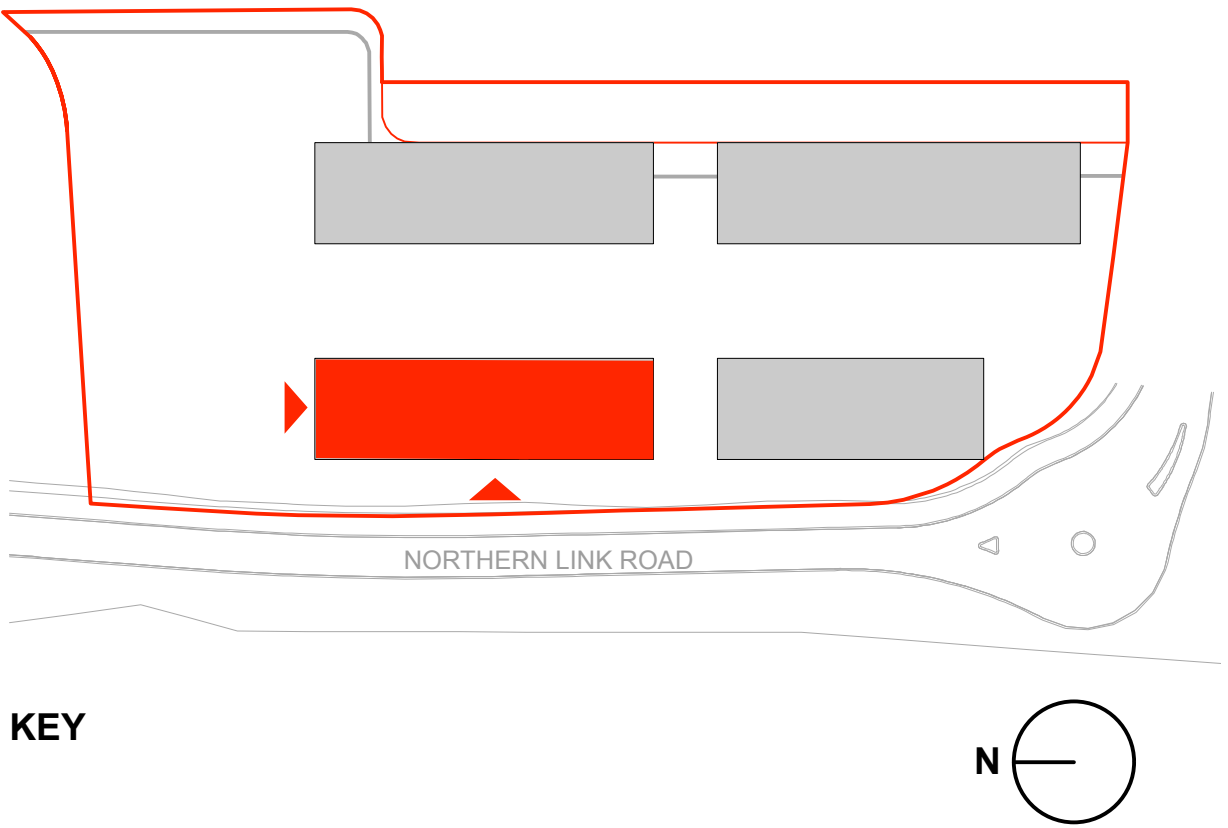

BLOCK C - NORTH ELEVATION
1:200 @ A1

IMPORTANT NOTES:			<div><div>CLIENT: ROMAL CAPITAL</div><div>PROJECT: C02</div><div>ADDRESS: WEST WATERLOO DOCK, LIVERPOOL</div><div>DRAWING TITLE: BLOCK C NORTH & WEST ELEVATION</div><div>SCALE: 1:200 @ A1</div><div>DATE: Nov 2019</div></div>		<div>OLLIER SMURTHWAITE ARCHITECTS</div> <div>40 King Street, Manchester, M2 6BA</div> <div>T 0161 883 0838</div> <div>F 0161 883 0839</div> <div>E mail@olliersmurthwaite.com</div>
A	28.11.19	Parapet amended			
REVISION	DATE	DESCRIPTION			
DRAWING NO: A476_P_306					

© Copyright Ollier Smurthwaite Architects