


- MATERIALS KEY:
- 1. Brick
 - 2. Window
 - 3. Cladding
 - 4. Spandrel panel
 - 5. Aluminium frame
 - 6. Glazed door
 - 7. Solid door
 - 8. Lighting fixture (colour to match frame)
 - 9. Aluminium panel



BLOCK D - WEST ELEVATION
1:200 @ A1

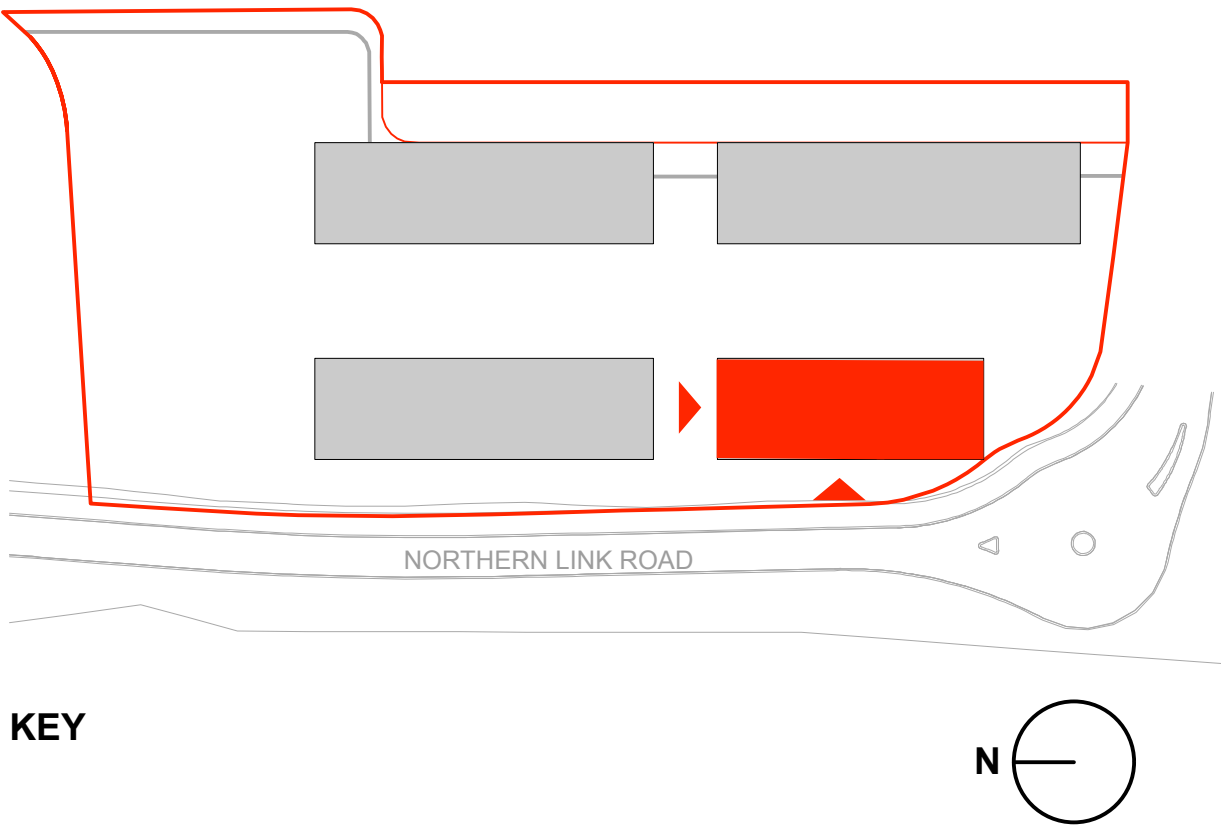

BLOCK D - NORTH ELEVATION
1:200 @ A1

A	28.11.19	Parapet amended
REVISION	DATE	DESCRIPTION

CLIENT: ROMAL CAPITAL	
PROJECT: C02	
ADDRESS: WEST WATERLOO DOCK, LIVERPOOL	
DRAWING TITLE: BLOCK D NORTH & WEST ELEVATION	
SCALE: 1:200 @ A1	DATE: Nov 2019
DRAWING NO: A476_P_308	